
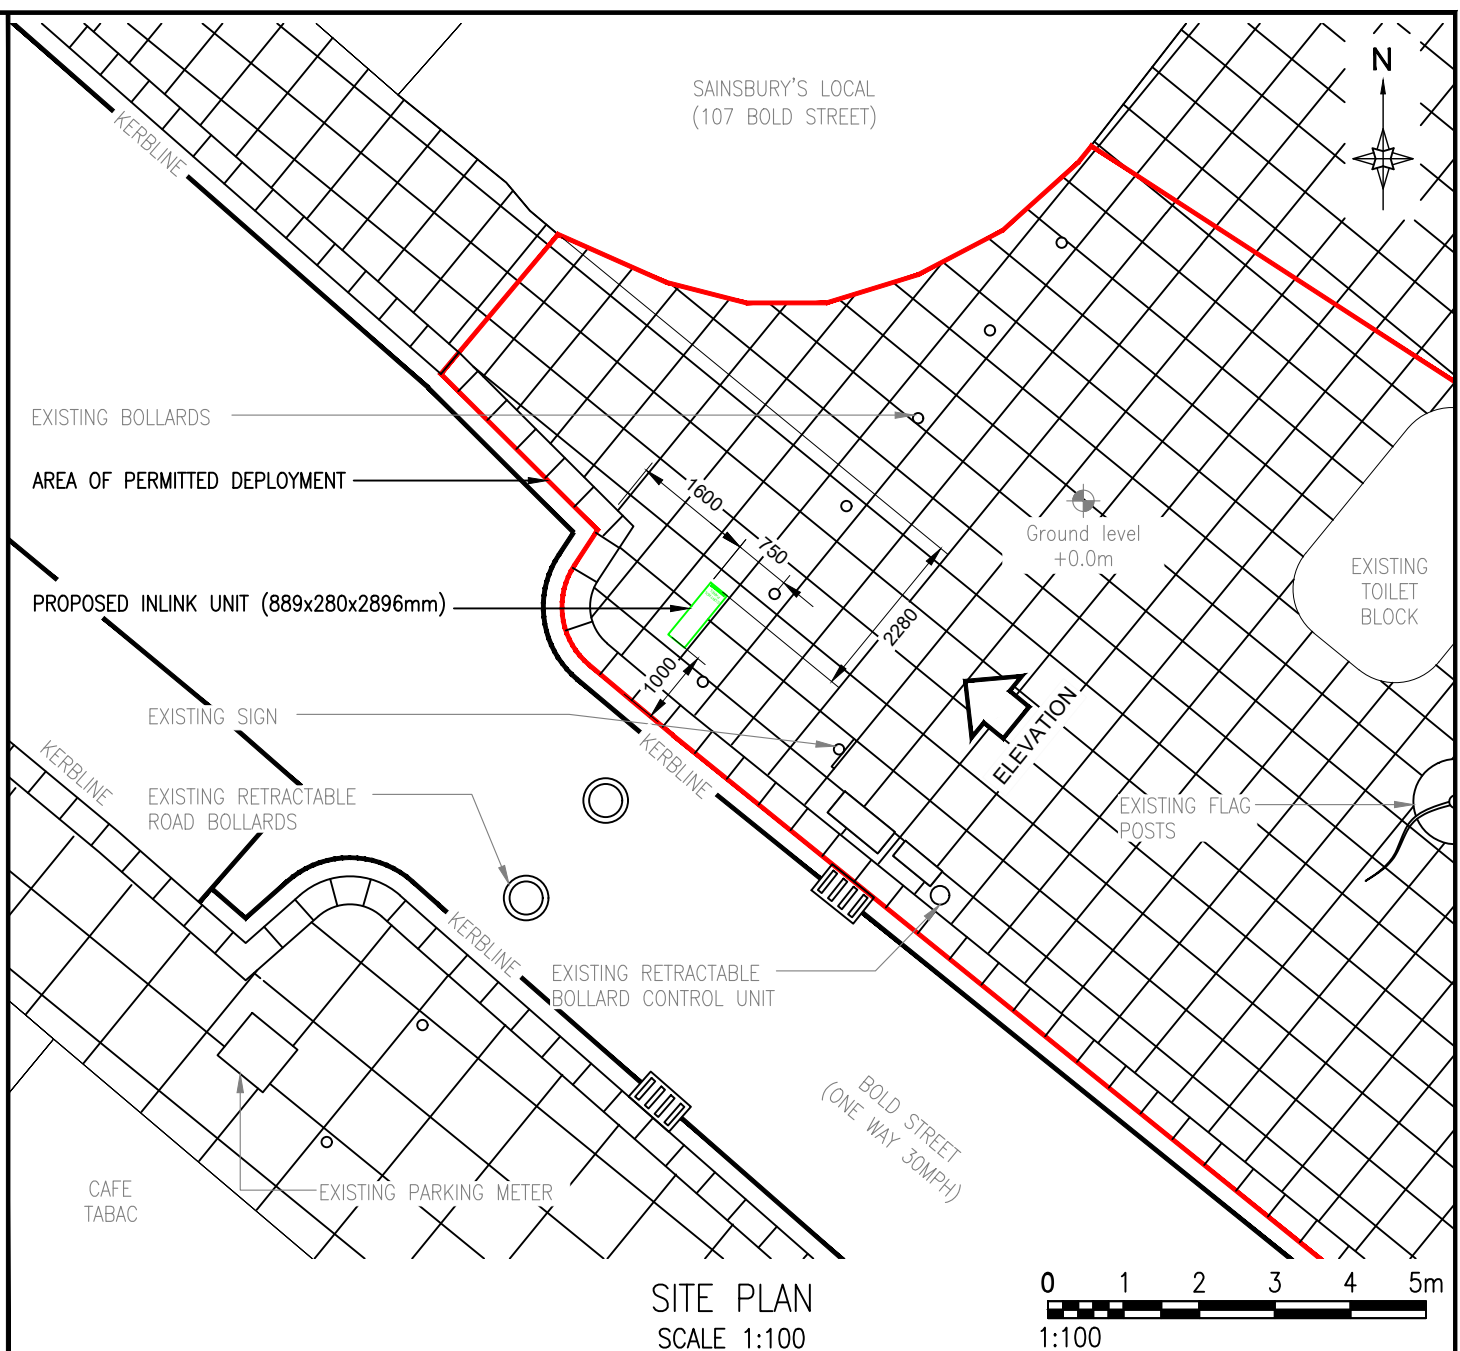
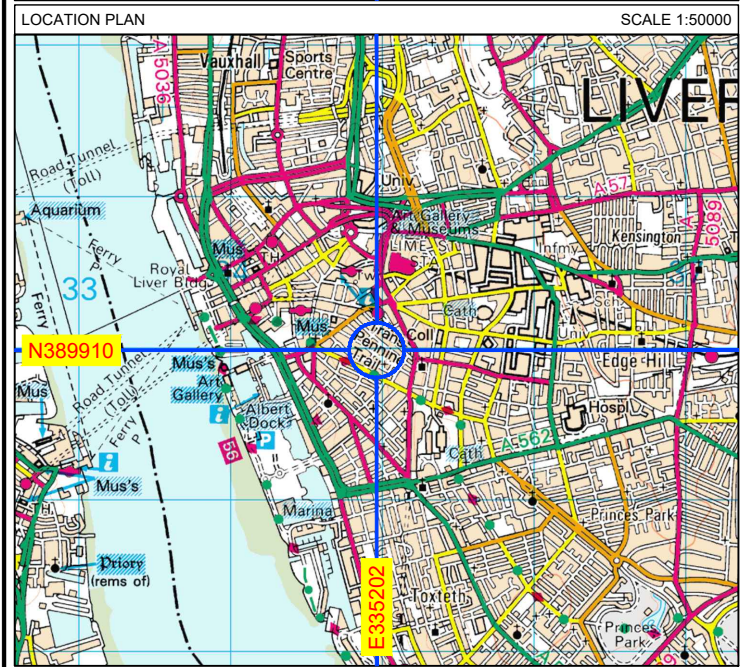


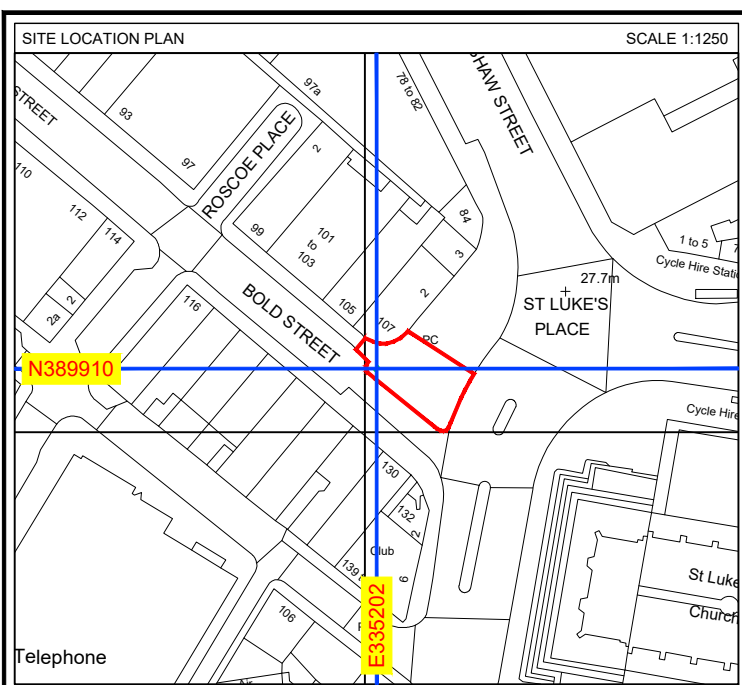


B	WORD KERBLINE MOVE AND KERB SLABS INCLUDED FOR CLARITY				DCC	21.02.18
A	ISSUED FOR APPROVAL				BP	09.02.18
REV	DESCRIPTION				BY	DATE
SCALE AS SHOW WHEN PRINTED AT A4	DRAWN	BP	CHECKED	DP	ALL DIMENSIONS IN METRES U.N.O	
	DATE	09.02.18	DATE	09.02.18		
LOCATION PLAN - Digital Mapping Solutions from Dotted Eyes.						
SITE BLOCK PLAN - Digital Mapping Solutions from Promap						


DRAWING TITLE
PRIMESIGHT
INLINK PROJECT
LVP-005
SITE PLAN

SITE ADDRESS
BOLD STREET
OS No. 105 - 107
SAINSBURYS JCT BERRY STREET
LIVERPOOL
L1 4HL

REV	B
-----	---

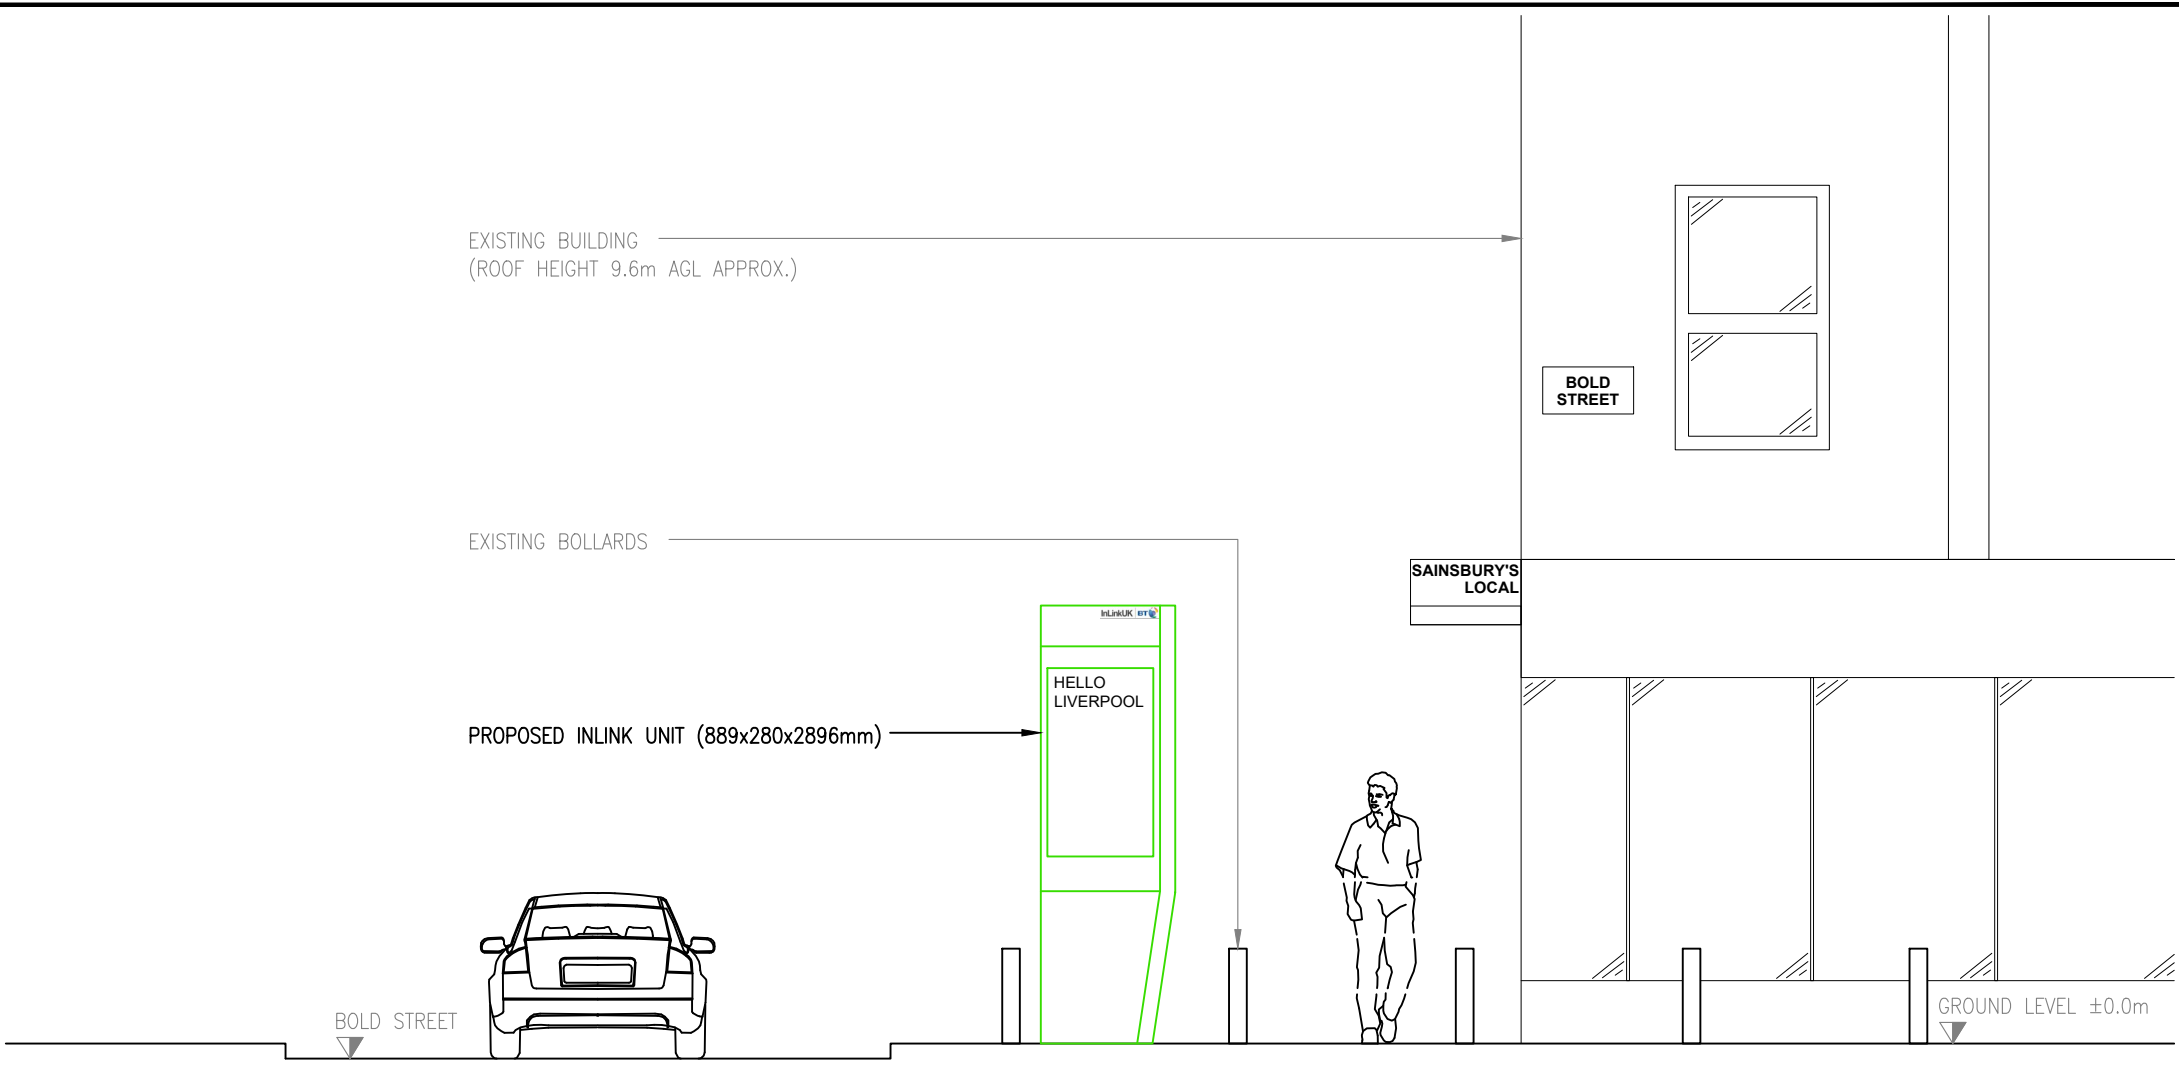

SITE ELEVATION
SCALE 1:50

 

B	WORD KERBLINE MOVE AND KERB SLABS INCLUDED FOR CLARITY				DCC	21.02.18
A	ISSUED FOR APPROVAL				BP	09.02.18
REV	DESCRIPTION				BY	DATE
SCALE AS SHOWN WHEN PRINTED AT A4		DRAWN	BP	CHECKED	DP	ALL DIMENSIONS IN METRES U.N.O
		DATE	09.02.18	DATE	09.02.18	
LOCATION PLAN - Digital Mapping Solutions from Dotted Eyes.						
SITE BLOCK PLAN - Digital Mapping Solutions from Promap						

DRAWING TITLE
PRIMESIGHT
INLINK PROJECT
LVP-005
SITE ELEVATION

SITE ADDRESS
BOLD STREET
OS No. 105 - 107
SAINSBURYS JCT BERRY STREET
LIVERPOOL
L1 4HL

REV	B
-----	---