


A	ISSUED FOR APPROVAL					DCC	09.02.18
REV	DESCRIPTION					BY	DATE
SCALE AS SHOW WHEN PRINTED AT A4		DRAWN	DCC	CHECKED	DP	ALL DIMENSIONS IN METRES U.N.O	
		DATE	09.02.18	DATE	09.02.18		
LOCATION PLAN - Digital Mapping Solutions from Dotted Eyes.							
SITE BLOCK PLAN - Digital Mapping Solutions from Promap							


**DRAWING TITLE**  
PRIMESIGHT  
INLINK PROJECT  
LVP-016  
SITE PLAN

**SITE ADDRESS**  
BROWNLOW HILL  
OS No. 116  
JNC. OF BROWNLOW HILL & MOUNT PLEASANT  
LIVERPOOL, L3 4RF

REV	A
-----	---

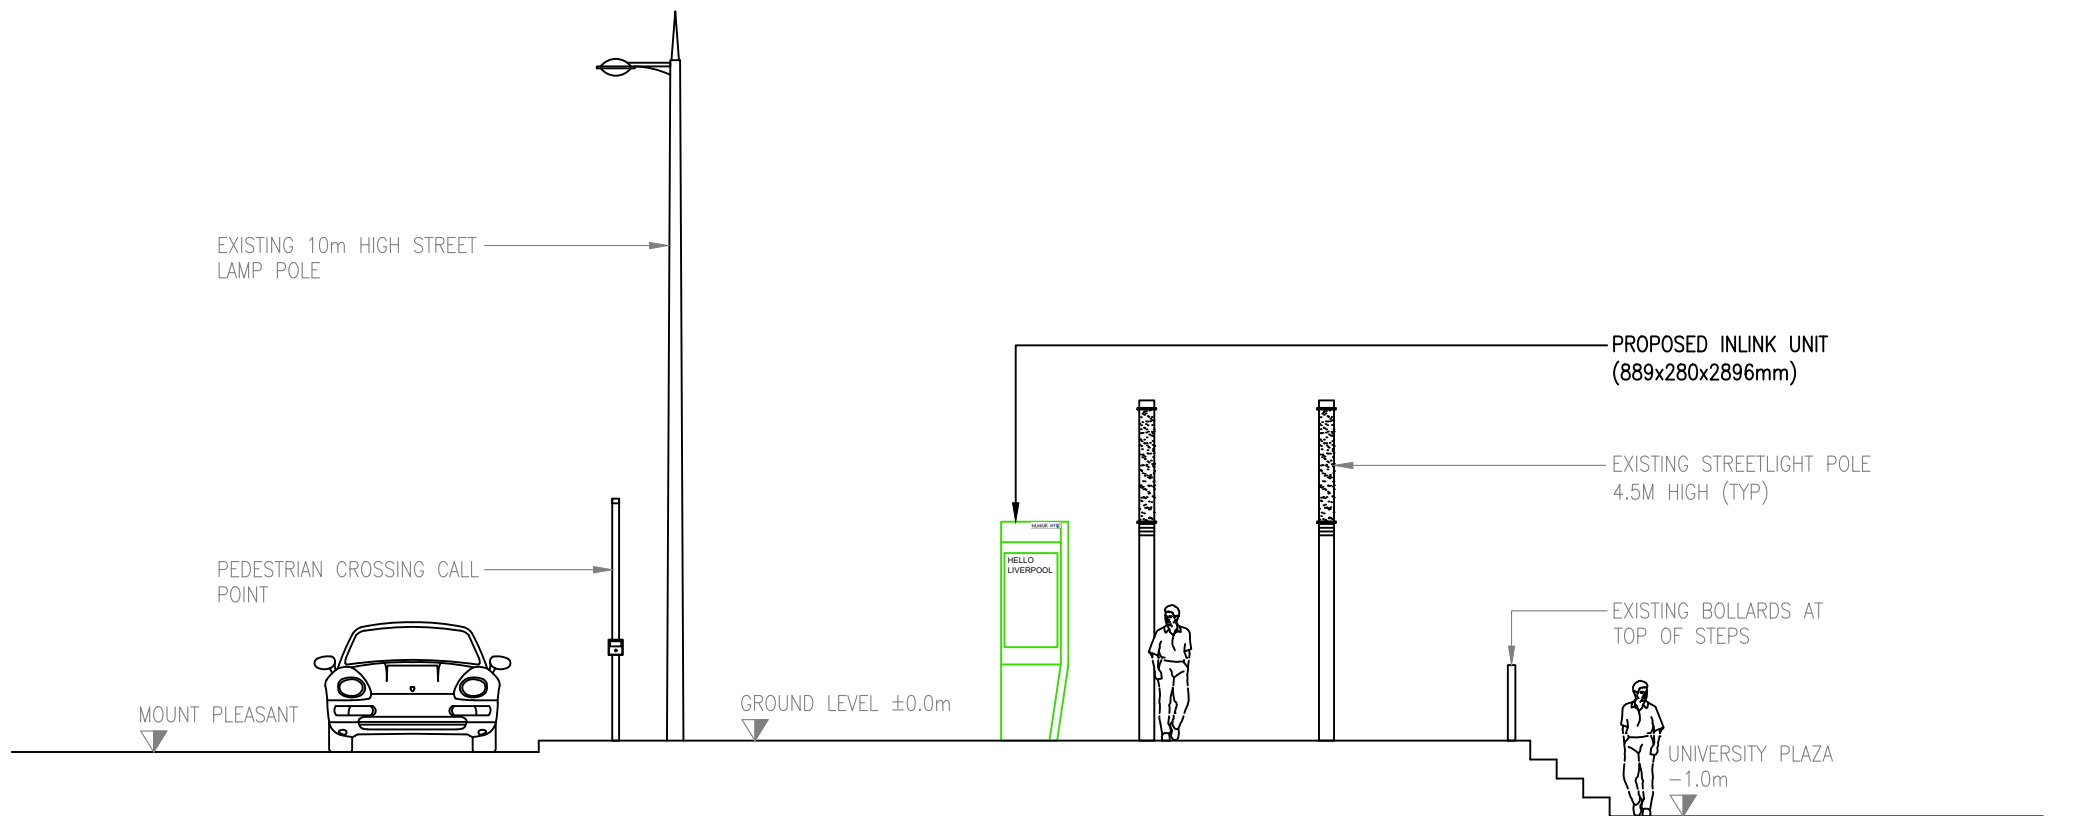

SITE ELEVATION  
SCALE 1:100

 

InLinkUK



A	ISSUED FOR APPROVAL					DCC	09.02.18
REV	DESCRIPTION					BY	DATE
SCALE AS SHOW WHEN PRINTED AT A4		DRAWN	DCC	CHECKED	DP	ALL DIMENSIONS IN METRES U.N.O	
		DATE	09.02.18	DATE	09.02.18		
LOCATION PLAN - Digital Mapping Solutions from Dotted Eyes.							
SITE BLOCK PLAN - Digital Mapping Solutions from Promap							

DRAWING TITLE  
PRIMESIGHT  
INLINK PROJECT  
LVP-016  
SITE ELEVATION

SITE ADDRESS  
BROWNLOW HILL  
OS No. 116  
JNC. OF BROWNLOW HILL & MOUNT  
PLEASANT  
LIVERPOOL, L3 4RF

REV A