

SITE PLAN  
SCALE 1:100




A	ISSUED FOR APPROVAL					ABJ	12.02.18
REV	DESCRIPTION					BY	DATE
SCALE AS SHOW WHEN PRINTED AT A4		DRAWN	ABJ	CHECKED	DCC	ALL DIMENSIONS IN METRES U.N.O	
		DATE	12.02.18	DATE	12.02.18		
LOCATION PLAN - Digital Mapping Solutions from Dotted Eyes.							
SITE BLOCK PLAN - Digital Mapping Solutions from Promap							

DRAWING TITLE  
PRIMESIGHT  
INLINK PROJECT  
LVP-037  
SITE PLAN

SITE ADDRESS  
HOPE STREET  
OS No. 29. CASA BAR  
JCT MARYLAND ST  
LIVERPOOL  
L1 9DE

REV	A
-----	---

PROPOSED INLINK UNIT (889x280x2896mm)

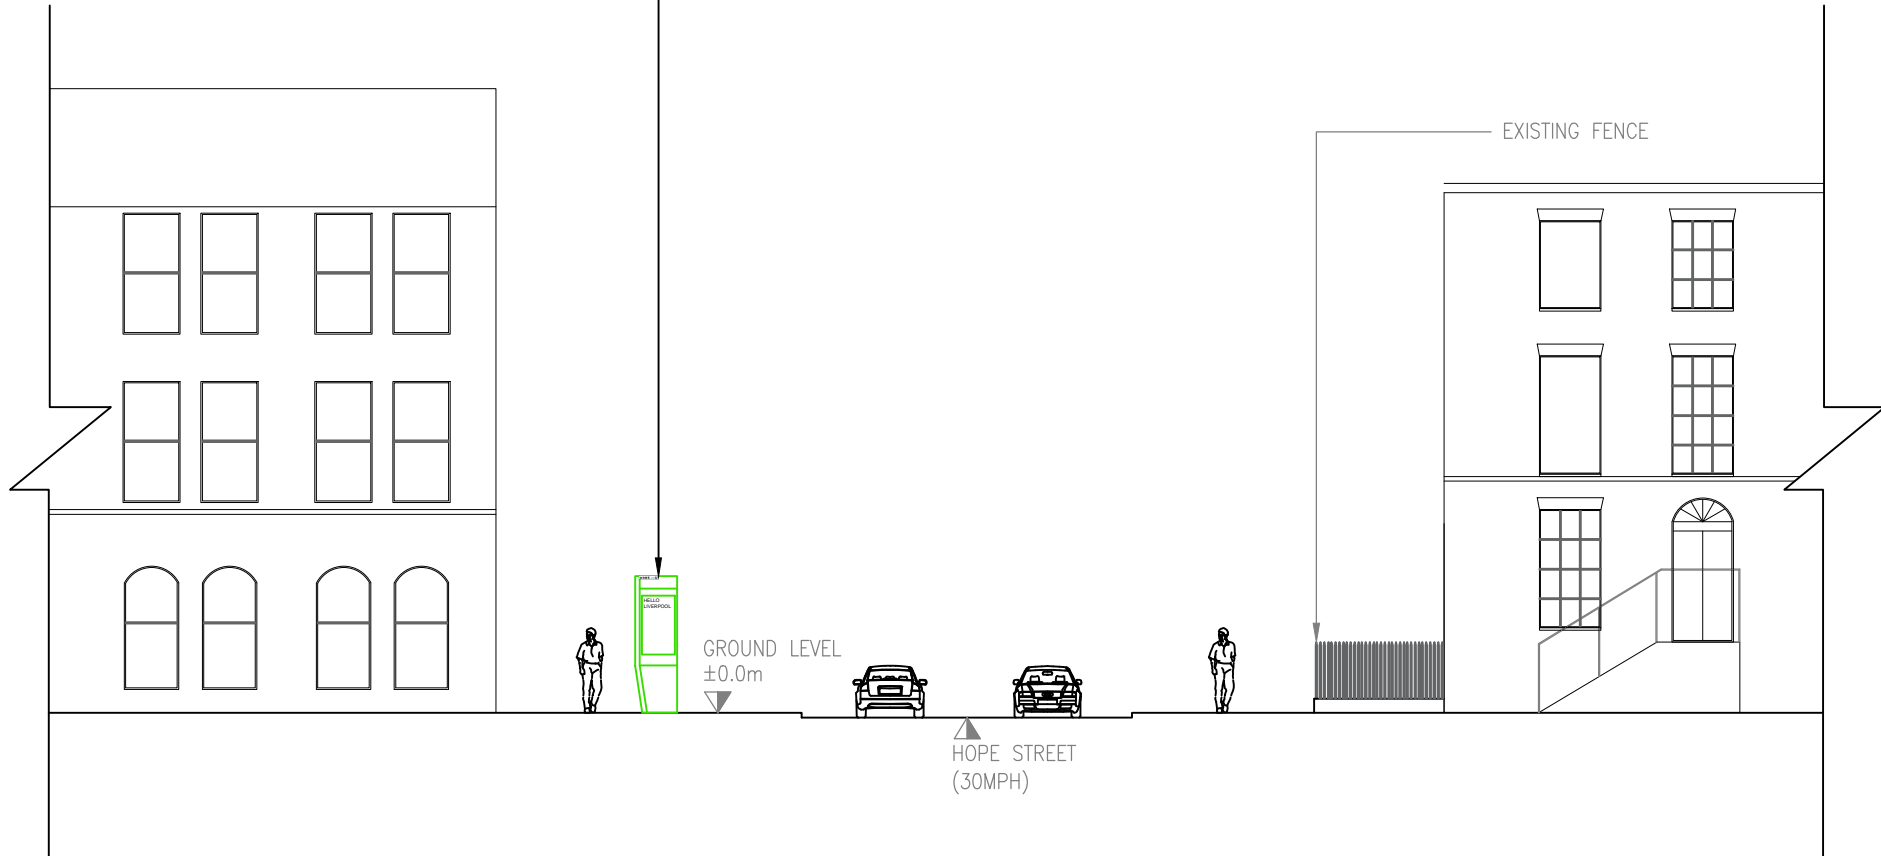

SITE ELEVATION  
SCALE 1:100

0 1 2 3 4 5m  
1:100

InLinkUK



A	ISSUED FOR APPROVAL					ABJ	12.02.18
REV	DESCRIPTION					BY	DATE
SCALE AS SHOW WHEN PRINTED AT A4		DRAWN	ABJ	CHECKED	DCC	ALL DIMENSIONS IN METRES U.N.O	
		DATE	12.02.18	DATE	12.02.18		
LOCATION PLAN - Digital Mapping Solutions from Dotted Eyes.							
SITE BLOCK PLAN - Digital Mapping Solutions from Promap							

DRAWING TITLE  
PRIMESIGHT  
INLINK PROJECT  
LVP-037  
SITE ELEVATION

SITE ADDRESS  
HOPE STREET  
OS No. 29. CASA BAR  
JCT MARYLAND ST  
LIVERPOOL  
L1 9DE

REV A