


A		ISSUED FOR APPROVAL				DCC	13.02.18
REV	DESCRIPTION					BY	DATE
SCALE AS SHOW WHEN PRINTED AT A4		DRAWN	DCC	CHECKED	DP	ALL DIMENSIONS IN METRES U.N.O	
		DATE	13.02.18	DATE	13.02.18		
LOCATION PLAN - Digital Mapping Solutions from Dotted Eyes.							
SITE BLOCK PLAN - Digital Mapping Solutions from Promap							


DRAWING TITLE
PRIMESIGHT
INLINK PROJECT
LVP-040
SITE PLAN

SITE ADDRESS
HOUGHTON STREET
OS TESCO CLAYTON SQUARE
LIVERPOOL
L1 1DP

REV	A
-----	---

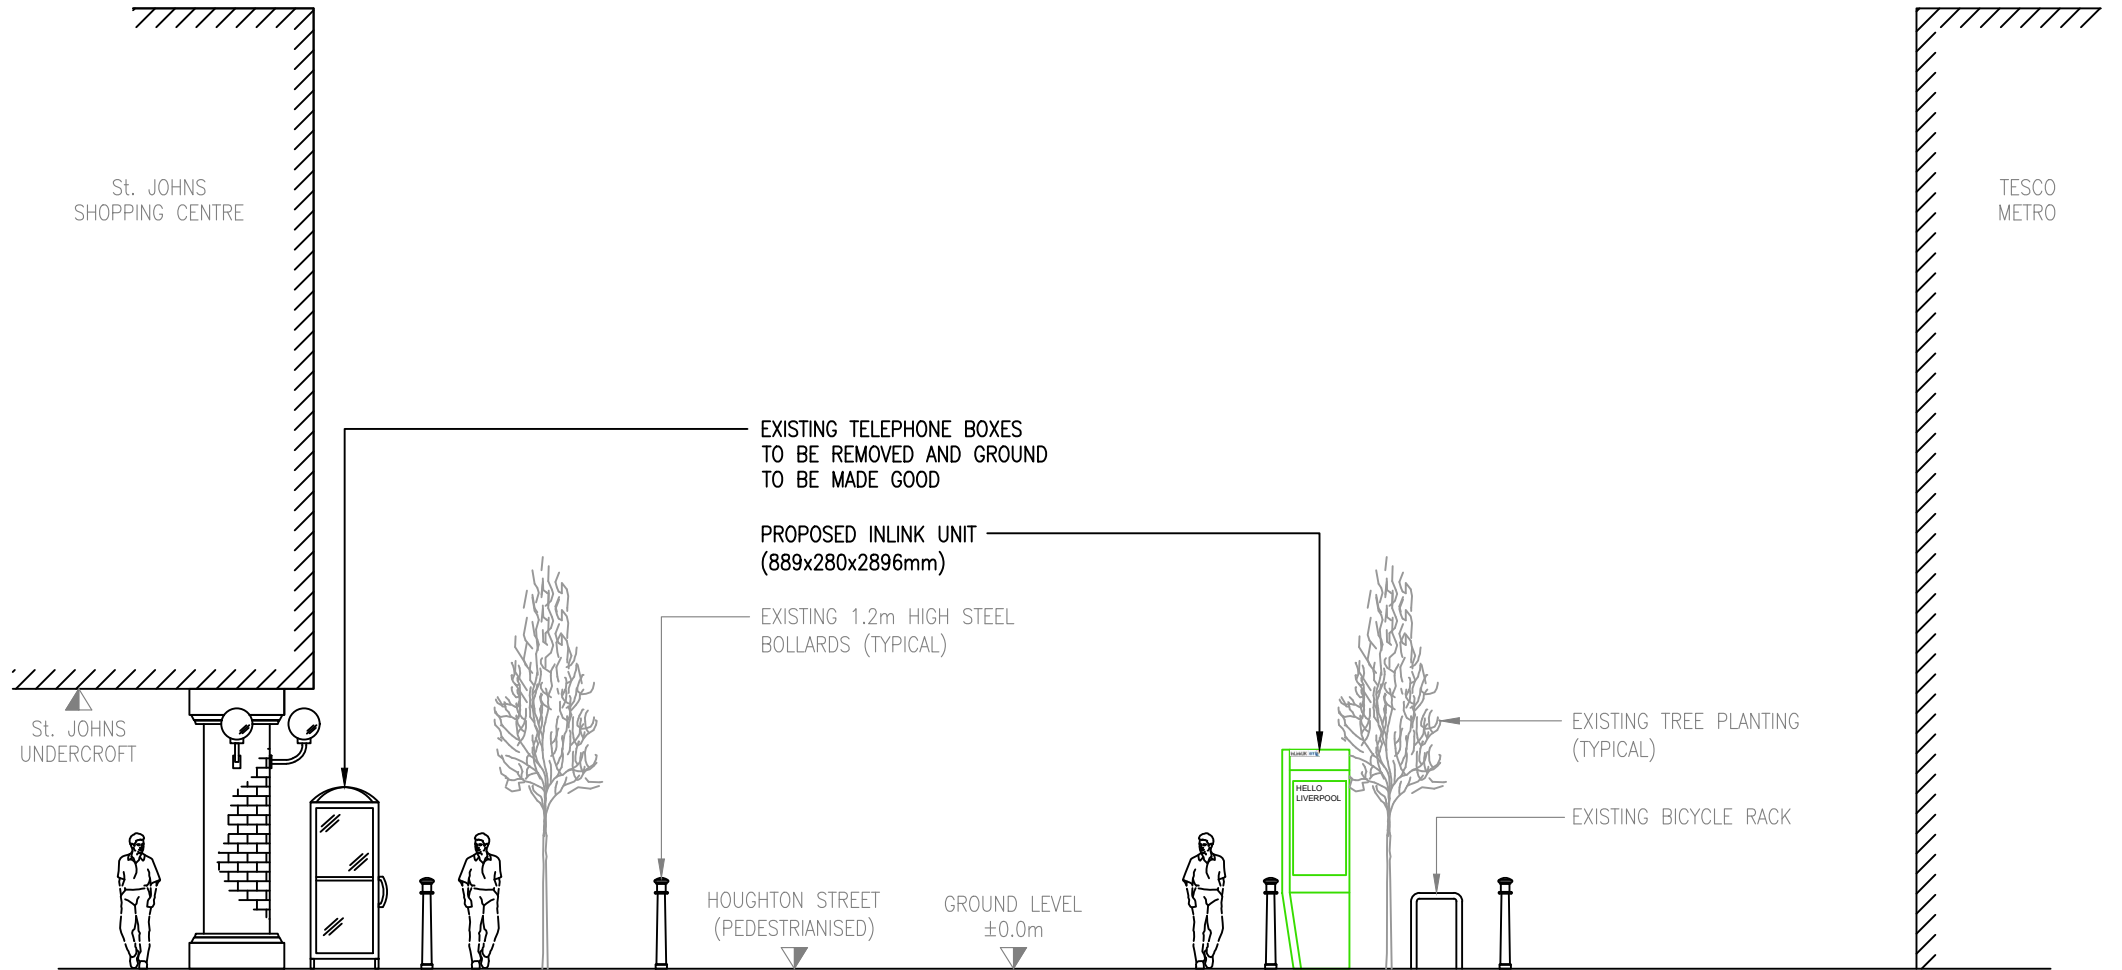

SITE ELEVATION
SCALE 1:100

 

InLinkUK



A	ISSUED FOR APPROVAL					DCC	13.02.18
REV	DESCRIPTION					BY	DATE
SCALE AS SHOW WHEN PRINTED AT A4	DRAWN	DCC	CHECKED	DP	ALL DIMENSIONS IN METRES U.N.O		
	DATE	13.02.18	DATE	13.02.18			
LOCATION PLAN - Digital Mapping Solutions from Dotted Eyes.							
SITE BLOCK PLAN - Digital Mapping Solutions from Promap							

DRAWING TITLE
PRIMESIGHT
INLINK PROJECT
LVP-040
SITE ELEVATION

SITE ADDRESS
HOUGHTON STREET
OS TESCO CLAYTON SQUARE
LIVERPOOL
L1 1DP

REV A