



<div><div>InLinkUK</div><div><div>BT</div><div></div></div></div>	B	EXISTING KIOSKS TO BE REMOVED SHOWN ON SITE LOCATION PLAN				ABJ	21.02.18	<div>DRAWING TITLE</div> <div>PRIMESIGHT</div> <div>INLINK PROJECT</div> <div>LVP-044</div> <div>SITE PLAN</div>	<div>SITE ADDRESS</div> <div>LIME STREET</div> <div>OS LIME STREET STATION</div> <div>OPP ST. GEORGE'S HALL</div> <div>LIVERPOOL</div> <div>L1 1JD</div> <div><div>REV</div><div>B</div></div>	
	A	ISSUED FOR APPROVAL				ABJ	14.02.18			
	REV	DESCRIPTION				BY	DATE			
	SCALE AS SHOW WHEN PRINTED AT A4	DRAWN	ABJ	CHECKED	DCC	ALL DIMENSIONS IN METRES U.N.O				
	DATE	14.02.18	DATE	14.02.18						
	LOCATION PLAN - Digital Mapping Solutions from Dotted Eyes.									
SITE BLOCK PLAN - Digital Mapping Solutions from Promap										

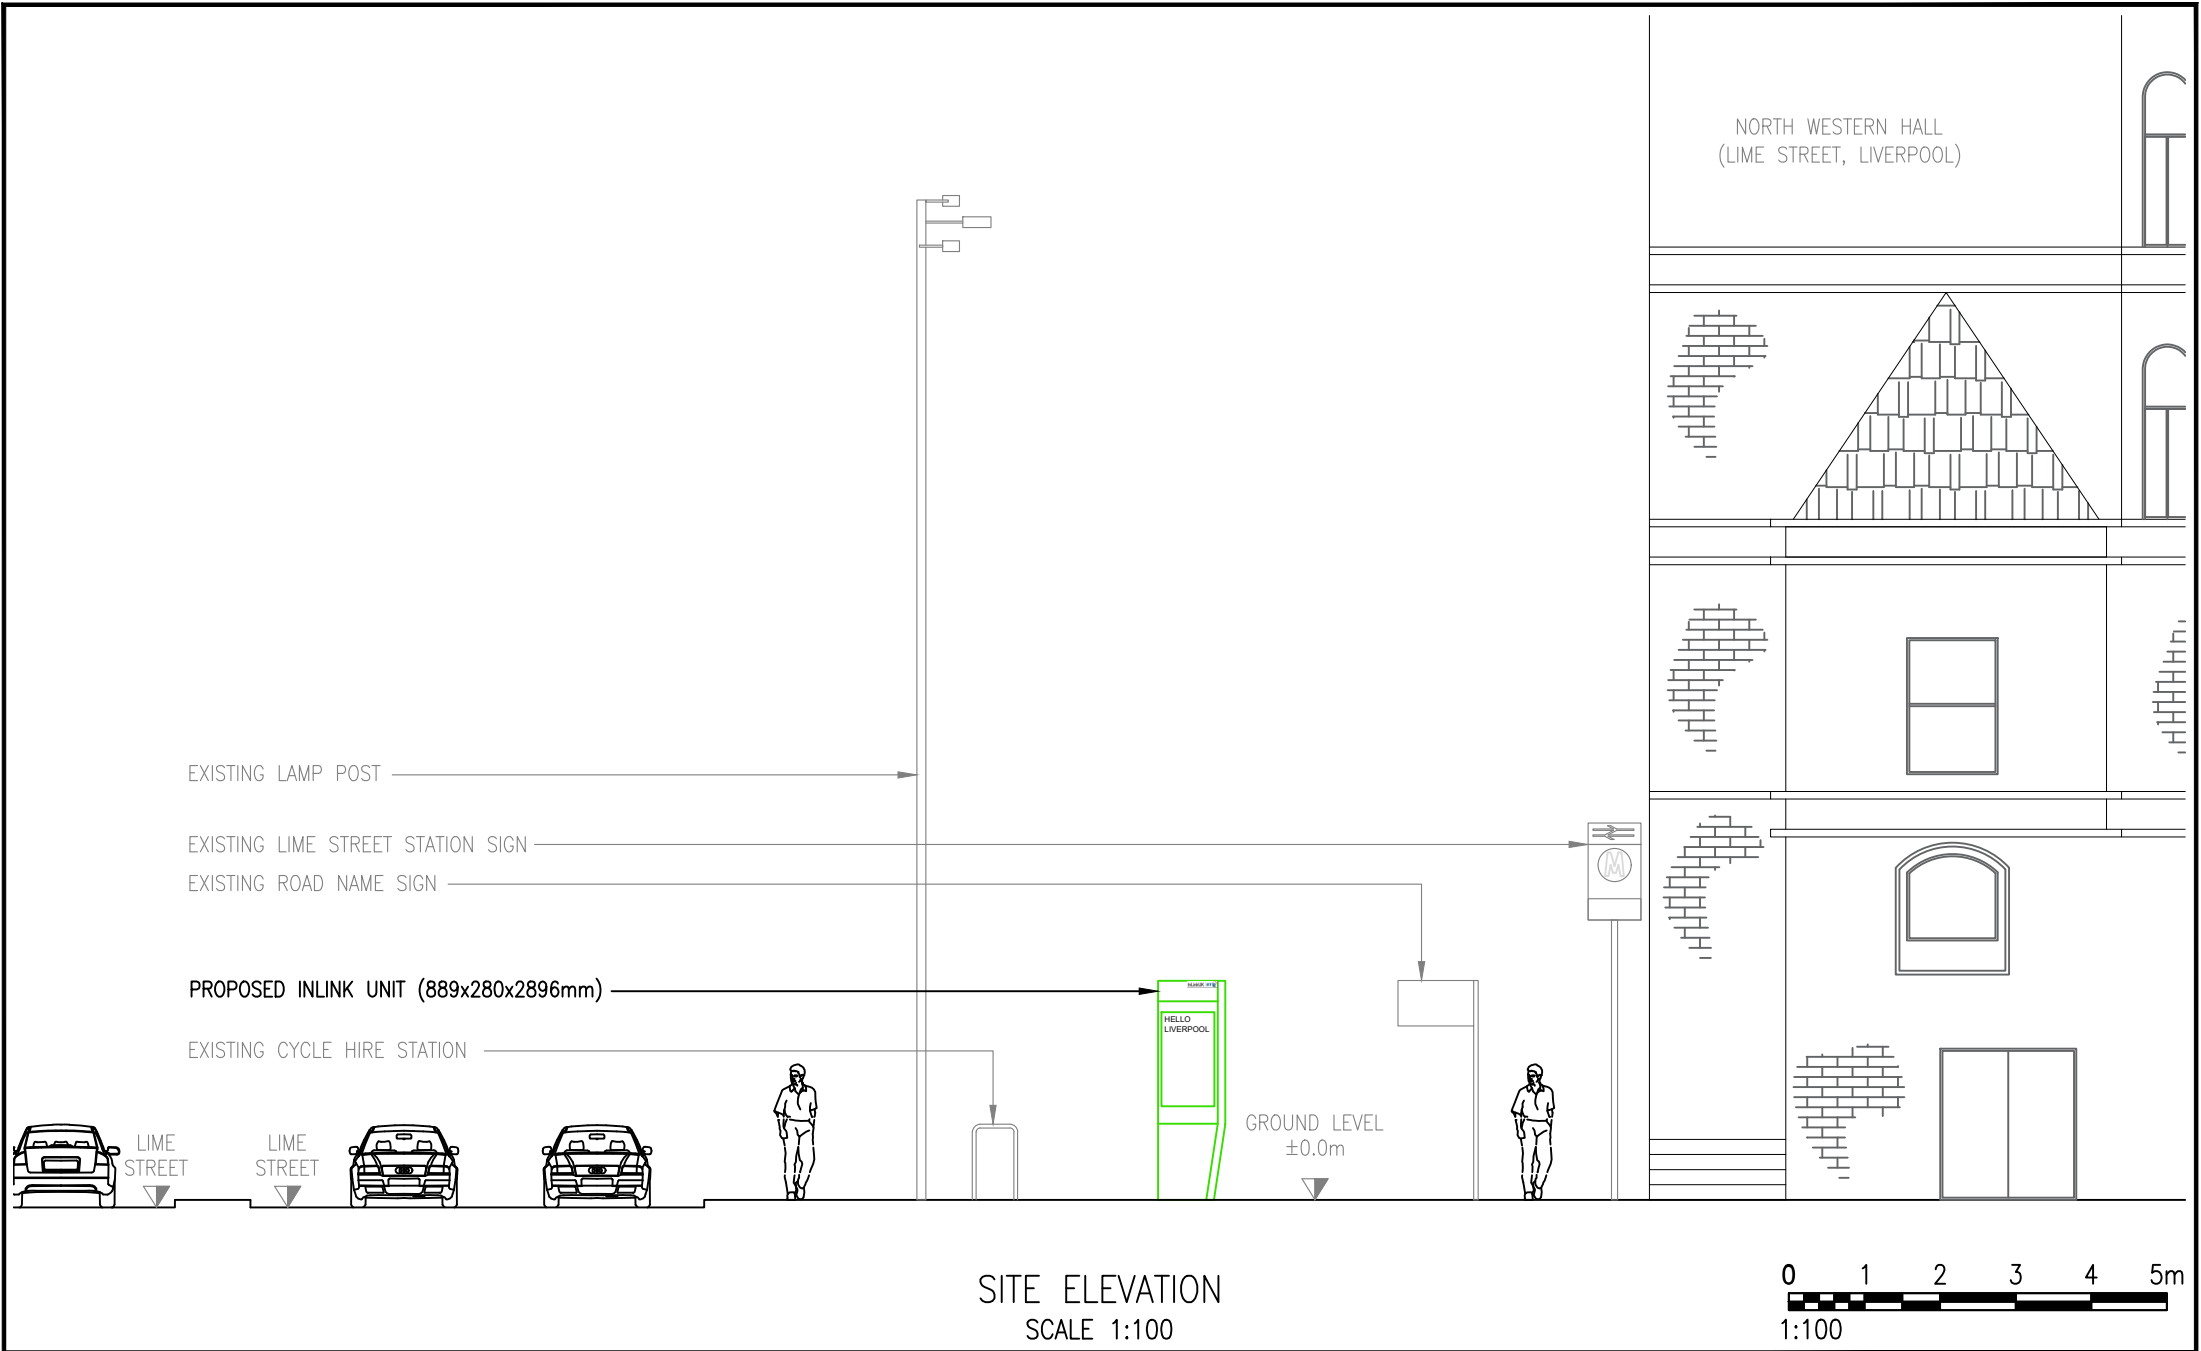

SITE ELEVATION
SCALE 1:100

 

InLinkUK



B	EXISTING KIOSKS TO BE REMOVED SHOWN ON SITE LOCATION PLAN				ABJ	21.02.18
A	ISSUED FOR APPROVAL				ABJ	14.02.18
REV	DESCRIPTION				BY	DATE
SCALE AS SHOWN WHEN PRINTED AT A4		DRAWN	ABJ	CHECKED	DCC	ALL DIMENSIONS IN METRES U.N.O
		DATE	14.02.18	DATE	14.02.18	
LOCATION PLAN - Digital Mapping Solutions from Dotted Eyes.						
SITE BLOCK PLAN - Digital Mapping Solutions from Promap						

DRAWING TITLE
PRIMESIGHT
INLINK PROJECT
LVP-044
SITE ELEVATION

SITE ADDRESS
LIME STREET
OS LIME STREET STATION
OPP ST. GEORGE'S HALL
LIVERPOOL
L1 1JD

REV	B
-----	---