


<div><div>InLinkUK</div><div><div>BT</div><div><div></div><div></div><div></div></div></div></div>									<div>DRAWING TITLE</div> <div>PRIMESIGHT</div> <div>INLINK PROJECT</div> <div>LVP-054</div> <div>SITE PLAN</div>	<div>SITE ADDRESS</div> <div>MOUNT PLEASANT</div> <div>OS No. 24-46</div> <div>JCT UPPER NEWINGTON</div> <div>LIVERPOOL</div> <div>L1 2SR</div> <div><div>REV</div><div>A</div></div>	
		A	ISSUED FOR APPROVAL				BP	13.02.18			
		REV	DESCRIPTION				BY	DATE			
		SCALE AS SHOW WHEN PRINTED AT A4	DRAWN	BP	CHECKED	DP	ALL DIMENSIONS IN METRES U.N.O				
		DATE	13.02.18	DATE	13.02.18						
LOCATION PLAN - Digital Mapping Solutions from Dotted Eyes.											
SITE BLOCK PLAN - Digital Mapping Solutions from Promap											

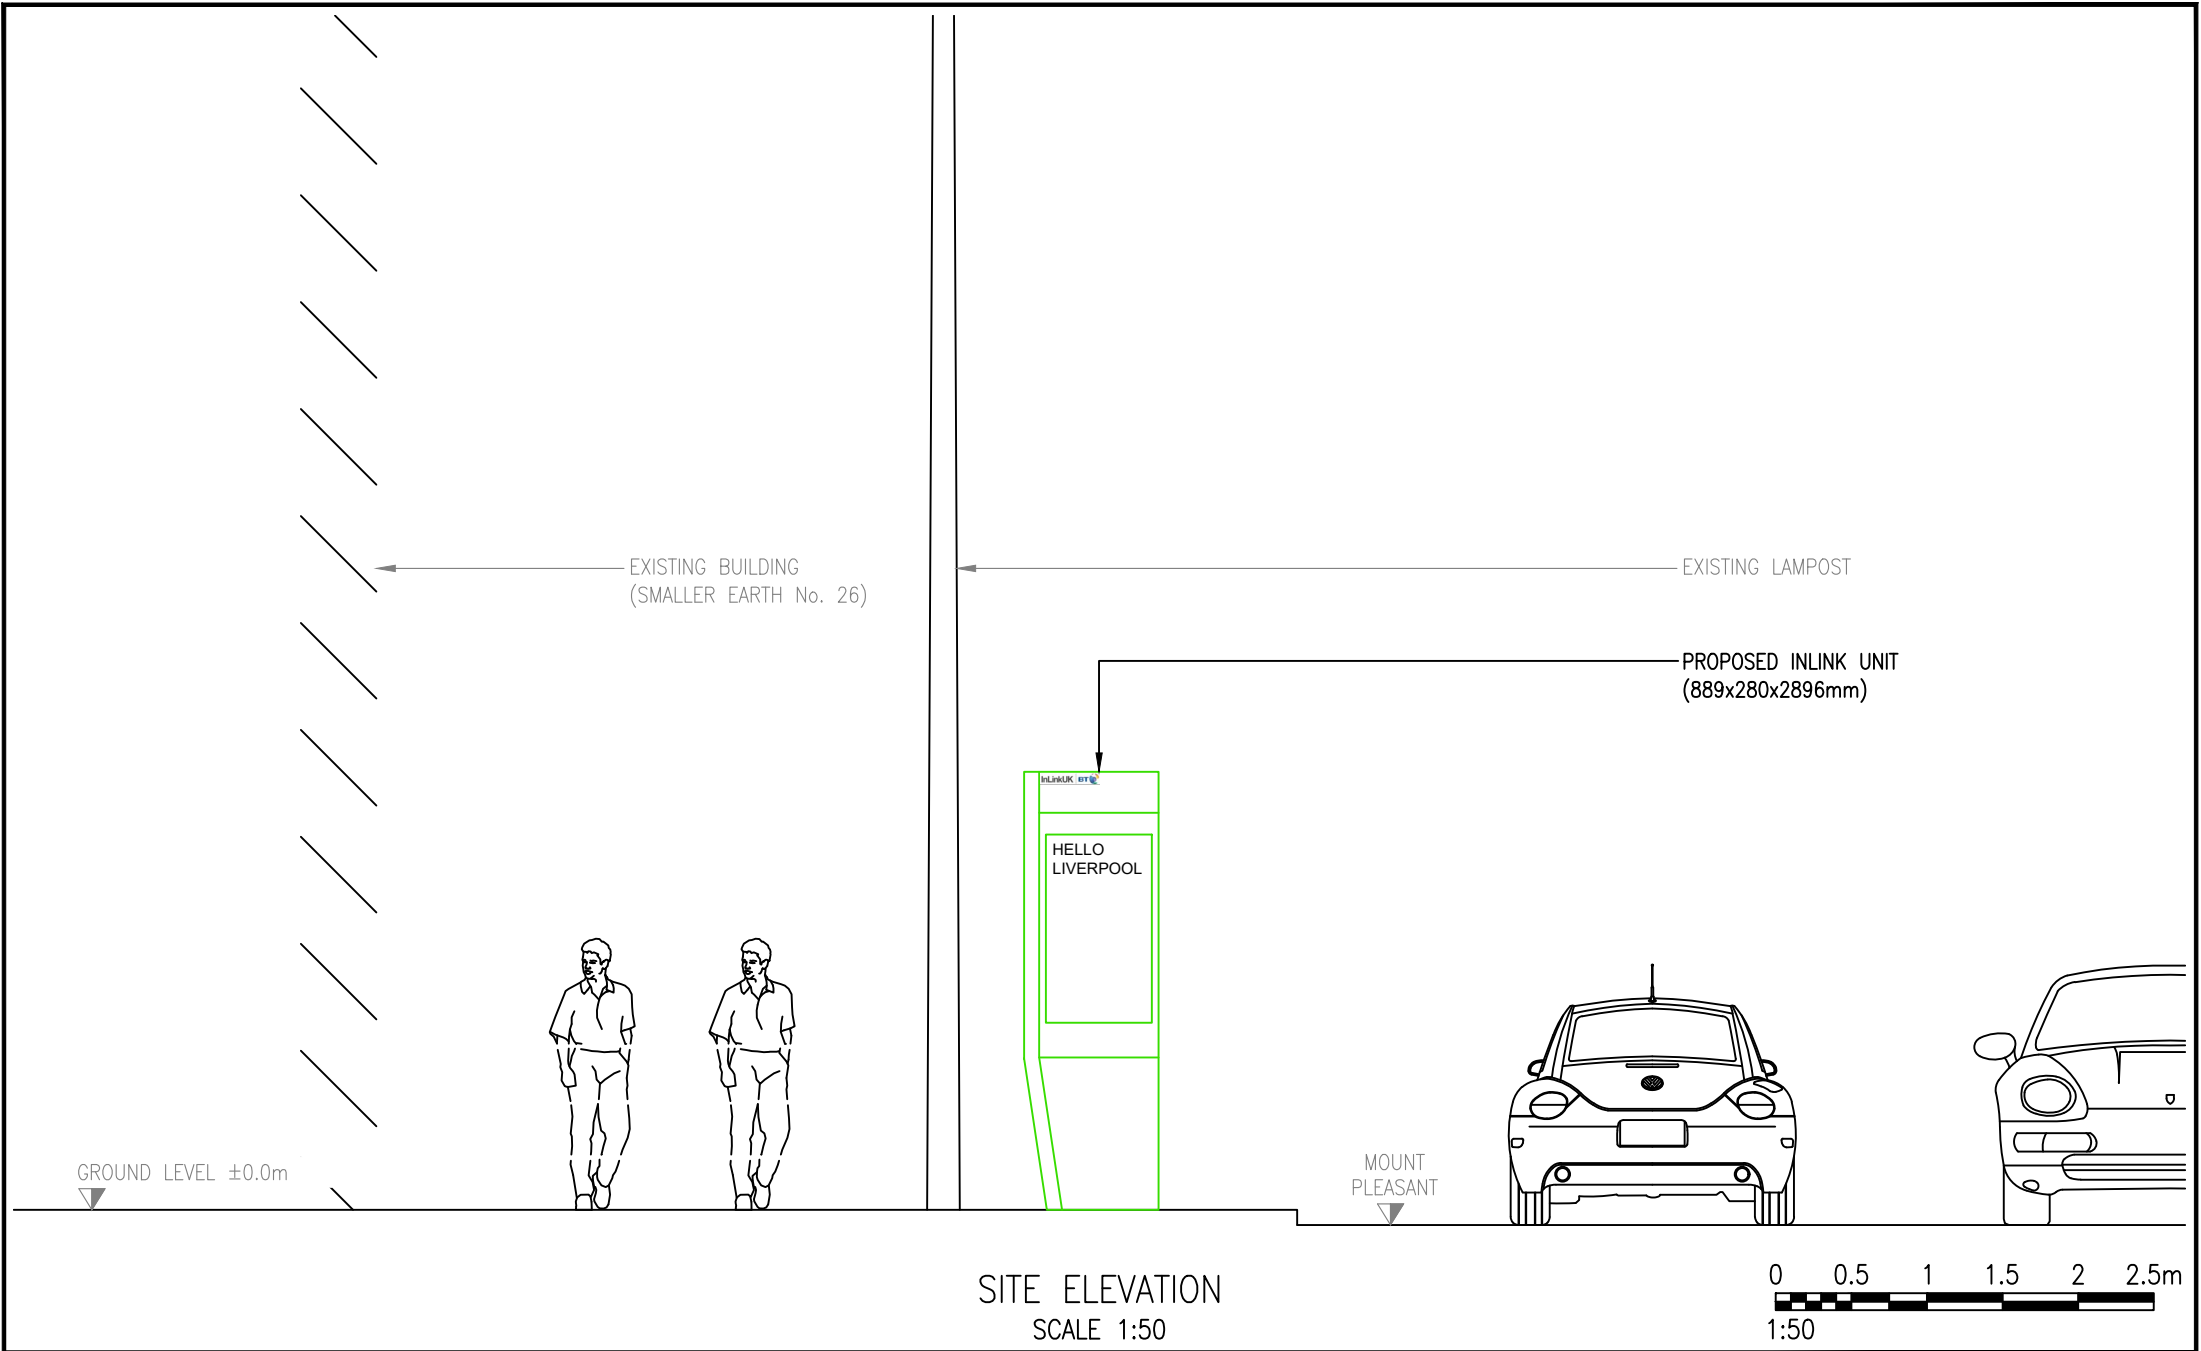

A		ISSUED FOR APPROVAL				BP	13.02.18
REV	DESCRIPTION					BY	DATE
SCALE AS SHOW WHEN PRINTED AT A4		DRAWN	BP	CHECKED	DP	ALL DIMENSIONS IN METRES U.N.O	
		DATE	13.02.18	DATE	13.02.18		
LOCATION PLAN - Digital Mapping Solutions from Dotted Eyes.							
SITE BLOCK PLAN - Digital Mapping Solutions from Promap							

DRAWING TITLE
PRIMESIGHT
INLINK PROJECT
LVP-054
SITE ELEVATION

SITE ADDRESS
MOUNT PLEASANT
OS No. 24-46
JCT UPPER NEWINGTON
LIVERPOOL
L1 2SR

REV	A
-----	---