

InLinkUK




B	POST BOX AND PARKING SIGN ADDED TO SITE PLAN					ABJ	21.02.18
A	ISSUED FOR APPROVAL					DCC	12.02.18
REV	DESCRIPTION					BY	DATE
SCALE AS SHOW WHEN PRINTED AT A4		DRAWN	DCC	CHECKED	DP	ALL DIMENSIONS IN METRES U.N.O	
		DATE	12.02.18	DATE	12.02.18		
LOCATION PLAN - Digital Mapping Solutions from Dotted Eyes.							
SITE BLOCK PLAN - Digital Mapping Solutions from Promap							

DRAWING TITLE
PRIMESIGHT
INLINK PROJECT
LVP-057
SITE PLAN

SITE ADDRESS
MOUNT PLEASANT
OS No. 70 INTERNATIONAL STUDY Ctr.
LIVERPOOL
L3 5UX

REV B

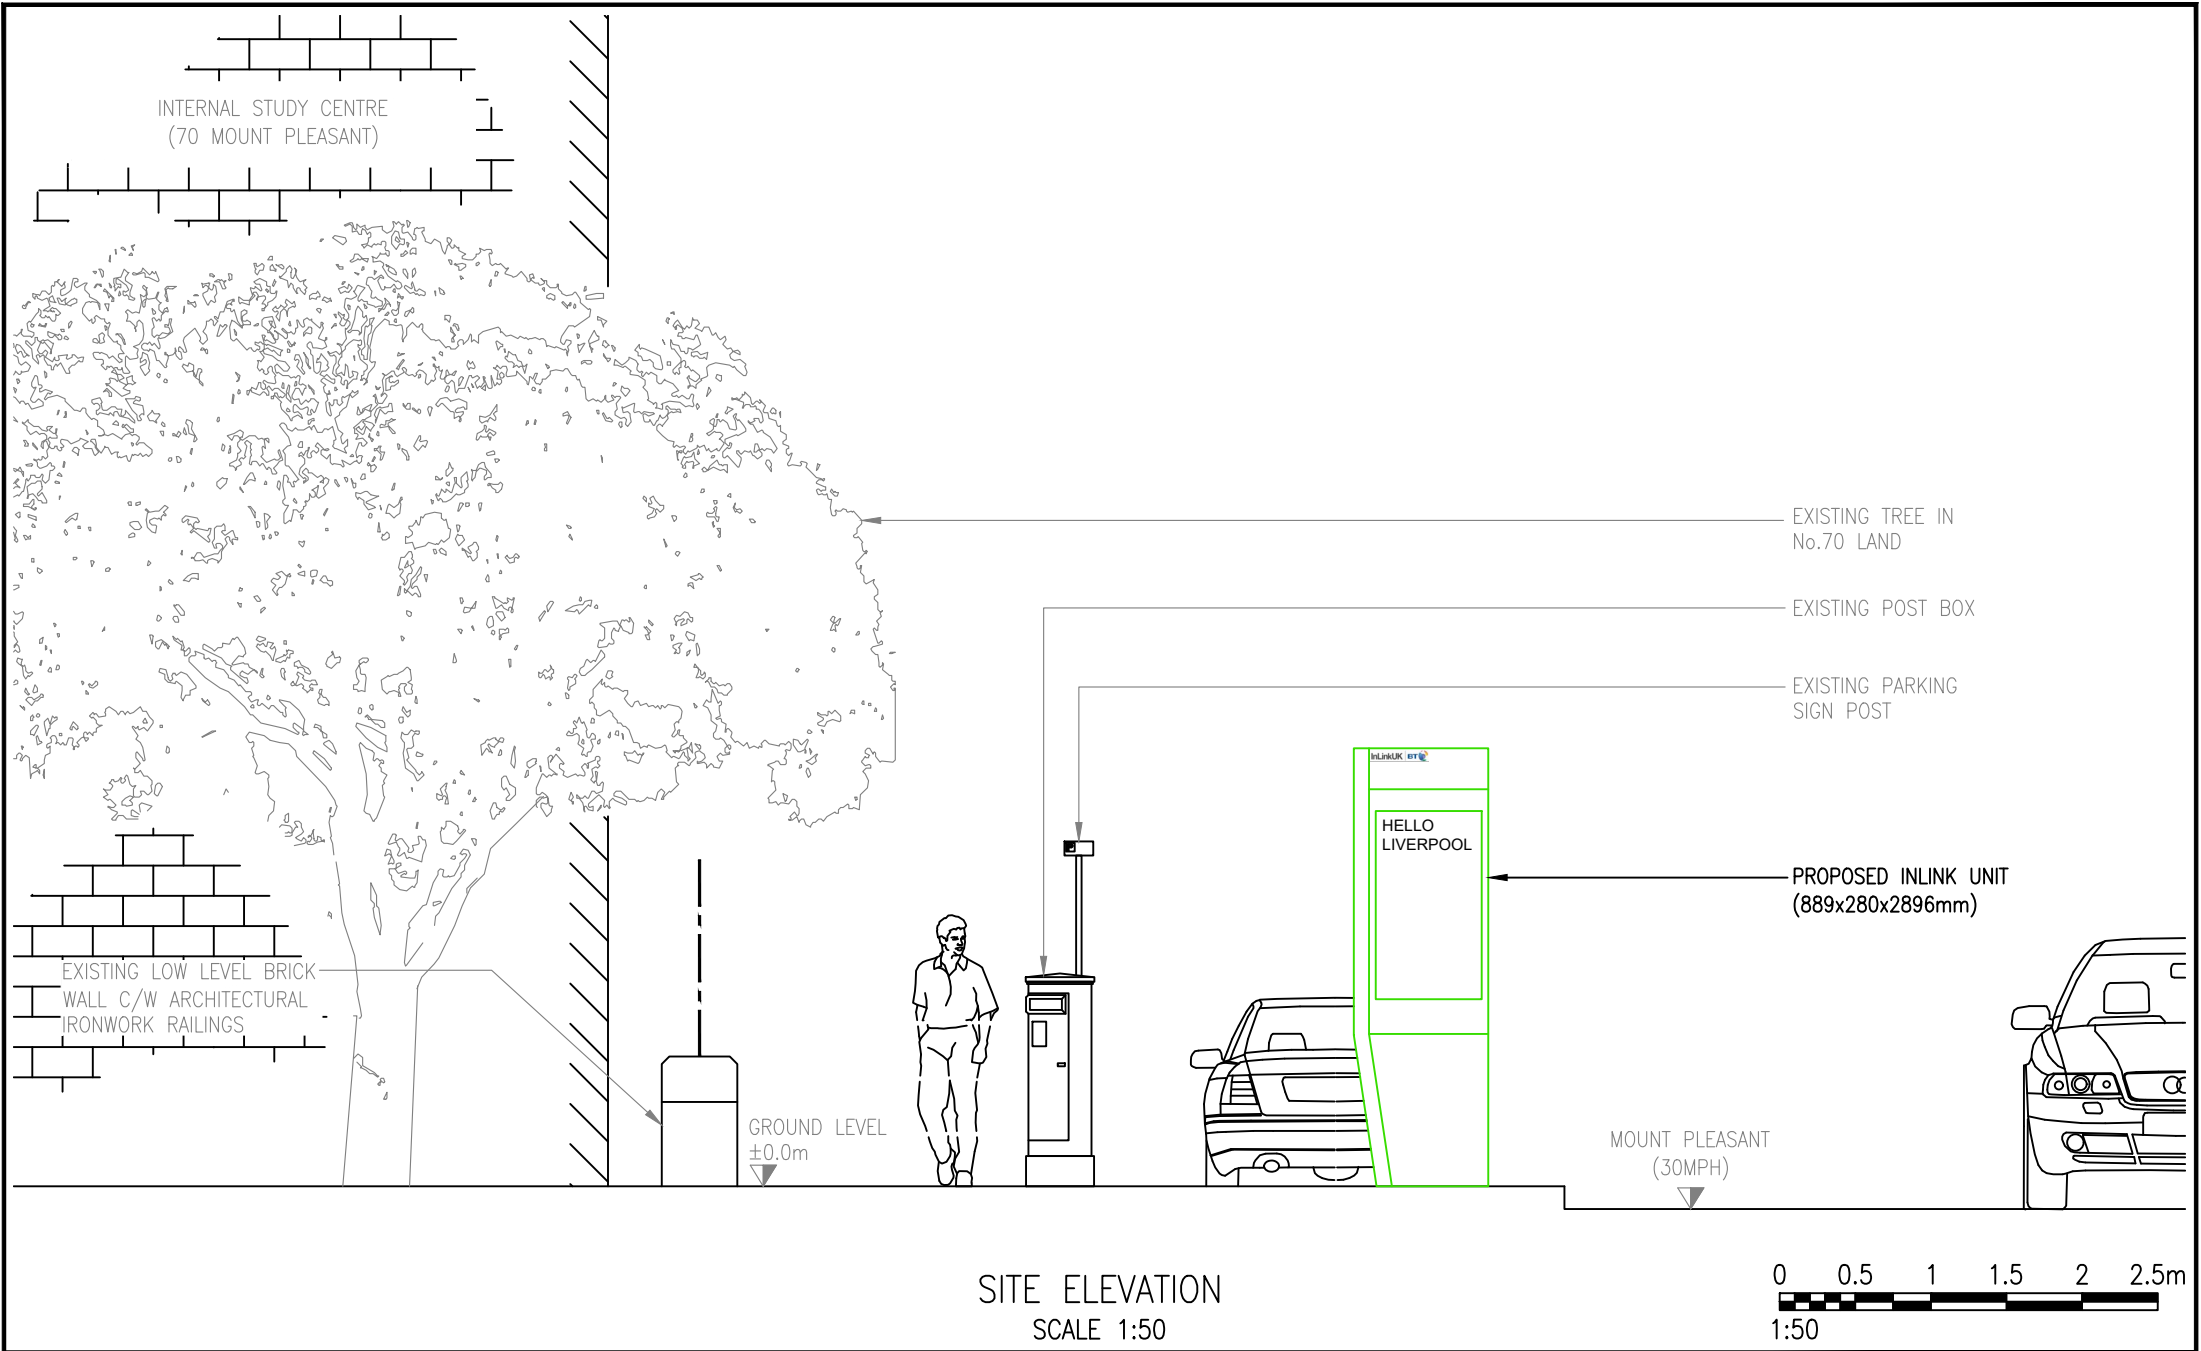

B	POST BOX AND PARKING SIGN ADDED TO SITE PLAN				ABJ	21.02.18
A	ISSUED FOR APPROVAL				DCC	12.02.18
REV	DESCRIPTION				BY	DATE
SCALE AS SHOW WHEN PRINTED AT A4		DRAWN	DCC	CHECKED	DP	ALL DIMENSIONS IN METRES U.N.O
		DATE	12.02.18	DATE	12.02.18	
LOCATION PLAN - Digital Mapping Solutions from Dotted Eyes.						
SITE BLOCK PLAN - Digital Mapping Solutions from Promap						

DRAWING TITLE
PRIMESIGHT
INLINK PROJECT
LVP-057
SITE ELEVATION

SITE ADDRESS
MOUNT PLEASANT
OS No. 70 INTERNATIONAL STUDY Ctr.
LIVERPOOL
L3 5UX

REV	B
-----	---