

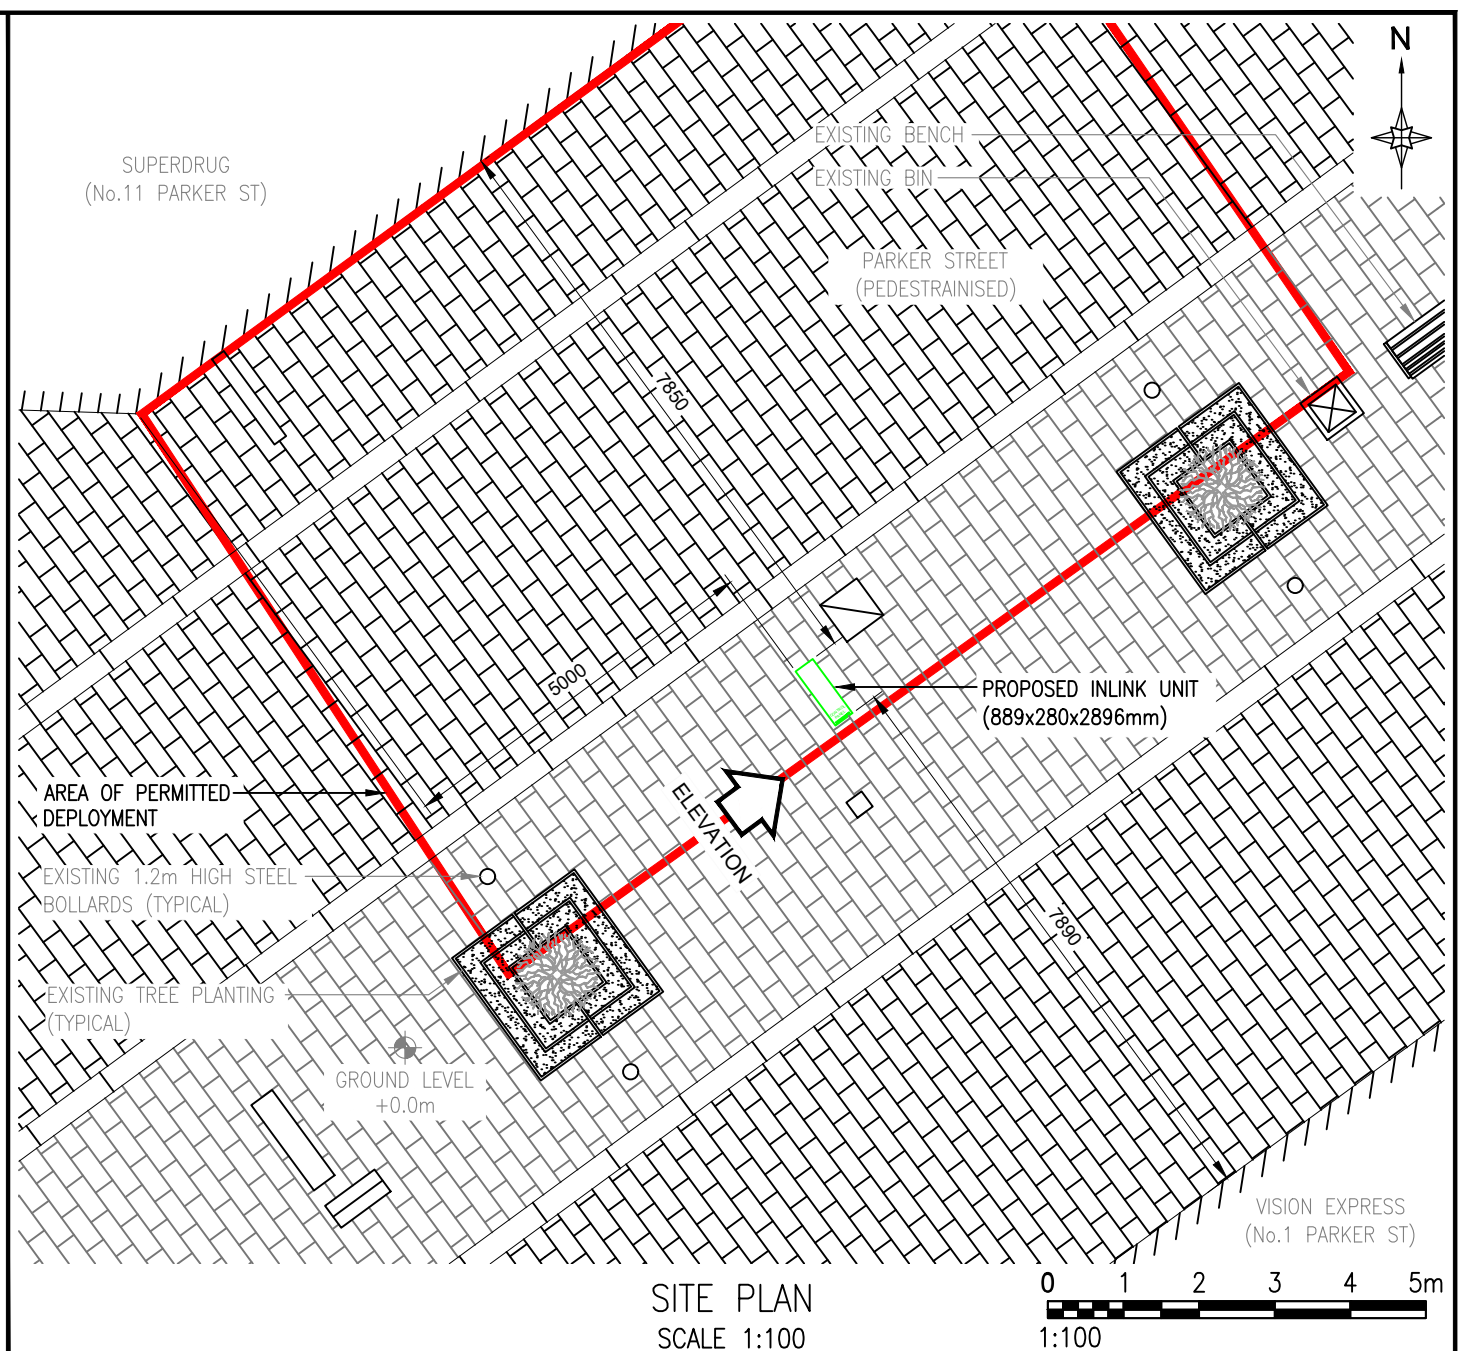
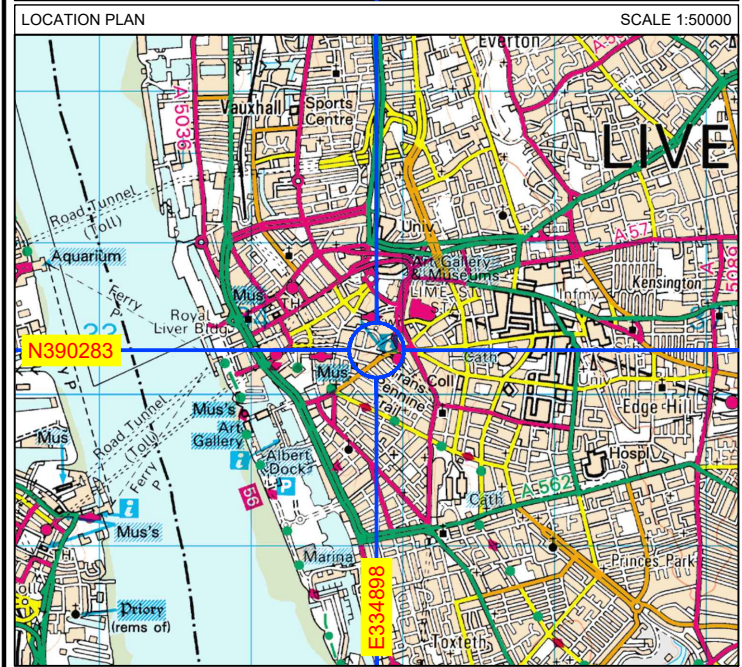


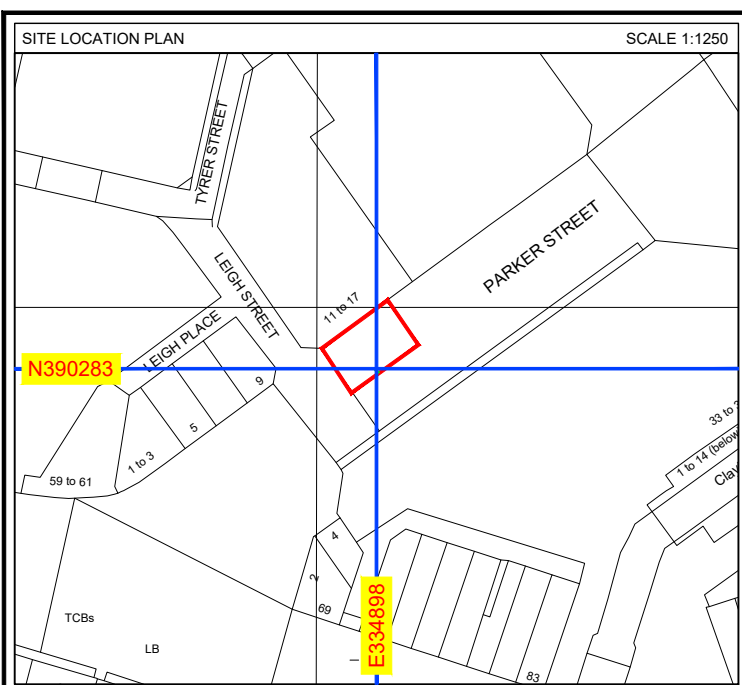

InLinkUK BT 										<table><tr><td colspan="2">A</td><td colspan="3">ISSUED FOR APPROVAL</td><td>DCC</td><td>14.02.18</td></tr><tr><td>REV</td><td colspan="3">DESCRIPTION</td><td>BY</td><td>DATE</td><td colspan="2"></td></tr><tr><td colspan="2">SCALE AS SHOW WHEN PRINTED AT A4</td><td>DRAWN</td><td>DCC</td><td>CHECKED</td><td>DP</td><td colspan="2" rowspan="2">ALL DIMENSIONS IN METRES U.N.O</td></tr><tr><td colspan="2"></td><td>DATE</td><td>14.02.18</td><td>DATE</td><td>14.02.18</td></tr><tr><td colspan="8">LOCATION PLAN - Digital Mapping Solutions from Dotted Eyes.</td></tr><tr><td colspan="8">SITE BLOCK PLAN - Digital Mapping Solutions from Promap</td></tr></table>					A		ISSUED FOR APPROVAL			DCC	14.02.18	REV	DESCRIPTION			BY	DATE			SCALE AS SHOW WHEN PRINTED AT A4		DRAWN	DCC	CHECKED	DP	ALL DIMENSIONS IN METRES U.N.O				DATE	14.02.18	DATE	14.02.18	LOCATION PLAN - Digital Mapping Solutions from Dotted Eyes.								SITE BLOCK PLAN - Digital Mapping Solutions from Promap								DRAWING TITLE PRIMESIGHT INLINK PROJECT LVP-067 SITE PLAN			SITE ADDRESS PARKER STREET OS No.1 VISION EXPRESS OPP No.17 SUPERDRUG LIVERPOOL L1 1QR				REV	A
A		ISSUED FOR APPROVAL			DCC	14.02.18	
REV	DESCRIPTION			BY	DATE	
SCALE AS SHOW WHEN PRINTED AT A4		DRAWN	DCC	CHECKED	DP	ALL DIMENSIONS IN METRES U.N.O	
		DATE	14.02.18	DATE	14.02.18	
LOCATION PLAN - Digital Mapping Solutions from Dotted Eyes.	
SITE BLOCK PLAN - Digital Mapping Solutions from Promap	

SUPERDRUG
(No.11 PARKER ST)

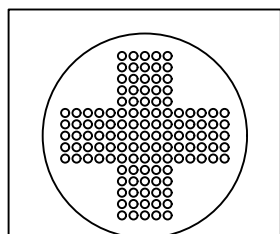



PARKER STREET
(PEDESTRAINED)

GROUND LEVEL
 $\pm 0.0\text{m}$



EXISTING TREE PLANTING
(TYPICAL)

PROPOSED INLINK UNIT
(889x280x2896mm)


EXISTING 1.2m HIGH STEEL
BOLLARDS (TYPICAL)

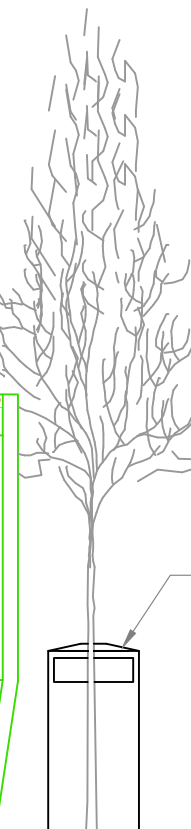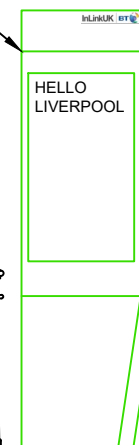

EXISTING BIN

  

SITE ELEVATION
SCALE 1:50

 

A		ISSUED FOR APPROVAL				DCC	14.02.18
REV	DESCRIPTION				BY	DATE	
SCALE AS SHOW WHEN PRINTED AT A4		DRAWN	DCC	CHECKED	DP	ALL DIMENSIONS IN METRES U.N.O	
DATE		14.02.18		DATE	14.02.18		
LOCATION PLAN - Digital Mapping Solutions from Dotted Eyes.							
SITE BLOCK PLAN - Digital Mapping Solutions from Promap							

DRAWING TITLE
PRIMESIGHT
INLINK PROJECT
LVP-067
SITE ELEVATION

SITE ADDRESS
PARKER STREET
OS No.1 VISION EXPRESS
OPP No.17 SUPERDRUG
LIVERPOOL
L1 1QR

REV A