




<div><div>InLinkUK</div><div><div>BT</div><div></div></div></div>									<div>DRAWING TITLE</div> <div>PRIMESIGHT</div> <div>INLINK PROJECT</div> <div>LVP-074</div> <div>SITE PLAN</div>	<div>SITE ADDRESS</div> <div>RICHMOND STREET</div> <div>OS No. 48-50 SUBWAY</div> <div>JCT WHITECHAPEL</div> <div>LIVERPOOL</div> <div>L1 1EE</div> <div><div>REV</div><div>A</div></div>	
		A	ISSUED FOR APPROVAL				BP	13.02.18			
		REV	DESCRIPTION				BY	DATE			
		SCALE AS SHOW WHEN PRINTED AT A4	DRAWN	BP	CHECKED	DP	ALL DIMENSIONS IN METRES U.N.O				
		DATE	13.02.18	DATE	13.02.18						
LOCATION PLAN - Digital Mapping Solutions from Dotted Eyes.											
SITE BLOCK PLAN - Digital Mapping Solutions from Promap											

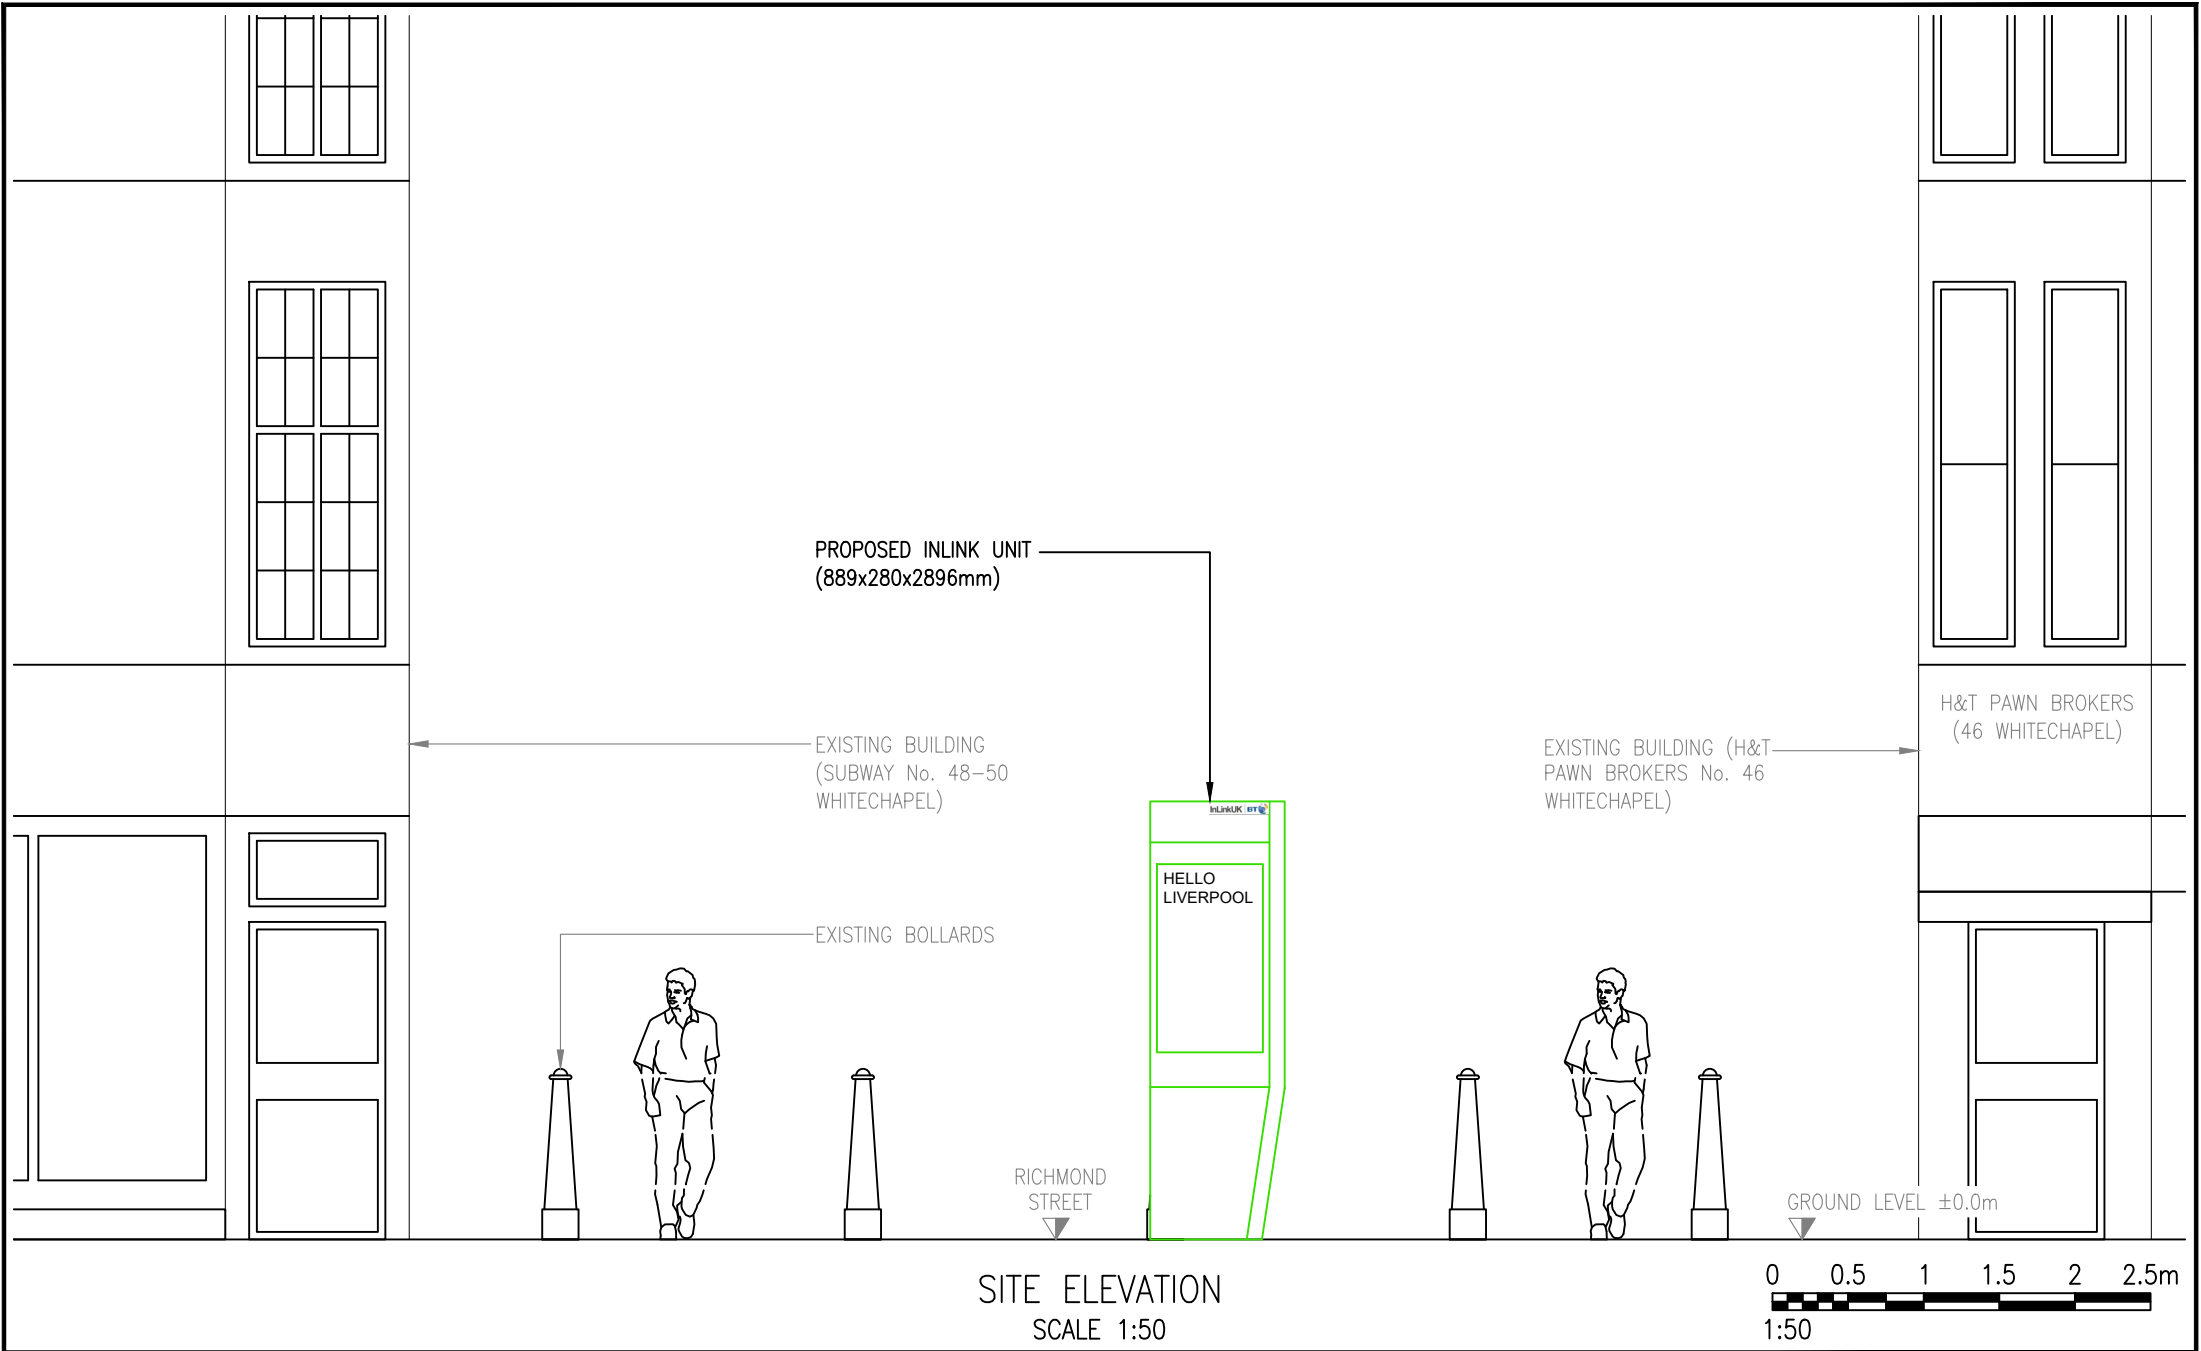

SITE ELEVATION
SCALE 1:50

 

<div><div>InLinkUK</div><div><div>BT</div><div></div></div></div>									<div>DRAWING TITLE</div> <div>PRIMESIGHT</div> <div>INLINK PROJECT</div> <div>LVP-074</div> <div>SITE ELEVATION</div>	<div>SITE ADDRESS</div> <div>RICHMOND STREET</div> <div>OS No. 48-50 SUBWAY</div> <div>JCT WHITECHAPEL</div> <div>LIVERPOOL</div> <div>L1 1EE</div>				REV	A
	A	ISSUED FOR APPROVAL				BP	13.02.18								
	REV	DESCRIPTION				BY	DATE								
	SCALE AS SHOW	DRAWN	BP	CHECKED	DP	ALL DIMENSIONS IN									
	WHEN PRINTED AT A4	DATE	13.02.18	DATE	13.02.18			METRES U.N.O							
	LOCATION PLAN - Digital Mapping Solutions from Dotted Eyes.														
	SITE BLOCK PLAN - Digital Mapping Solutions from Promap														