


B	EXISTING KIOSKS TO BE REMOVED SHOWN ON SITE LOCATION PLAN				ABJ	21.02.18
A	ISSUED FOR APPROVAL				DCC	13.02.18
REV	DESCRIPTION				BY	DATE
SCALE AS SHOW WHEN PRINTED AT A4	DRAWN	DCC	CHECKED	DP	ALL DIMENSIONS IN METRES U.N.O	
	DATE	13.02.18	DATE	13.02.18		
LOCATION PLAN - Digital Mapping Solutions from Dotted Eyes.						
SITE BLOCK PLAN - Digital Mapping Solutions from Promap						


**DRAWING TITLE**  
PRIMESIGHT  
INLINK PROJECT  
LVP-077  
SITE PLAN

**SITE ADDRESS**  
ROE STREET  
OS No. 1 ST JOHNS CENTRE  
NEXT TO ROE STREET BUS STOP  
LIVERPOOL  
L1 1HL

REV	B
-----	---

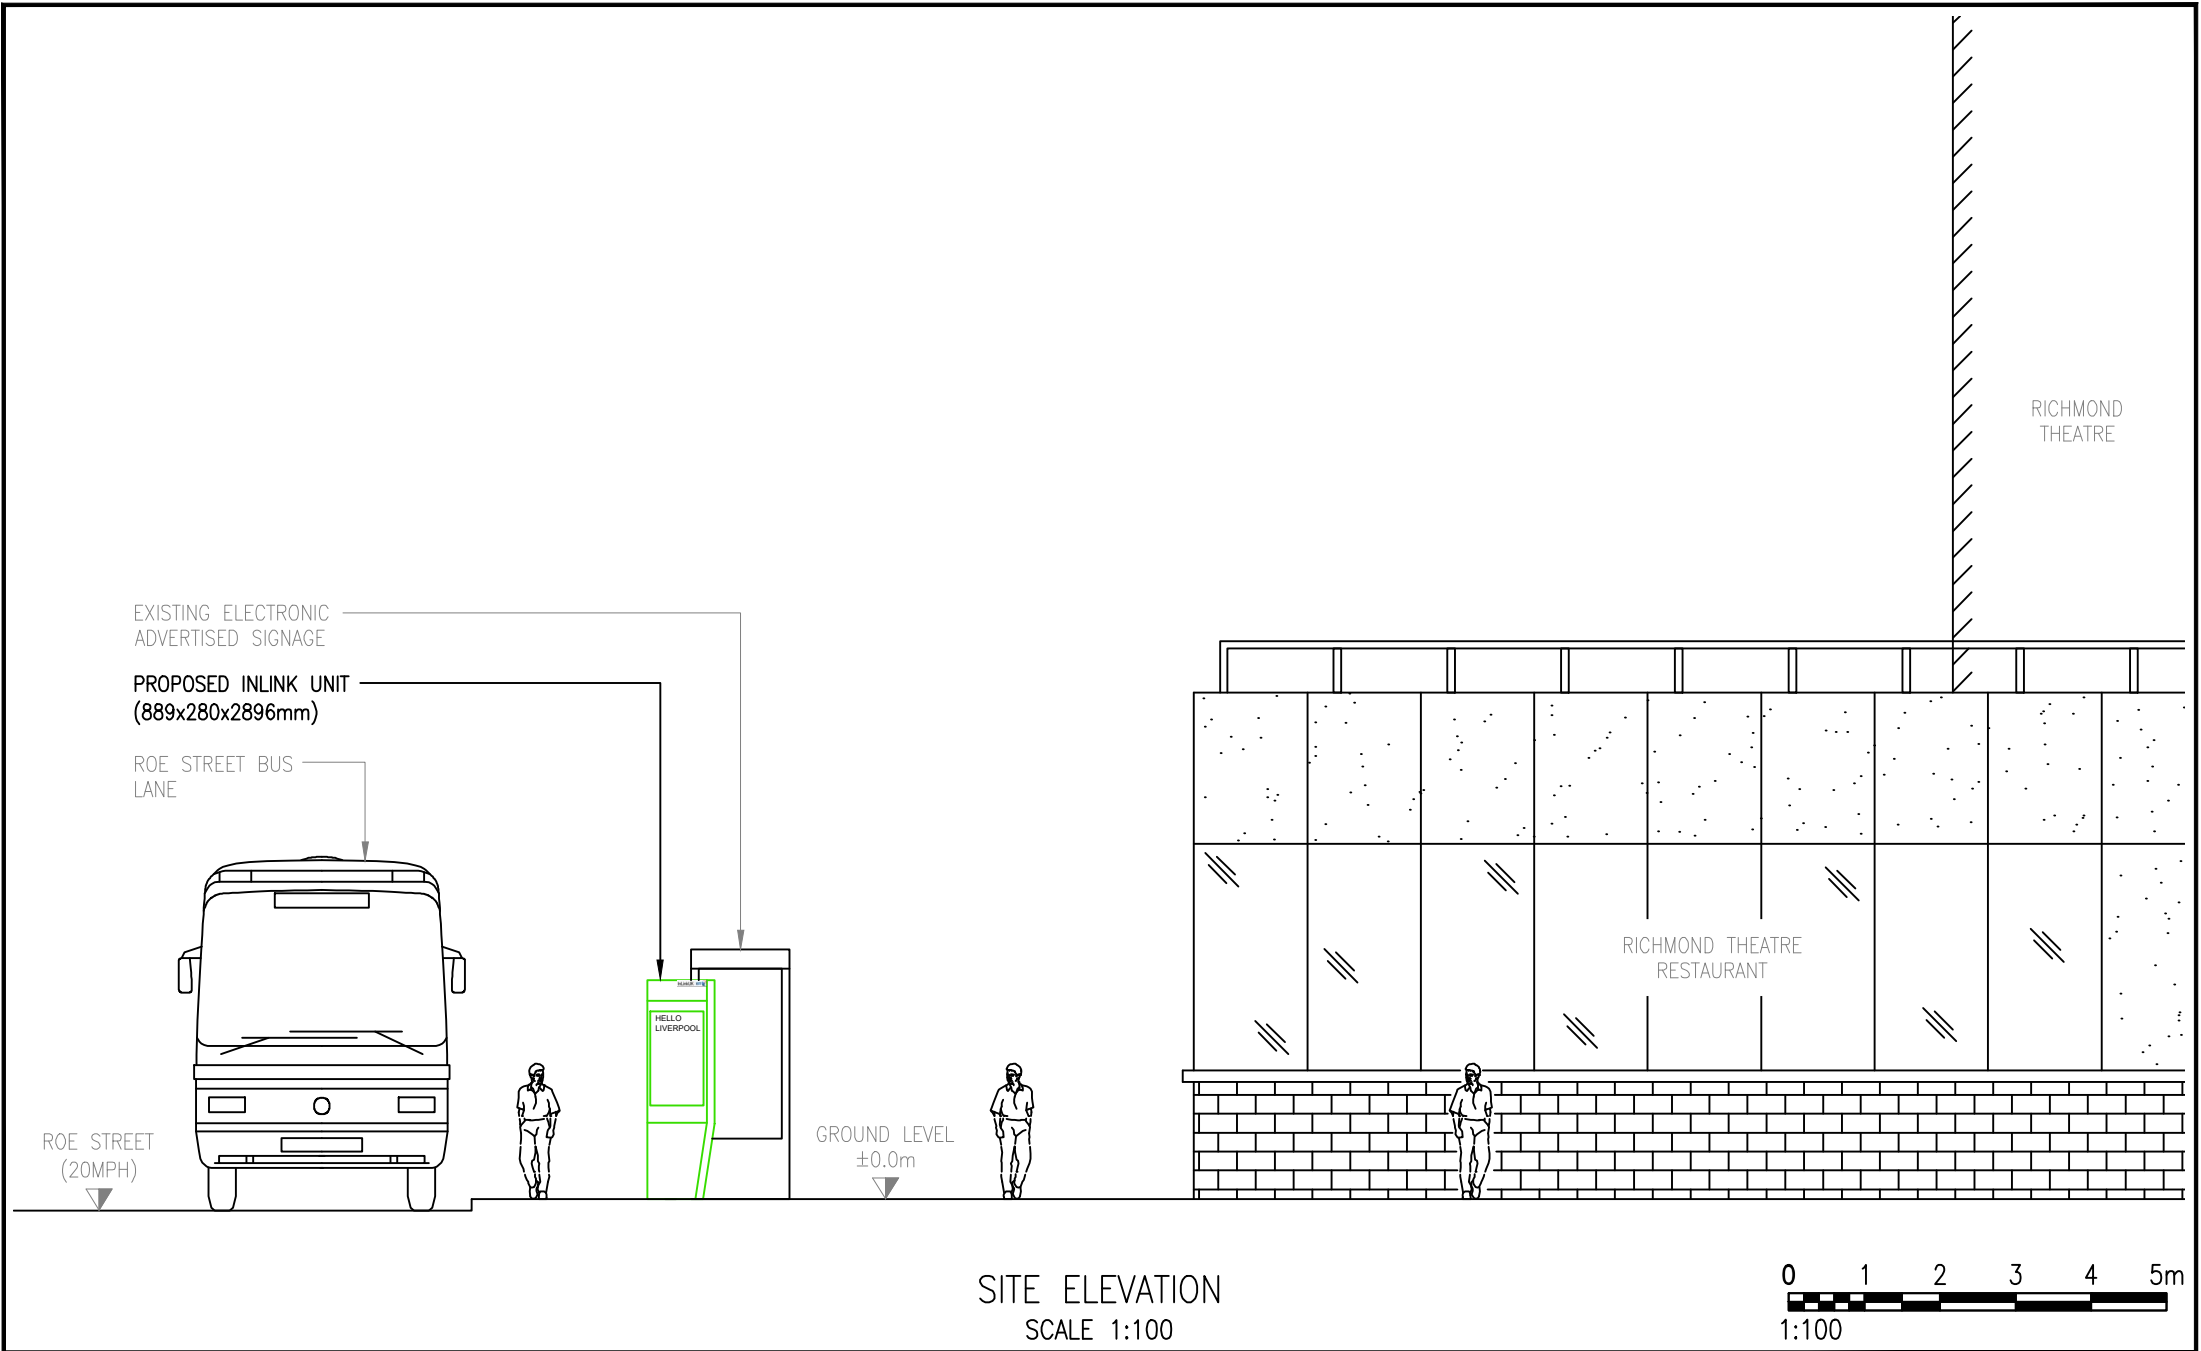

SITE ELEVATION  
SCALE 1:100

 

B	EXISTING KIOSKS TO BE REMOVED SHOWN ON SITE LOCATION PLAN				ABJ	21.02.18
A	ISSUED FOR APPROVAL				DCC	13.02.18
REV	DESCRIPTION				BY	DATE
SCALE AS SHOW WHEN PRINTED AT A4		DRAWN	DCC	CHECKED	DP	ALL DIMENSIONS IN METRES U.N.O
		DATE	13.02.18	DATE	13.02.18	
LOCATION PLAN - Digital Mapping Solutions from Dotted Eyes.						
SITE BLOCK PLAN - Digital Mapping Solutions from Promap						

DRAWING TITLE  
PRIMESIGHT  
INLINK PROJECT  
LVP-077  
SITE ELEVATION

SITE ADDRESS  
ROE STREET  
OS No. 1 ST JOHNS CENTRE  
NEXT TO ROE STREET BUS STOP  
LIVERPOOL  
L1 1HL

REV	B
-----	---