


Notes.
This Drawing is the copyright and property of Abbey National P.L.C. It must not be copied or published without written consent.


Do not scale from this drawing.

Rev	Description	Date	By
A	Mark as approved	21.05.14	ARC
B	Brickwork added site parameters adjusted.	09.06.14	ARC
C	Grille & window vinyl added	12.08.15	ARC
D	Chequer vinyl removed	28.05.19	ARC

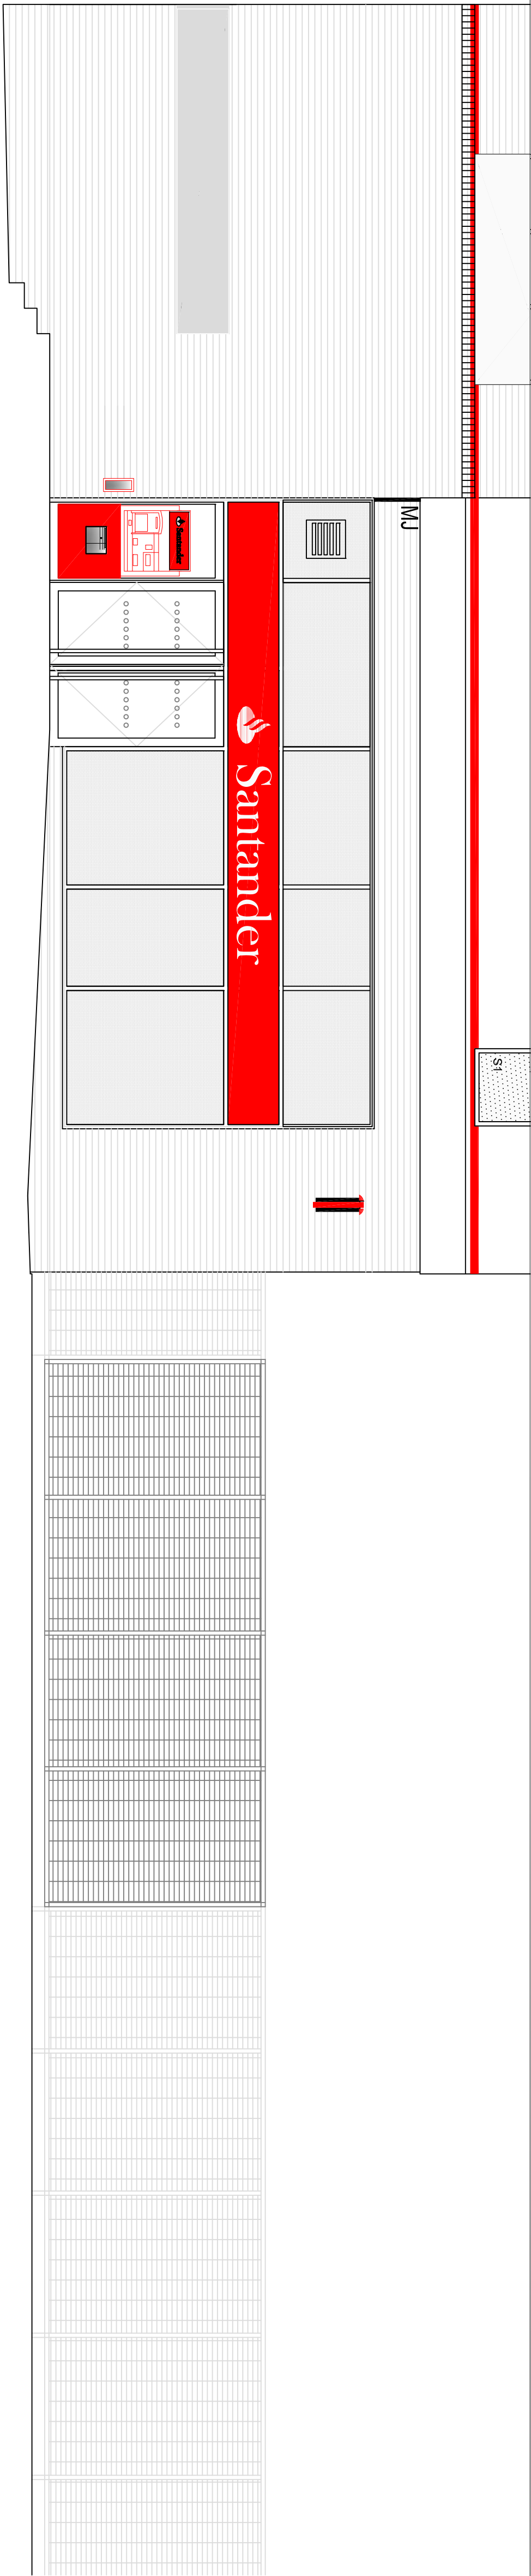


Black vinyl applied to curtain walling

Existing North Elevation @ 1:50 @ A1

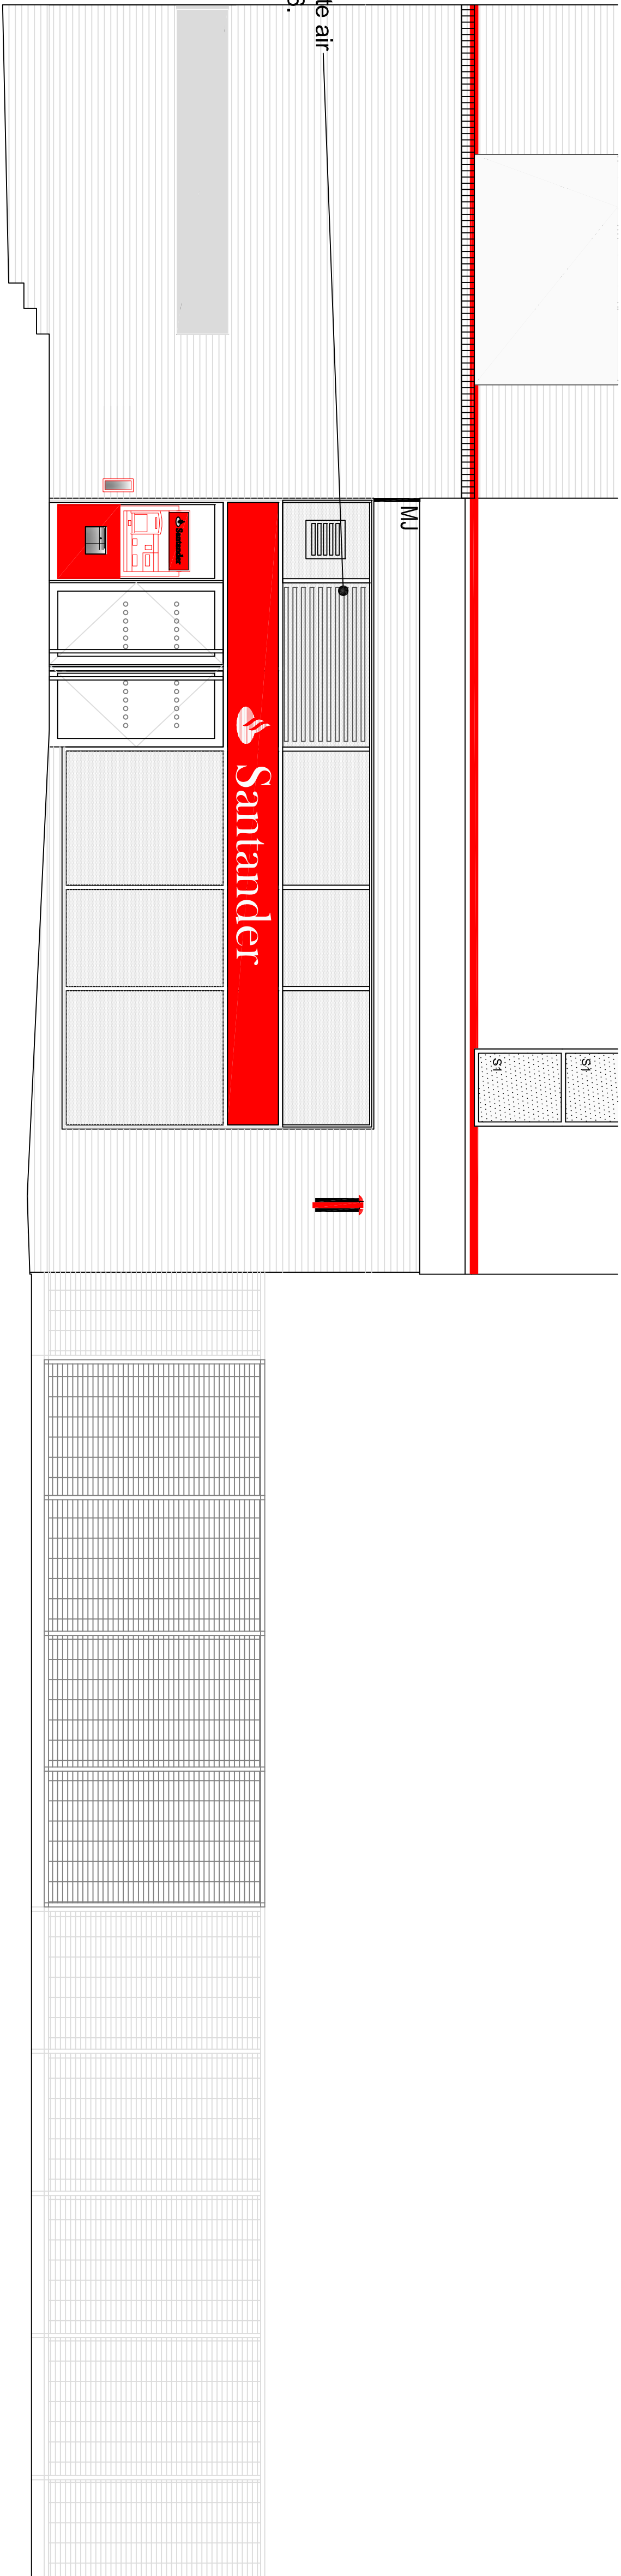


Provide new grille to accommodate air conditioning. dark grey: RAL 7016.

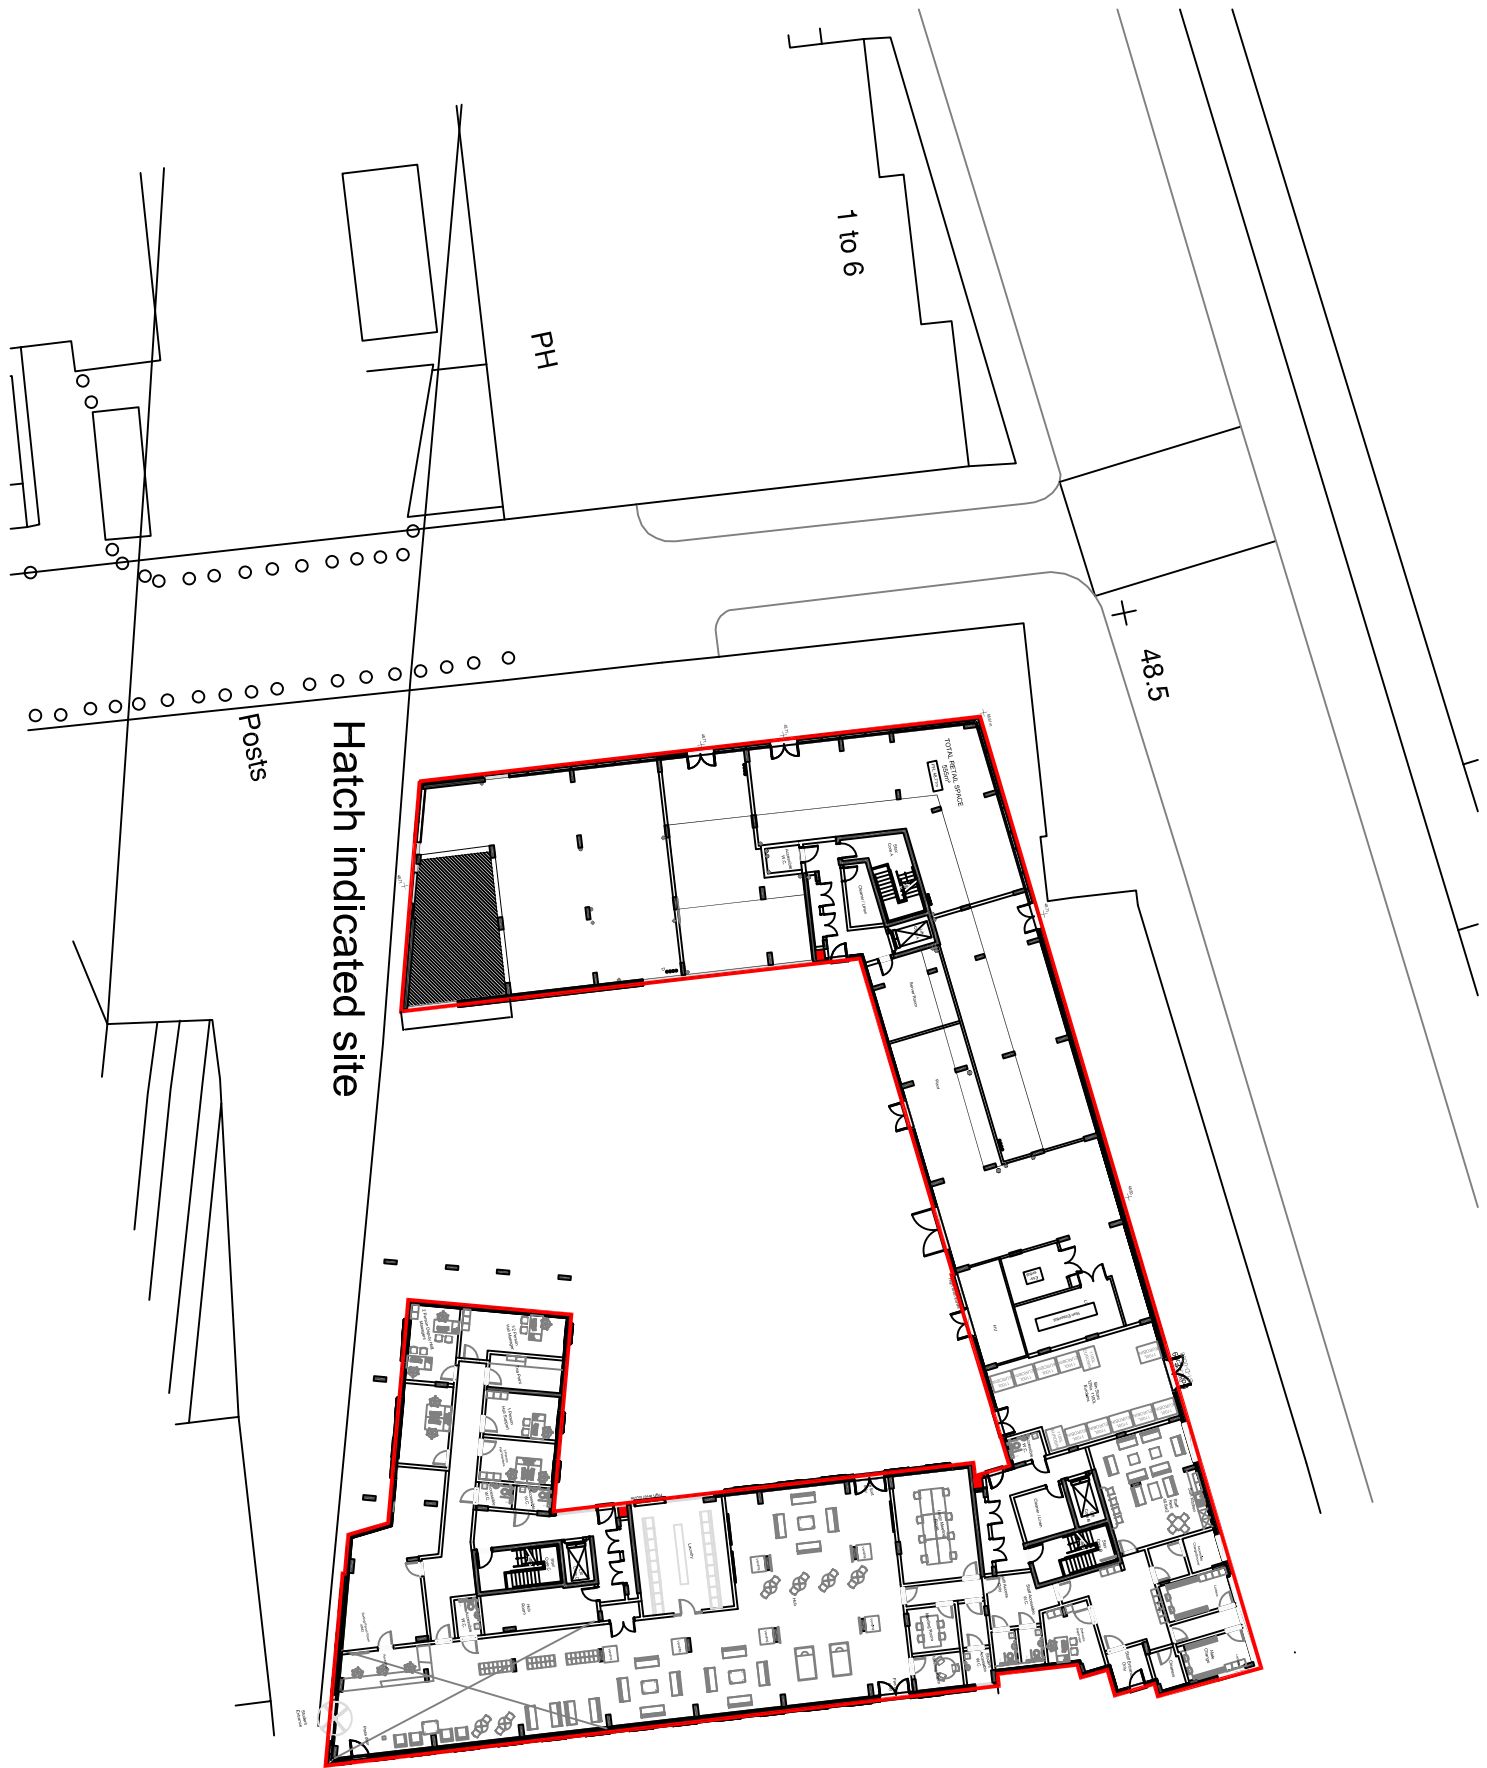


Block Plan @ 1:500 @ A1



SITE PLAN @ 1:1250 @ A1

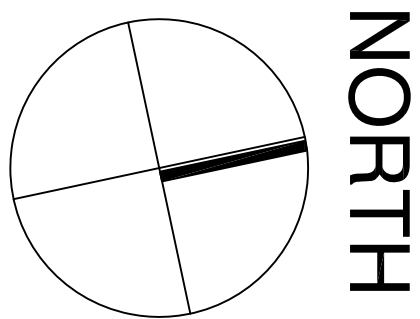

Scale bar @ 1:500 @ A1

 

APPROVED



Project
Liverpool University
Crown Place
Liverpool, L69 7ZJ

Title
Existing & Proposed Elevations
Site Plan & Block Plan
General Arrangement

Scale
1:50 @ A1 & 1:100 @ A3

Dm	App
APC	

Date	Date
19/05/14	

Consultants' drawing number	brand

Client drawing number	rev.
Liverpool University -xxxx-EL-NE-AP	D