


Notes.
This Drawing is the copyright and property of Abbey National P.L.C. It must not be copied or published without written consent.


Do not scale from this drawing.

Rev	Description	Date	By
A	Mark as approved	21.05.14	AAC
B	Blockwork added site parameters adjusted.	05.06.14	AAC
C	Signage added	12.03.15	AAC
D	Friction sign removed	20.05.15	AAC

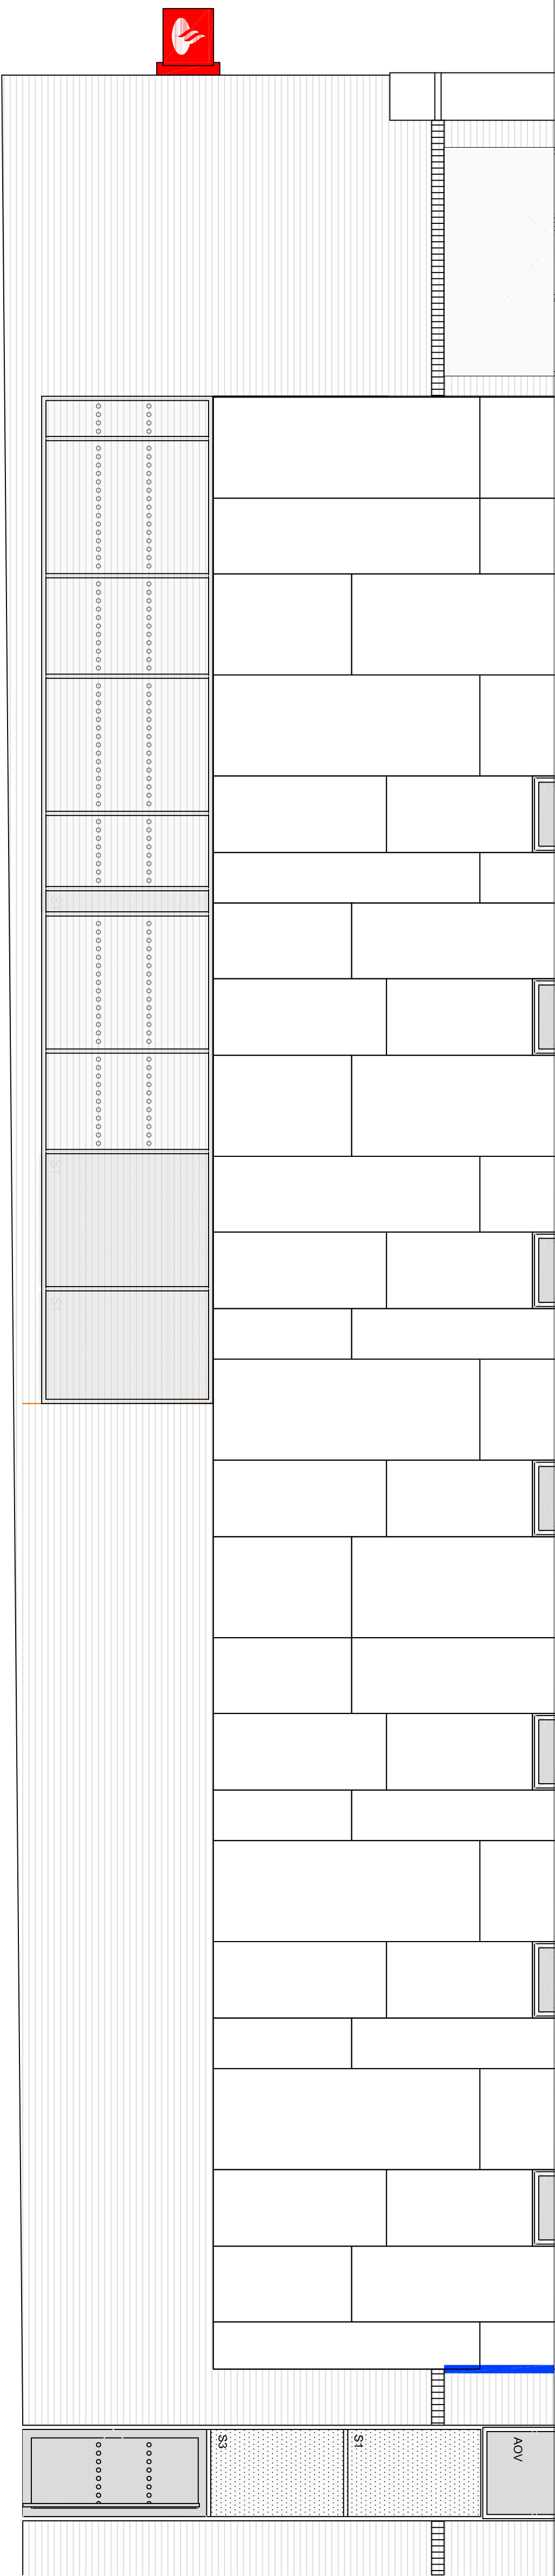


Black vinyl applied to curtain walling

Existing West Elevation @ 1:50 @ A1

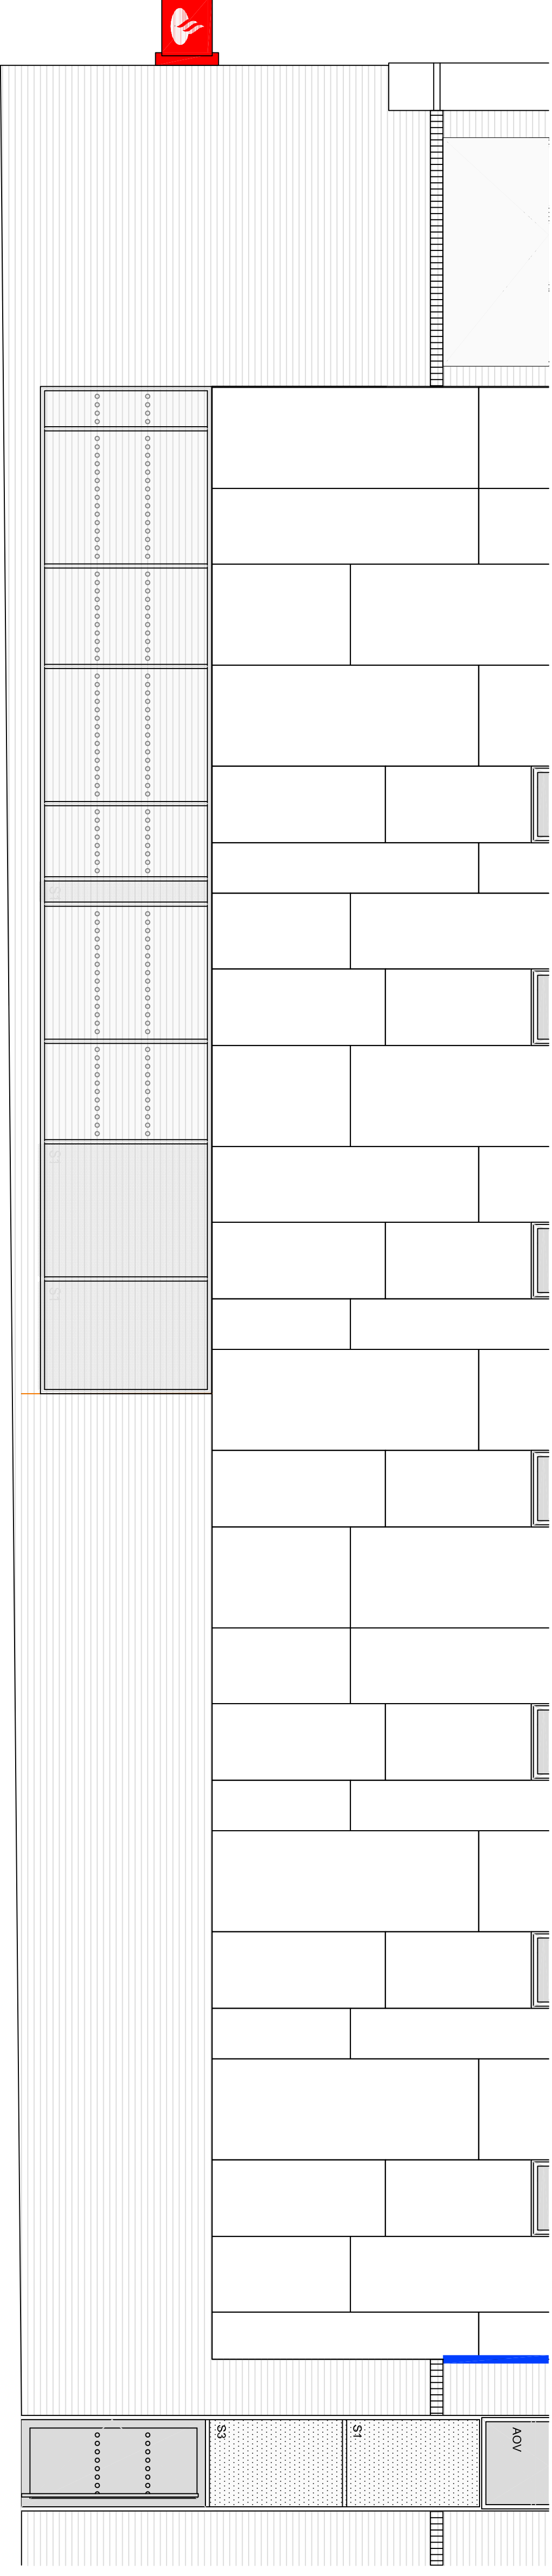


Black vinyl applied to curtain walling

Proposed West Elevation @ 1:50 @ A1

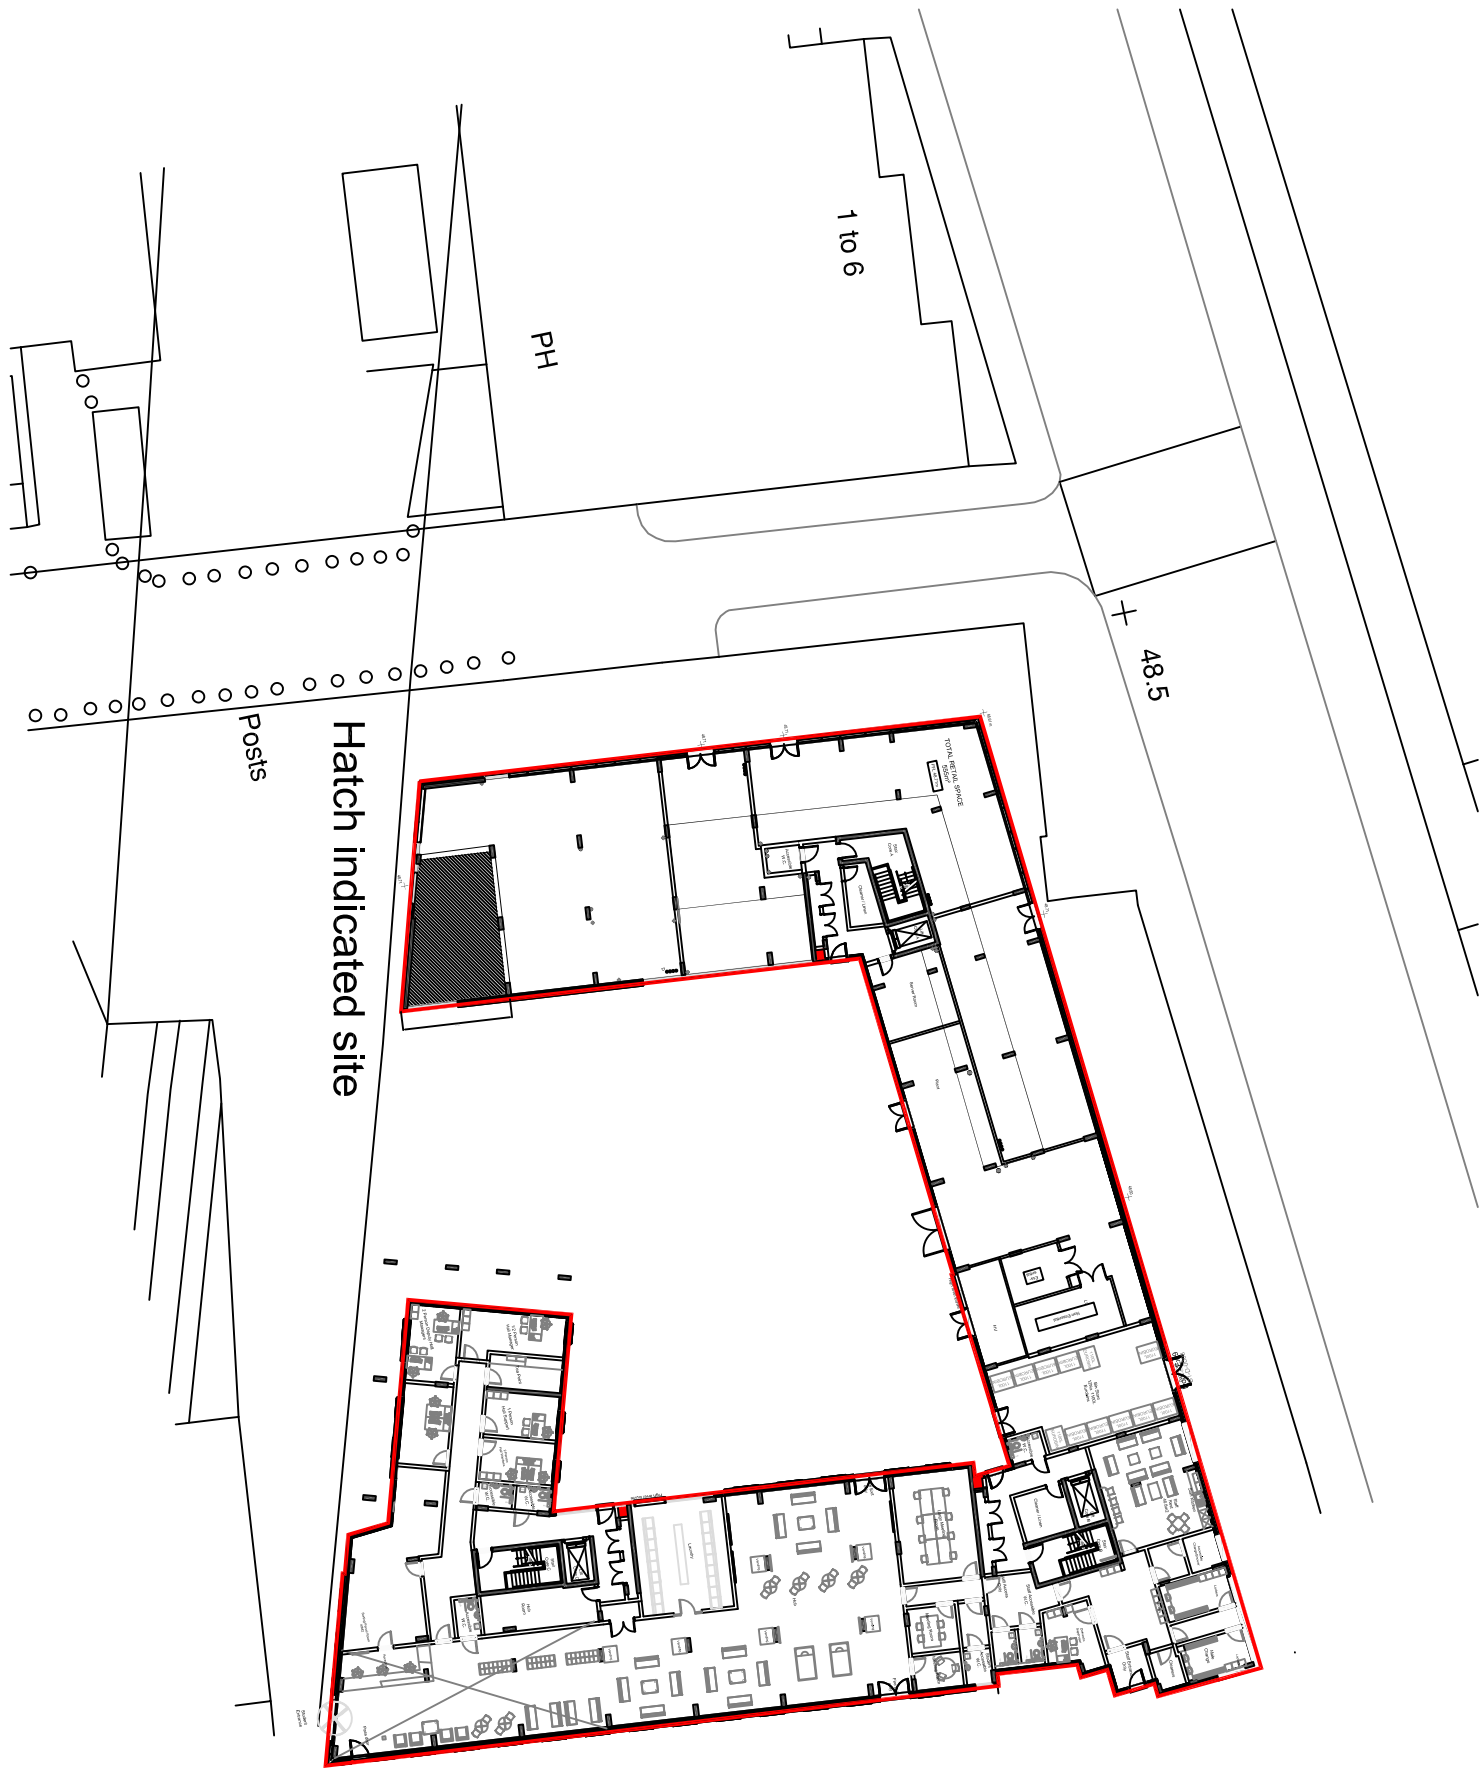


Block Plan @ 1:500 @ A1

Scale bar @ 1:500 @ A1

 

SITE PLAN @ 1:1250 @ A1

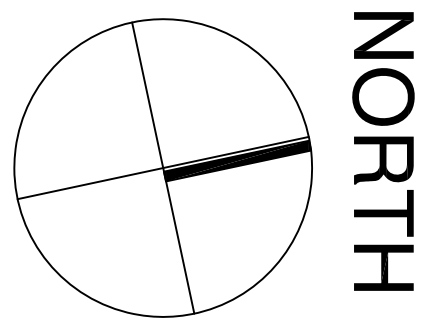

APPROVED



Project
Liverpool University
Crown Place
Liverpool, L69 7ZJ

Title
Existing & Proposed Elevations
Site Plan & Block Plan
General Arrangement

Scale
1:50 @ A1 & 1:100 @ A3

Dm	APC	App
----	-----	-----

Date	19/05/14	Date
------	----------	------

Consultants' drawing number	brand
-----------------------------	-------

Client drawing number	rev.
-----------------------	------

Liverpool University -xxxx-EL-AP

D