


Notes.  
This Drawing is the copyright and property of Abbey National PLC. It must not be copied or published without written consent.


Do not scale from this drawing.

Rev#	Description	Date	By
A	Notes as approved	21.05.14	APC
B	Redwork added also parameters adjusted.	05.06.14	APC
C	Grille & window vinyl added	12.03.15	APC

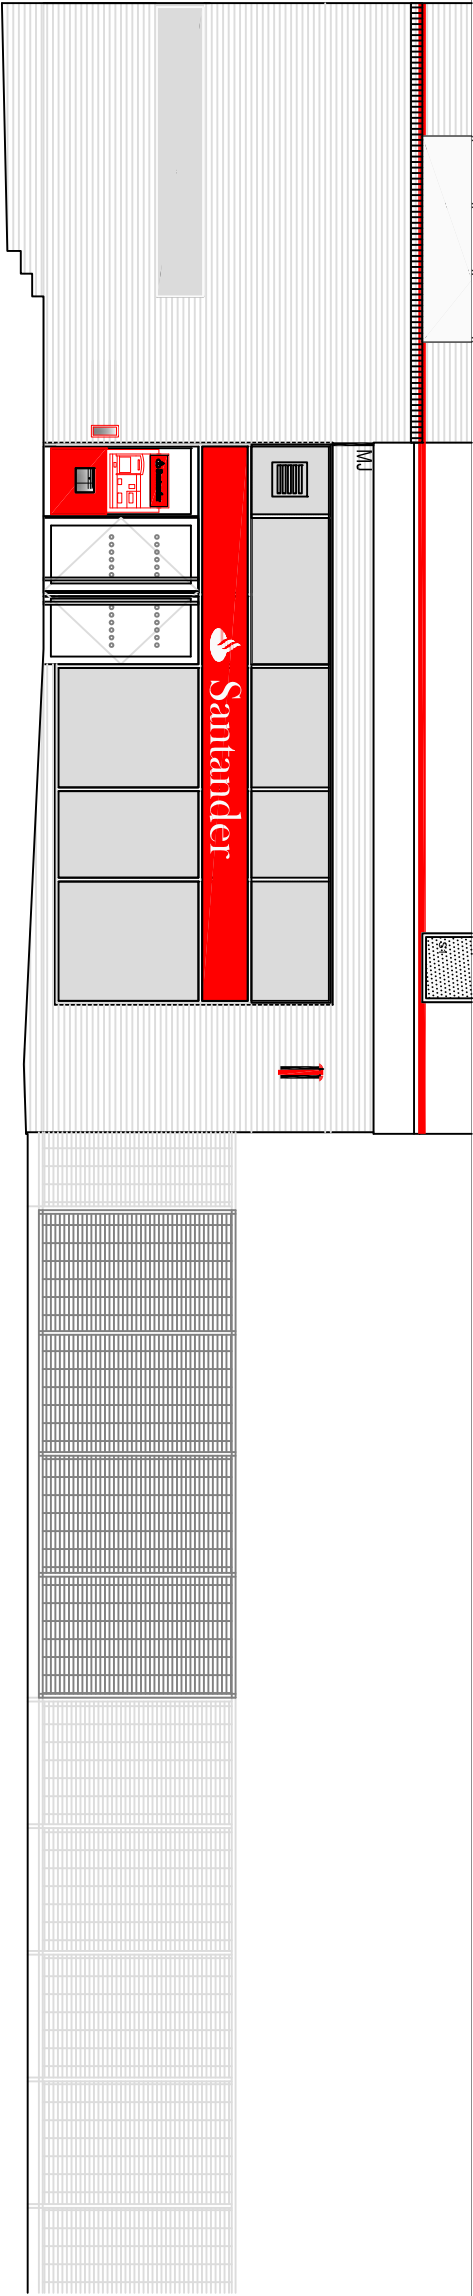



Black vinyl applied to curtain walling

Existing North Elevation @ 1:50 @ A1

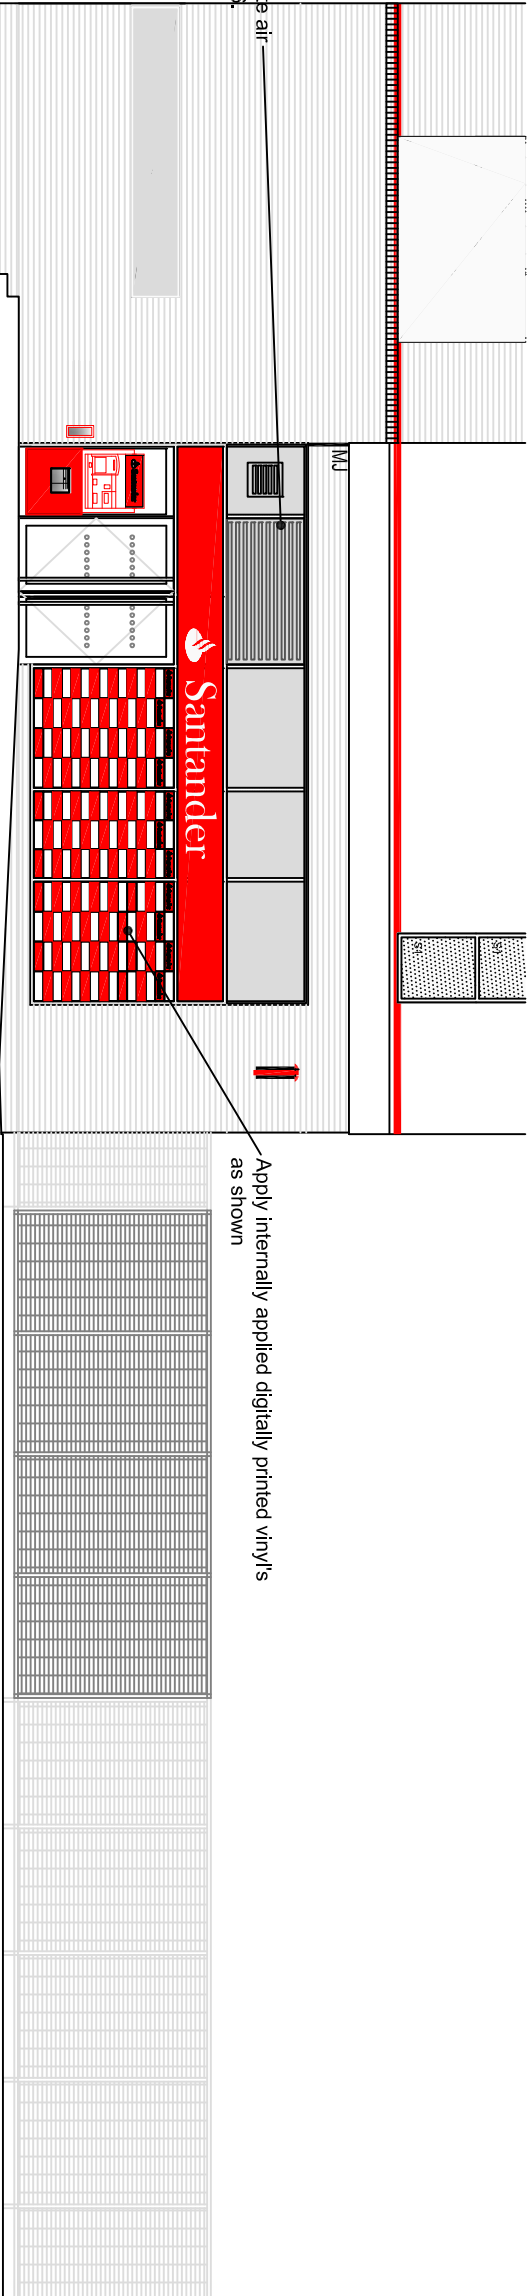

Apply internally applied digitally printed vinyl's as shown

Proposed North Elevation @ 1:50 @ A1

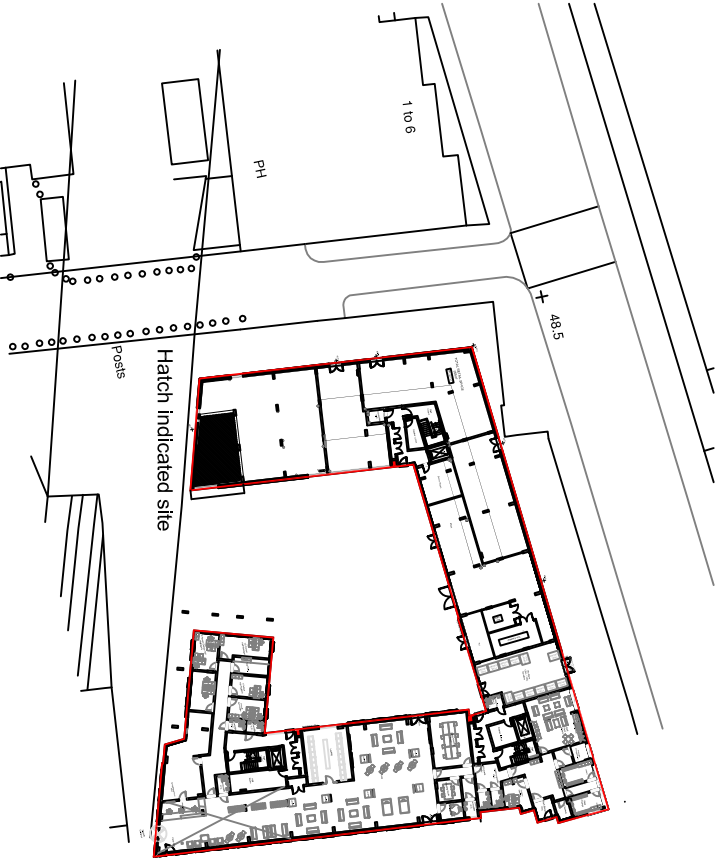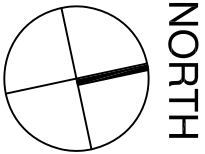

SITE PLAN @ 1:1250 @ A1



Scale bar @ 1:500 @ A1



APPROVED



Project  
Liverpool University  
Crown Place  
Liverpool, L69 7ZJ

Title  
Existing & Proposed Elevations  
Site Plan & Block Plan  
General Arrangement

Scale  
1:50 @ A1 & 1:100 @ A3

Dn	App
APC	

Date	Date
19/05/14	

Consultants drawing number	brand

Client drawing number

Liverpool University -xxxx-EL-NE-AP

rev.

C