



Notes.
This Drawing is the copyright and property of Abbey National PLC. It must not be copied or published without written consent.

Do not scale from this drawing.


Rev'd	Description	Date	By
A	Mark as approved	21.05.14	APC
B	Redwork added after parameters adjustment	05.06.14	APC
C	Signature added	12.03.15	APC

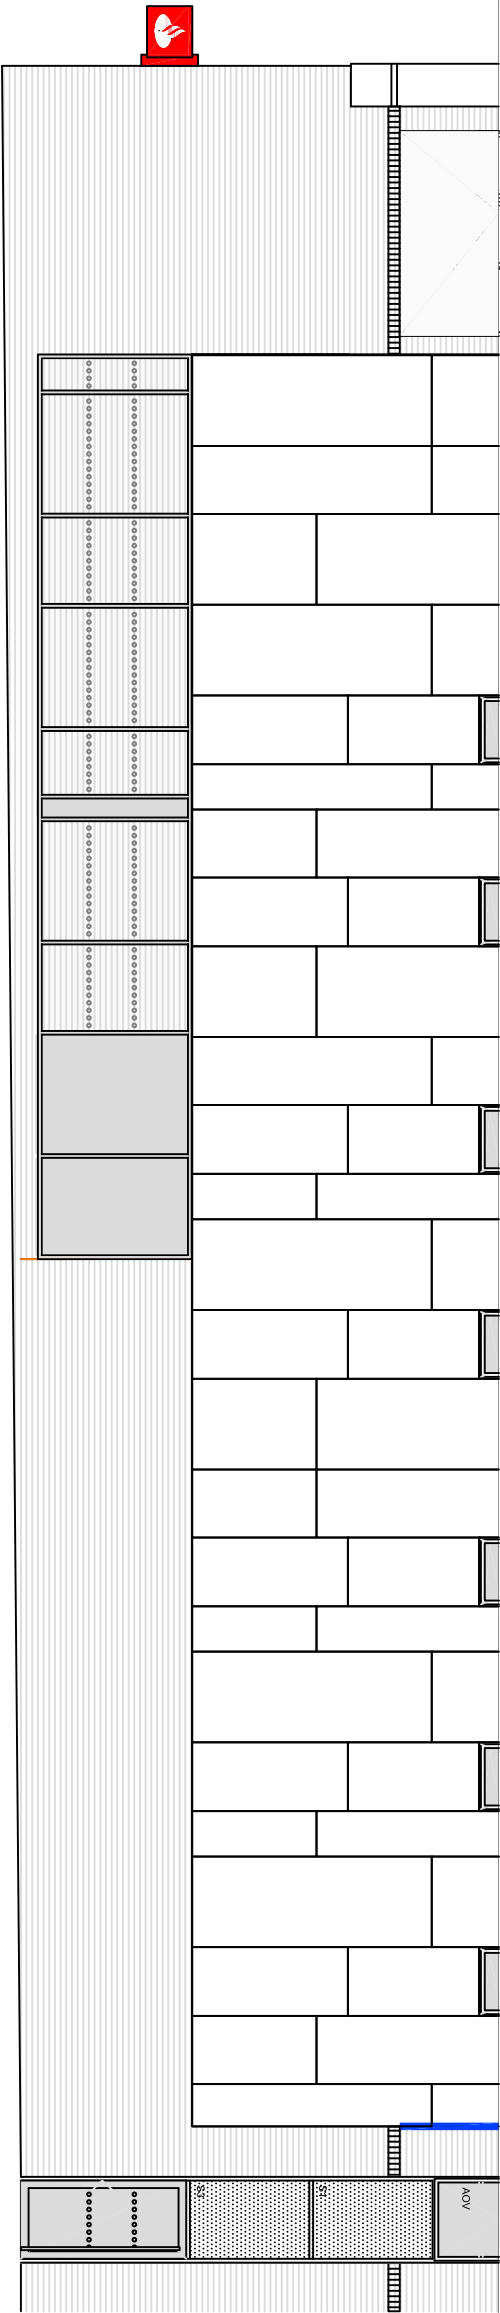

Black vinyl applied to curtain walling
Existing West Elevation @ 1:50 @ A1


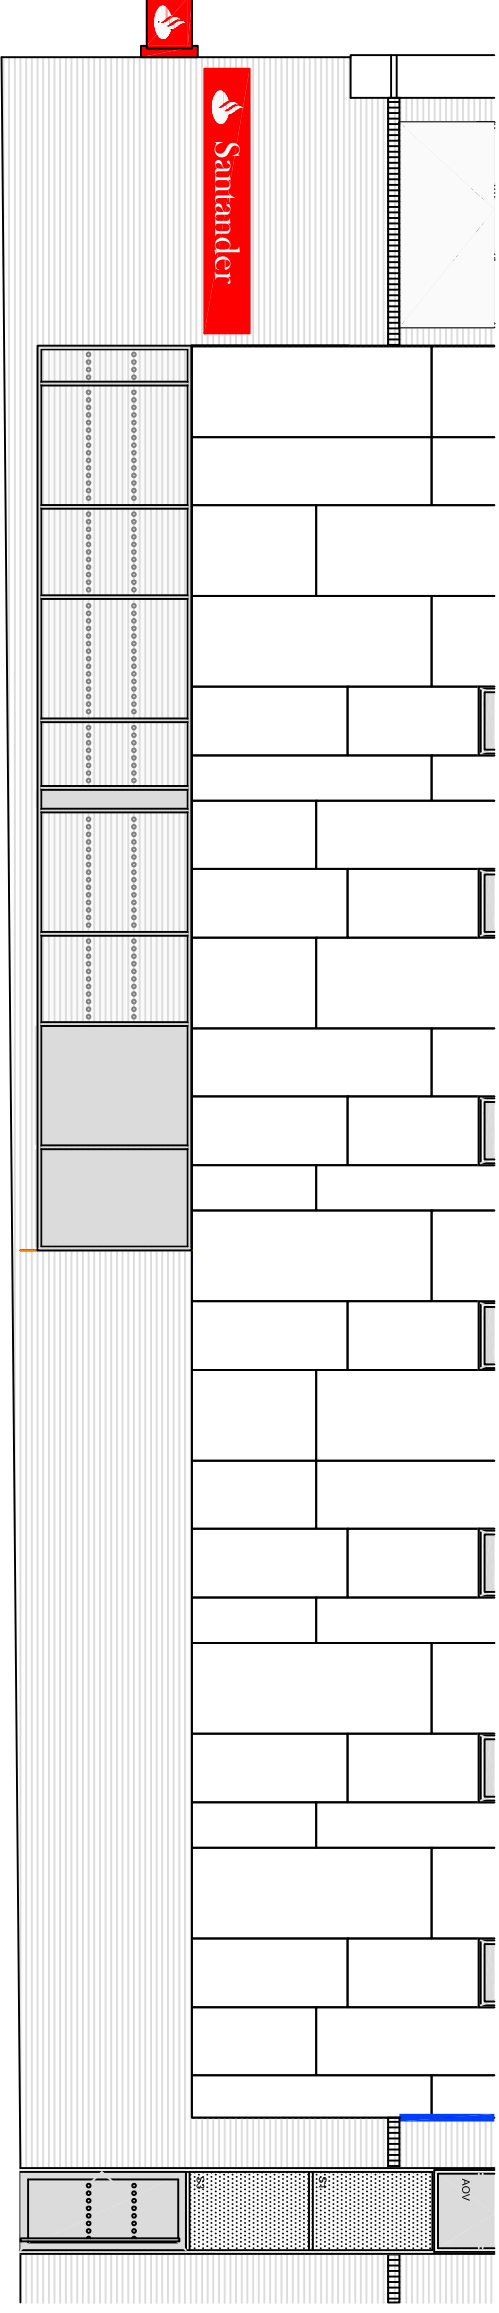


Black vinyl applied to curtain walling
Proposed North Elevation @ 1:50 @ A1

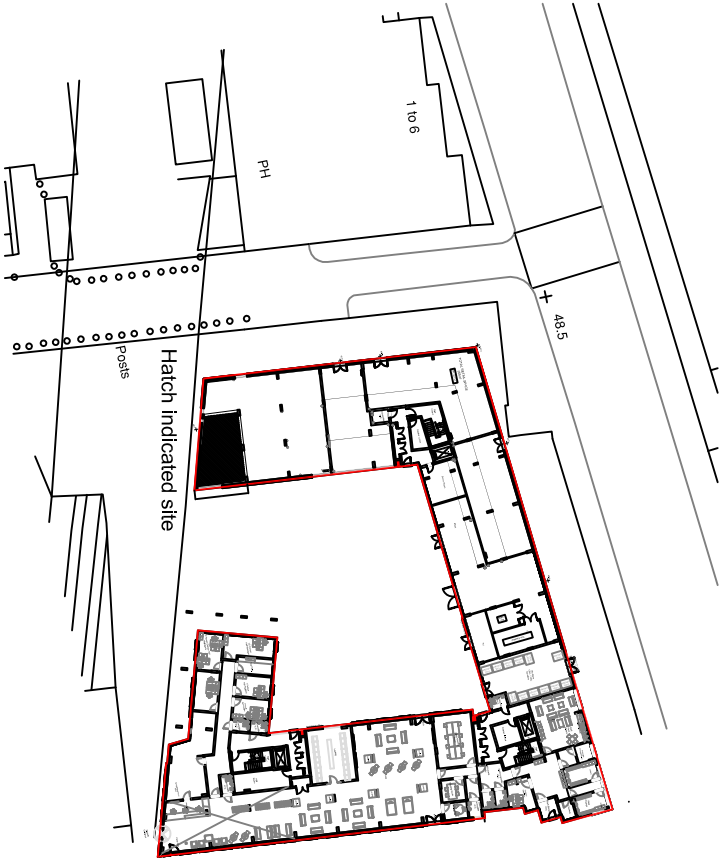

Block Plan @ 1:500 @ A1

SITE PLAN @ 1:1250 @ A1

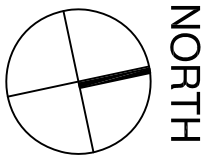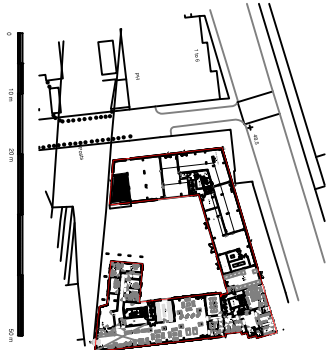

Scale bar @ 1:500 @ A1



APPROVED



Project
Liverpool University
Crown Place
Liverpool, L69 7ZJ

Title
Existing & Proposed Elevations
Site Plan & Block Plan
General Arrangement

Scale 1:50 @ A1 & 1:100 @ A3		
Dn	APC	App
Date	19/05/14	Date
Consultants drawing number		brand

Client drawing number	rev.
Liverpool University -xxxx-EL-AP	C