

Notes.
This Drawing is the copyright and property of Abbey National PLC. It must not be copied or published without written consent.

Do not scale from this drawing.

Ref	Description	Date	By
A	Drawing updated	05.06.14	ABC

APPROVED




Project
Liverpool University
Crown Place
Liverpool, L69 7ZJ

Title
Existing West Elevations

Scale 1:50@ A1 & 1:100 @ A3		
Dwn APC		App
Date 10.07.14		Date
Consultants drawing number		brand
Client drawing number		rev.

Liverpool University -xxxx-EL02-AP

A

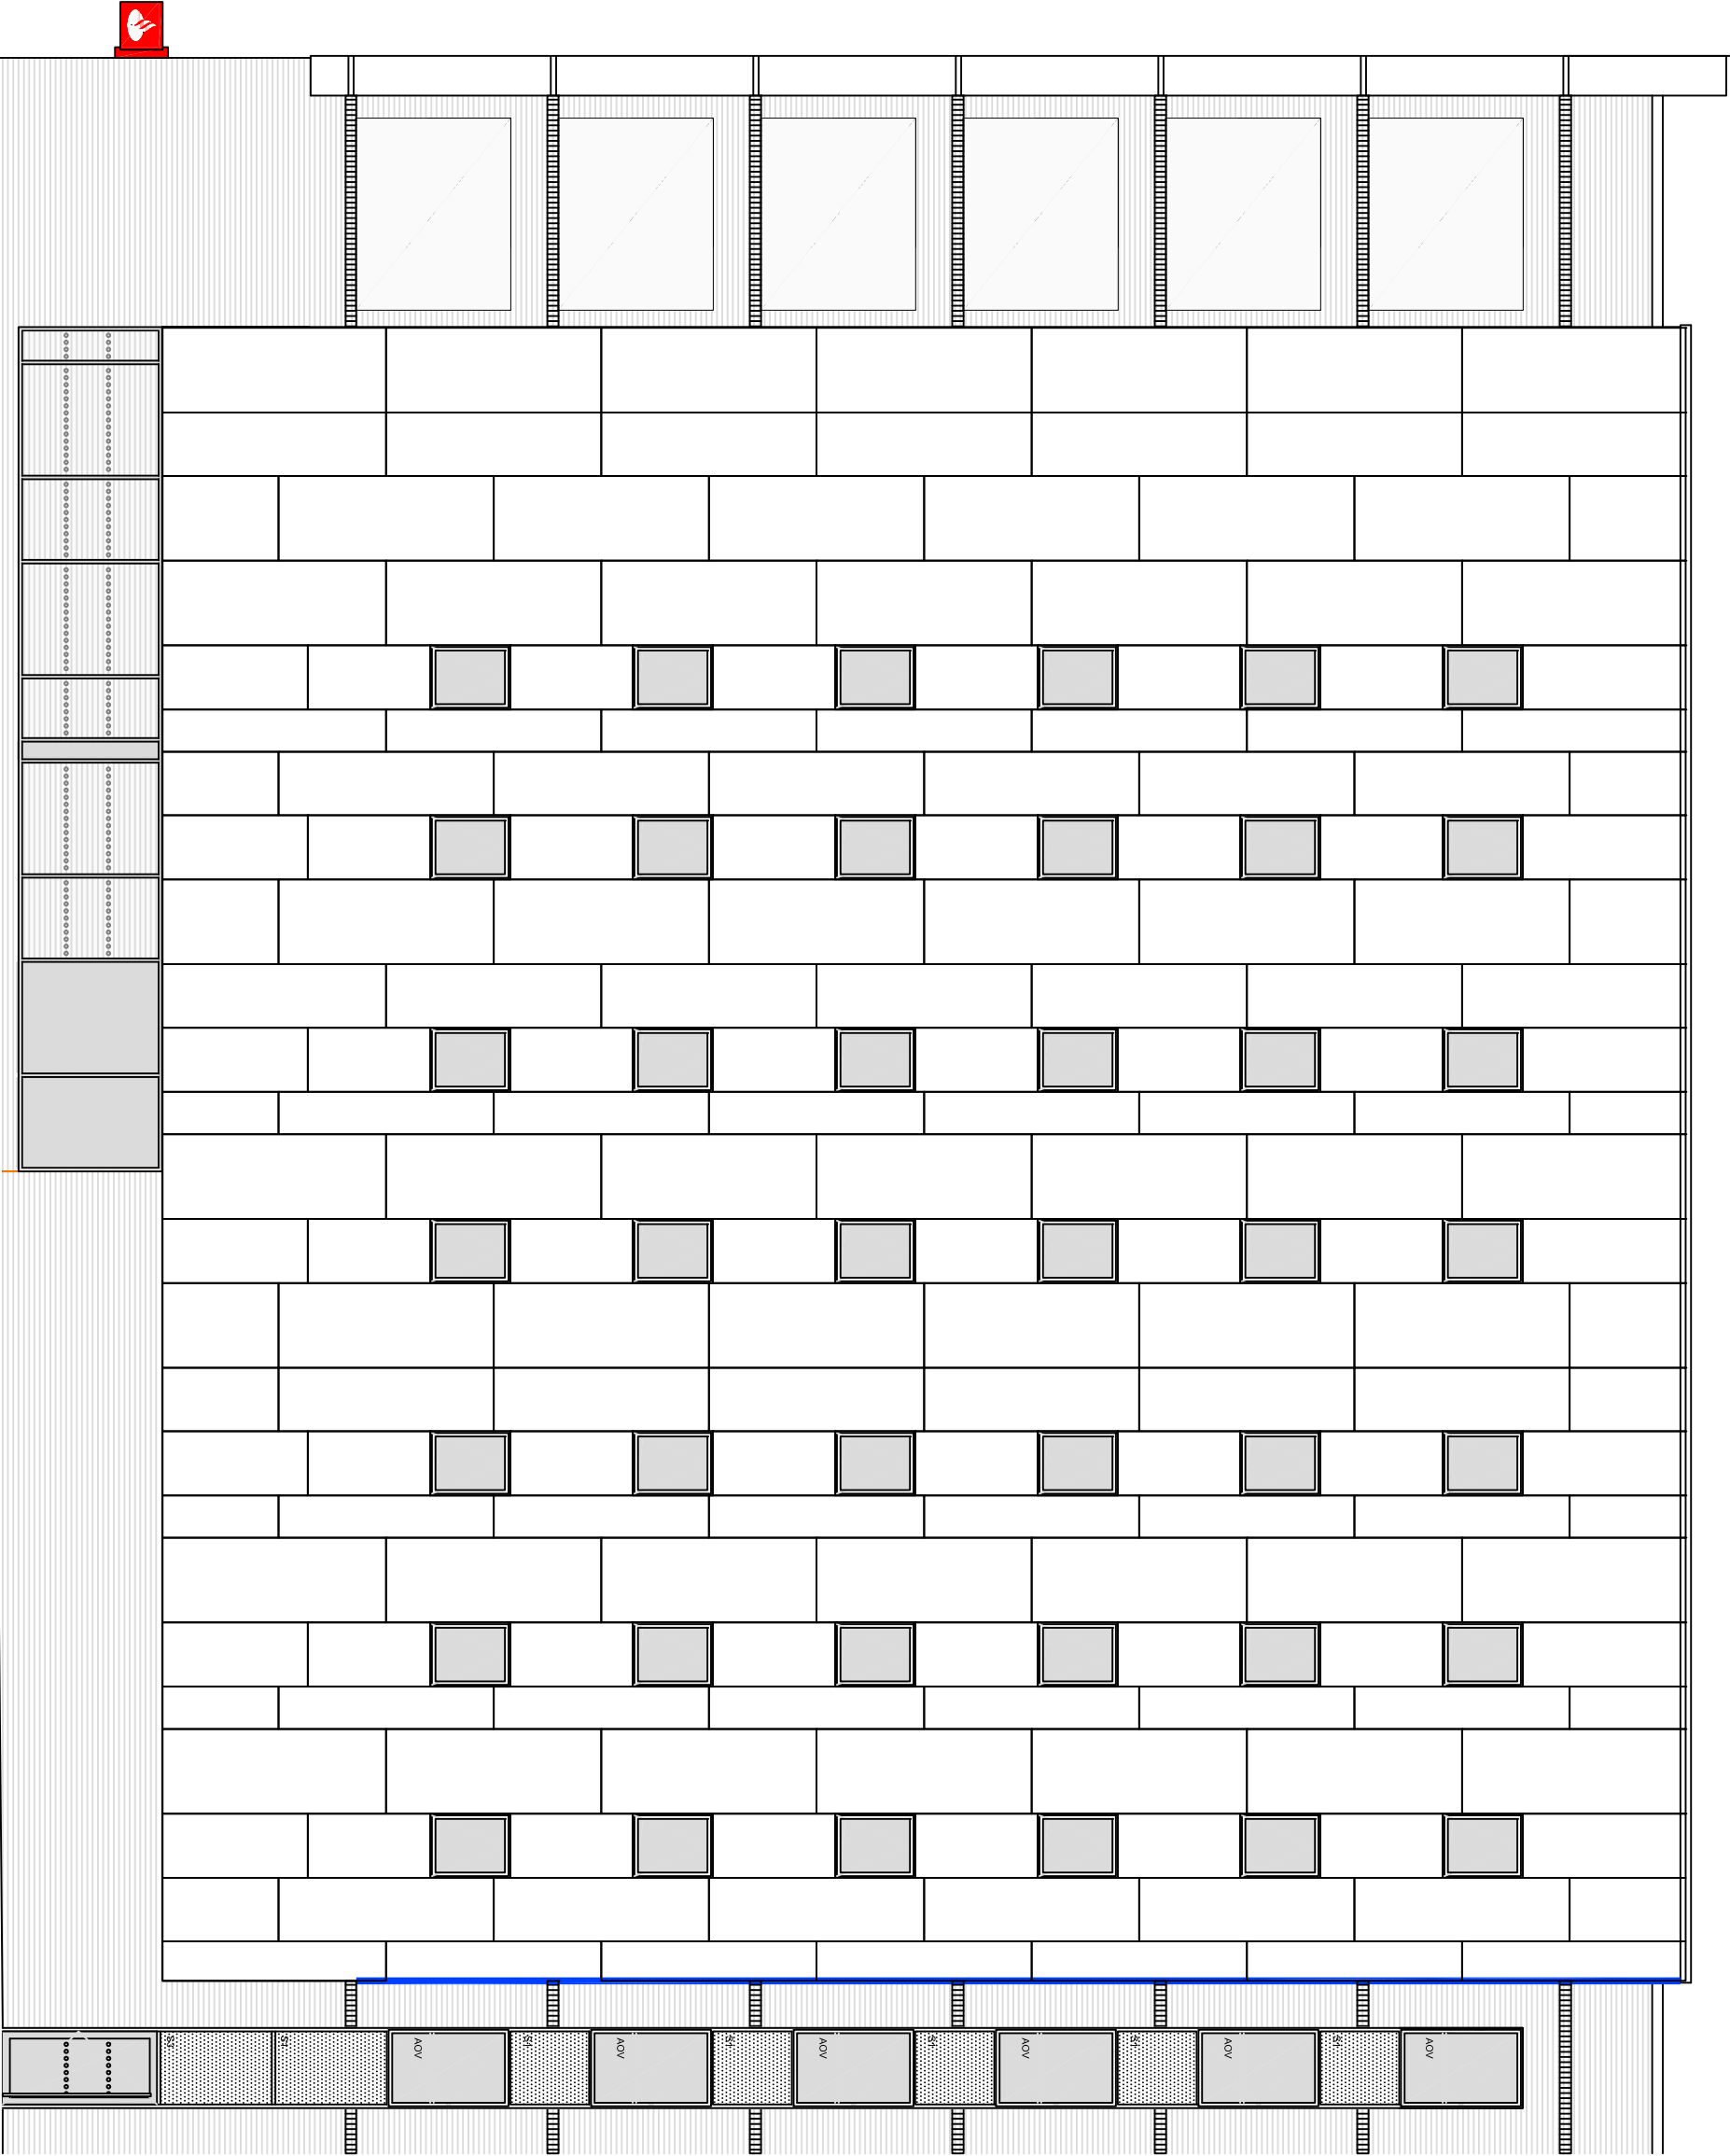

Black vinyl applied to curtain walling

Existing West Elevation @ 1:50 @ A1

Scale bar @ 1:50 @ A1

