

Notes.  
This Drawing is the copyright and property of Abbey National PLC. It must not be copied or published without written consent.

Do not scale from this drawing.

Ref	Description	Date	By
A	Drawing updated	05.09.14	APC


Santander

Project  
Liverpool University  
Crown Place  
Liverpool, L69 7ZJ

Title  
Proposed West Elevations

Scale 1:100 @ A1 & 1:200 @ A3			
Dn	APC	App	
Date	10.07.14	Date	
Consultants drawing number		brand	

Client drawing number	rev.
Liverpool University -xxxx-EL04-AP	A

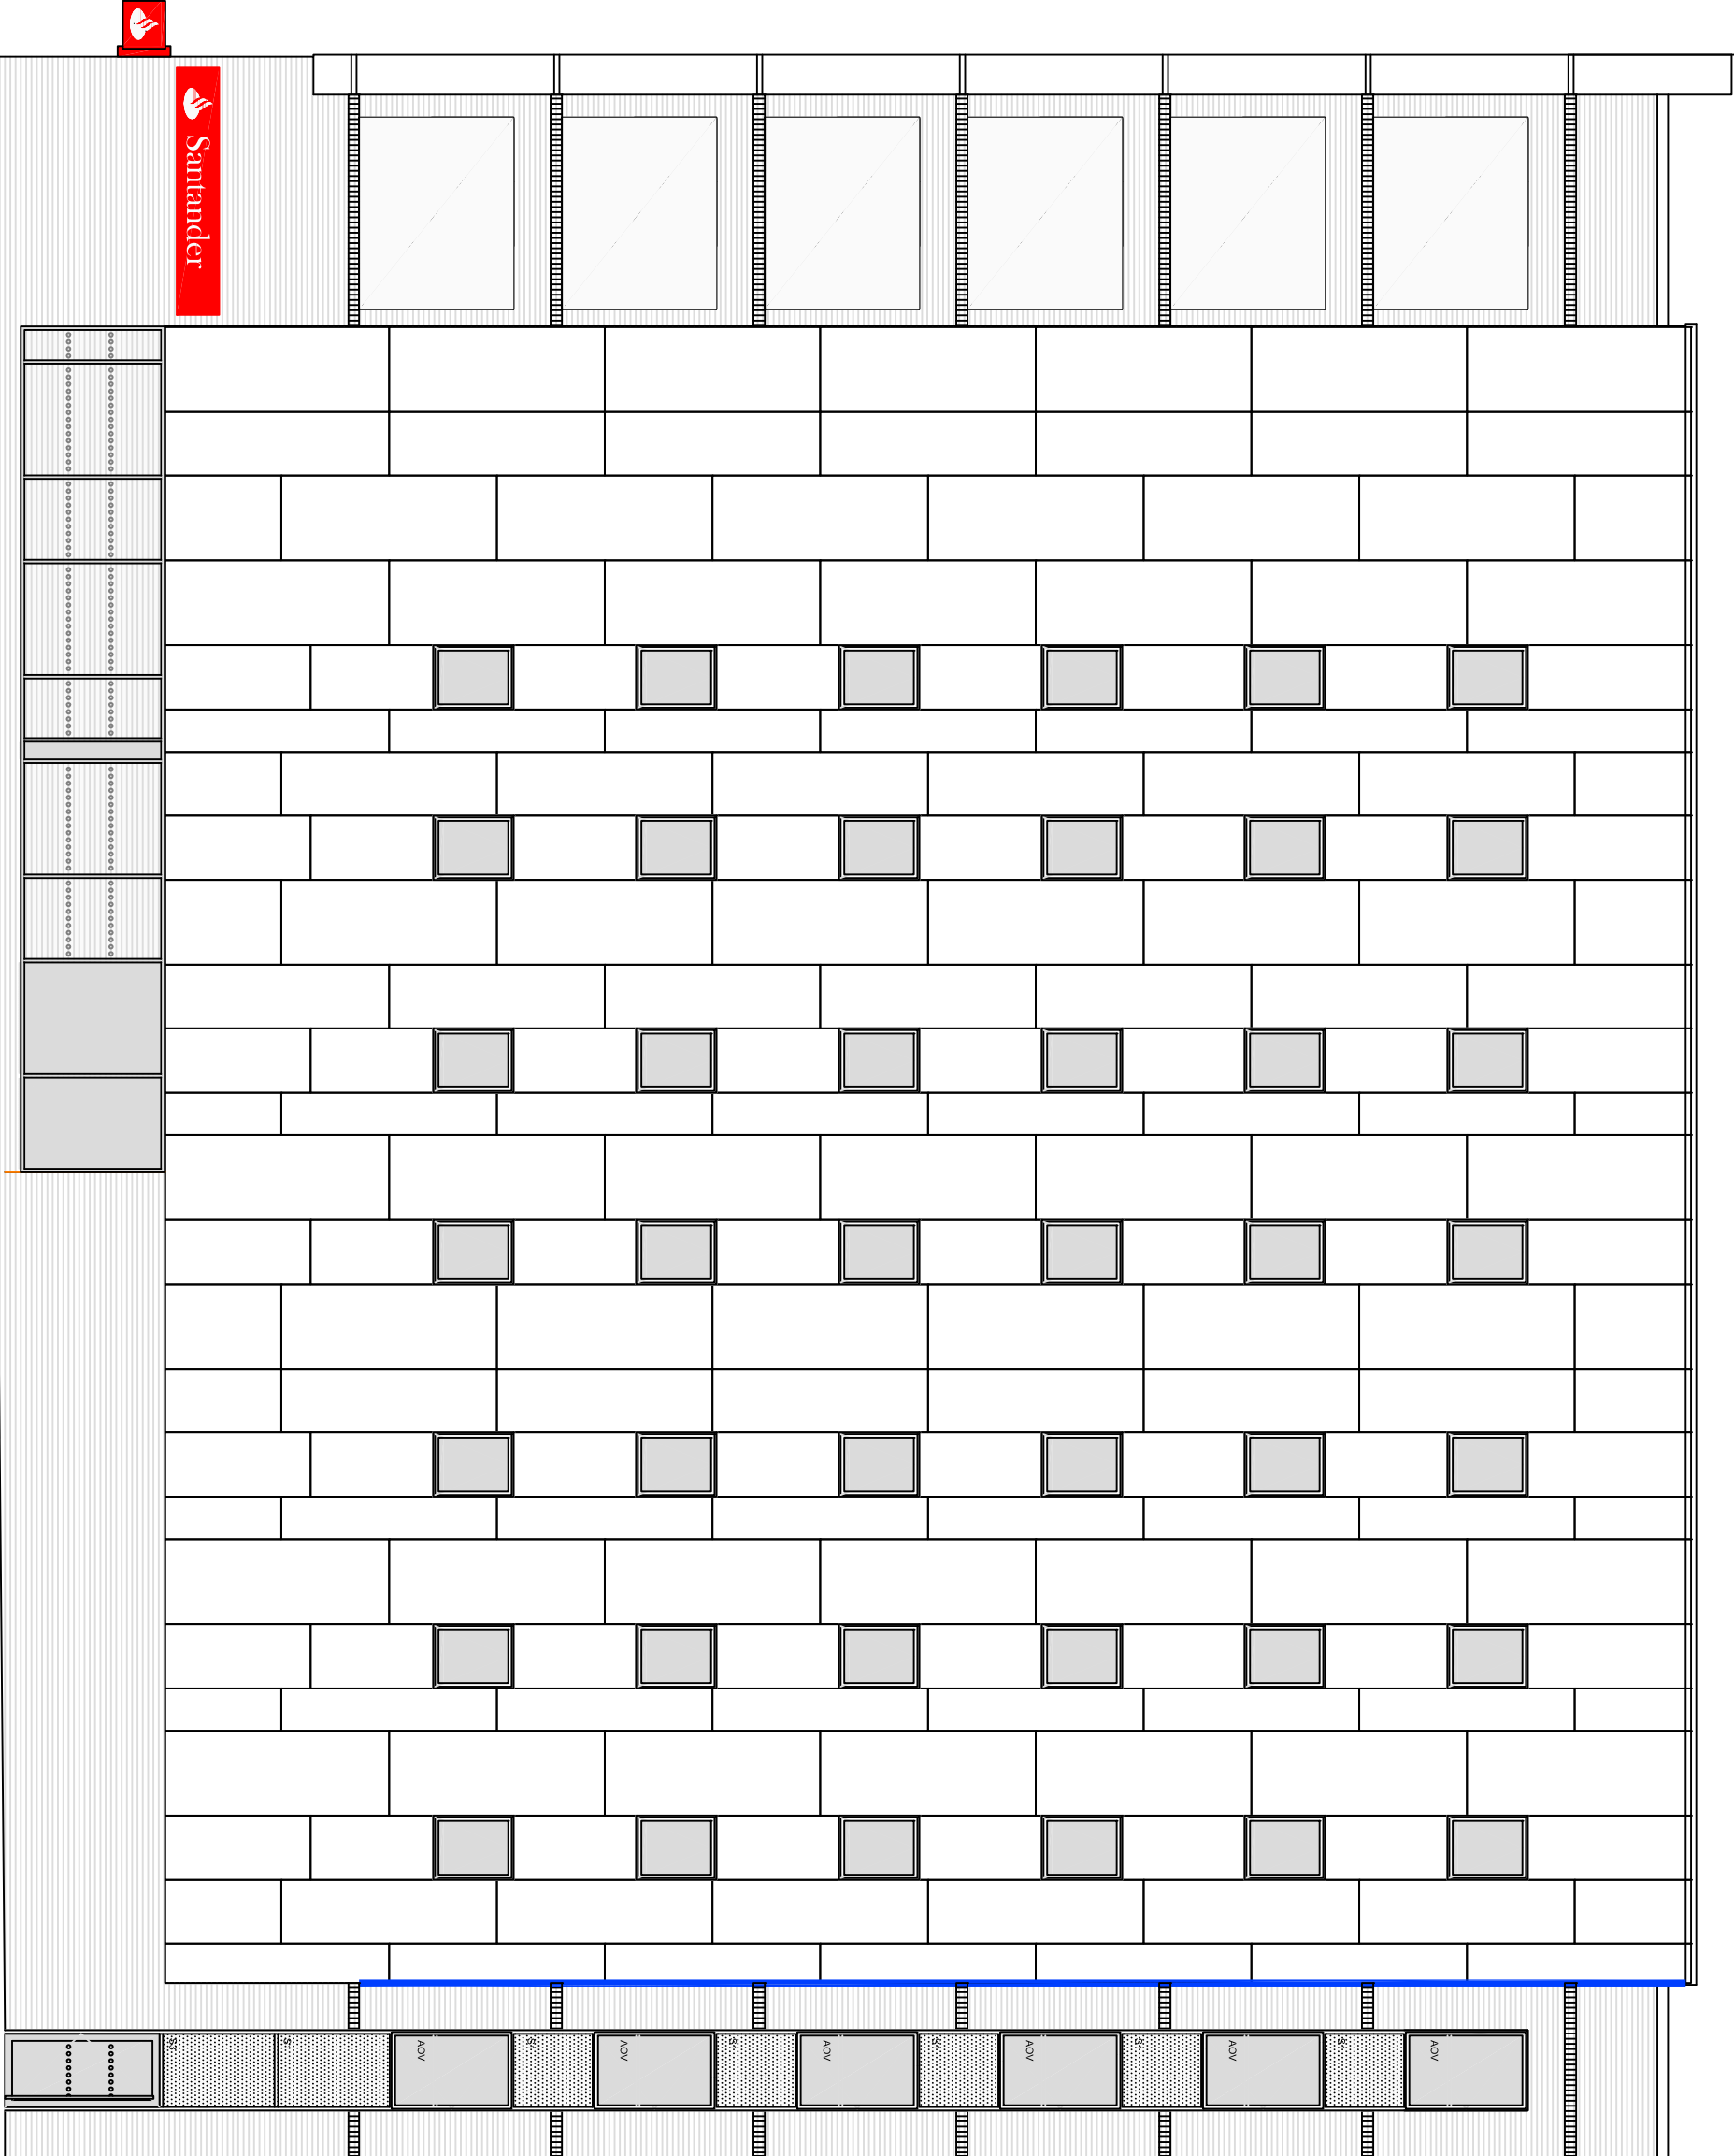

Black vinyl applied to curtain walling

Proposed West Elevation @ 1:50 @ A1

Scale bar @ 1:50 @ A1