




EXISTING NORTH ELEVATION

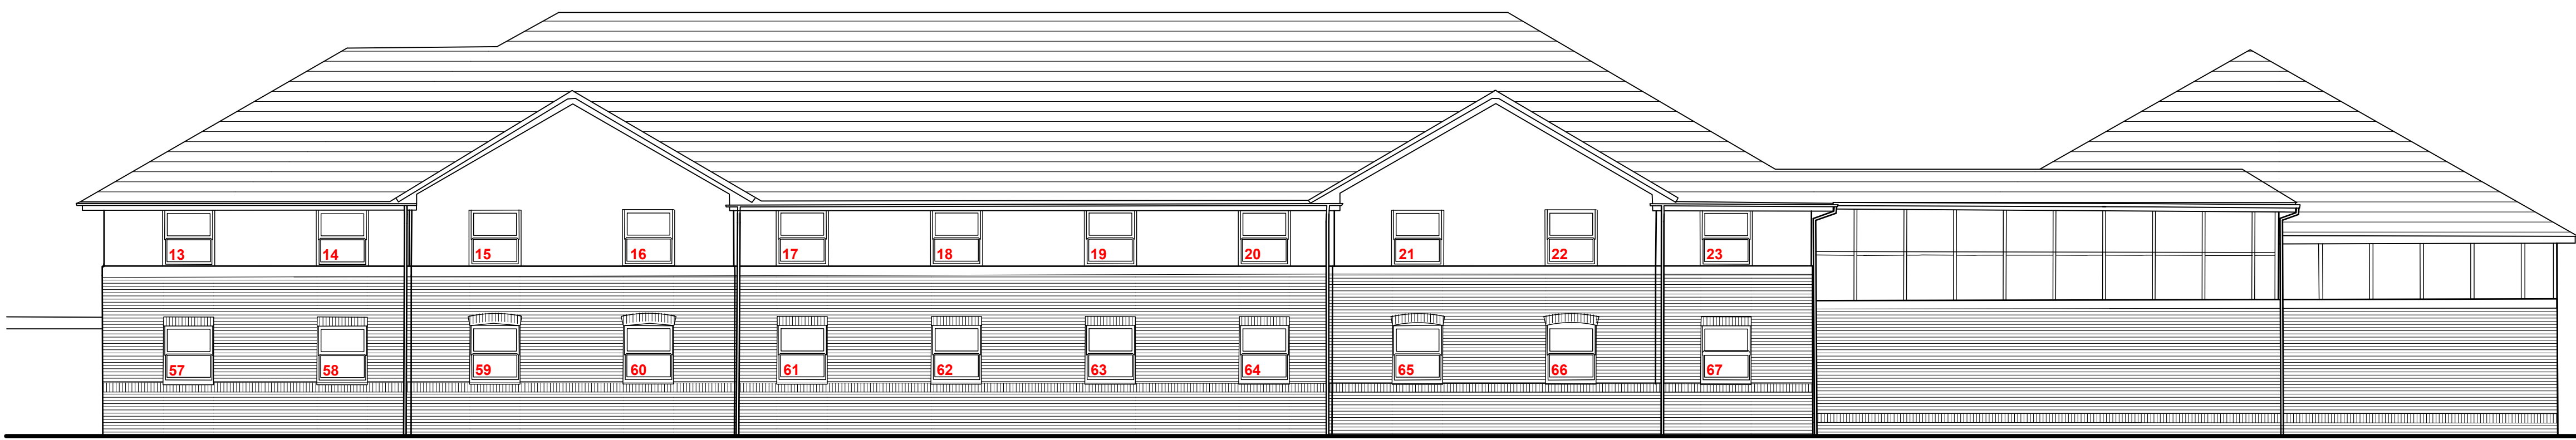

EXISTING EAST ELEVATION

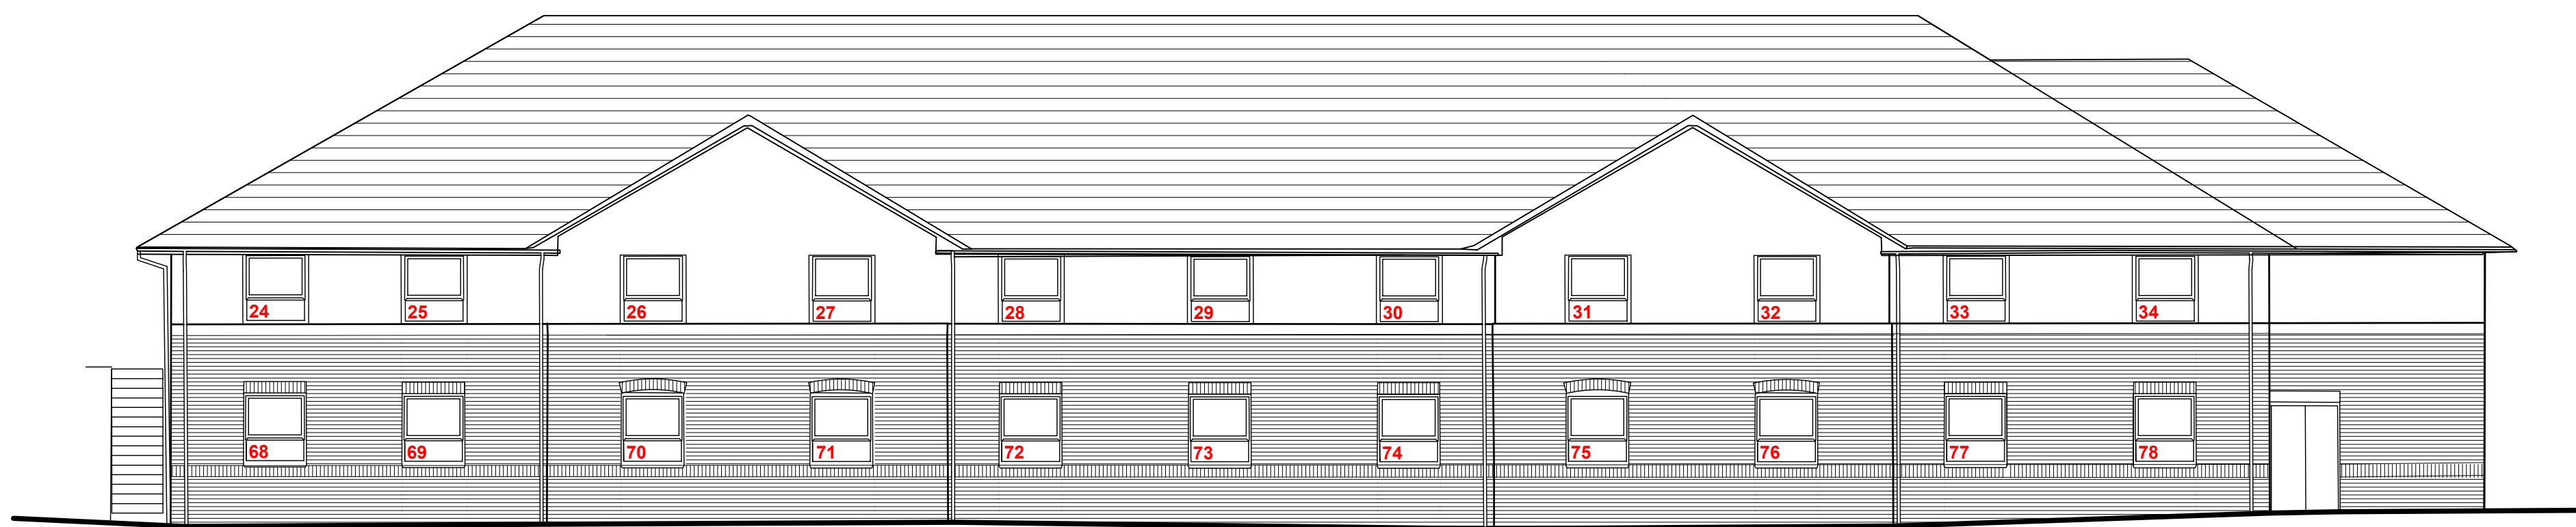



EXISTING SOUTH ELEVATION

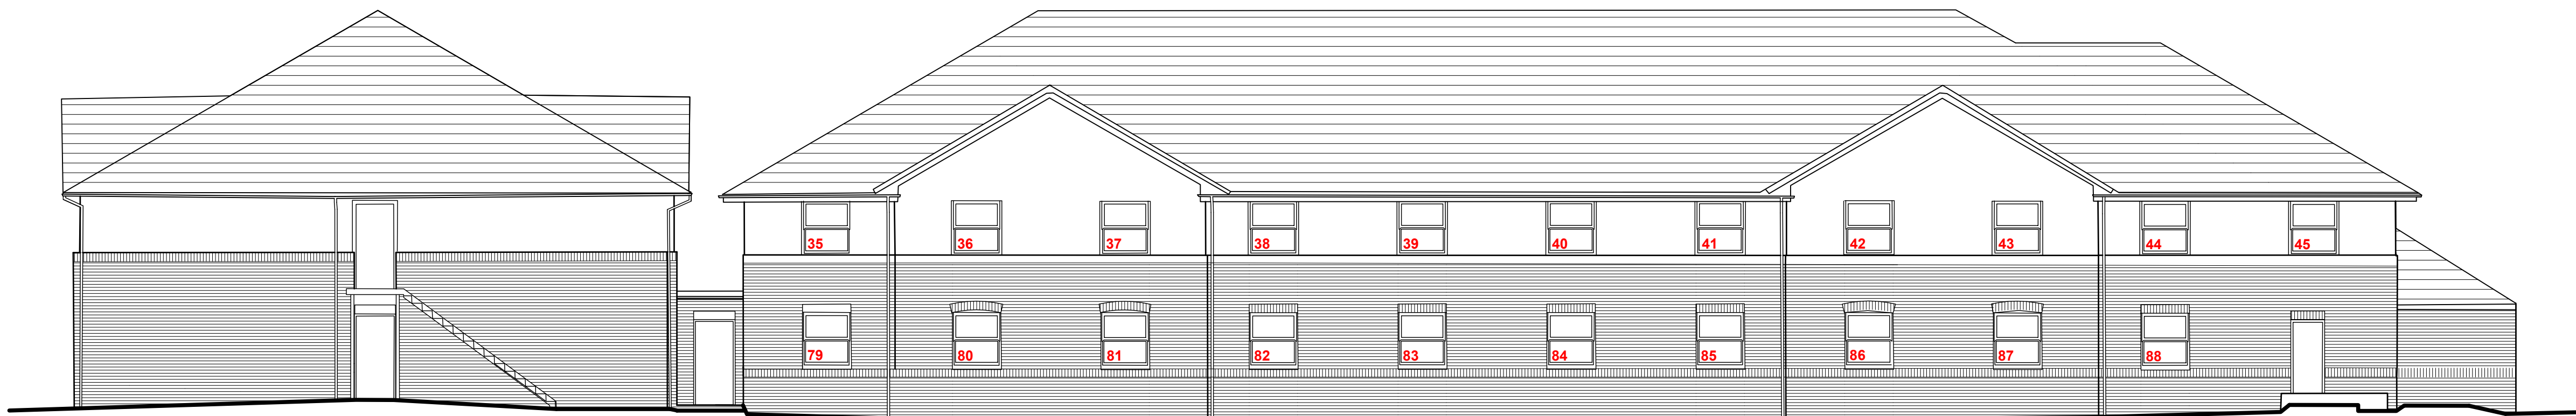

EXISTING WEST ELEVATION



SITE LOCATION PLAN 1:1250

  

Revision:
PROPOSED ALTERATIONS
at Liverpool - West Derby
for PREMIER INN

h**o** architects


Premier Inn

Drawn:
Spenser Taffs

Date:
08/04/2016

Scale:
1:100 @ A0

Status:
Planning

Dwg No.
63:16:01

ELEVATIONS &
SITE LOCATION PLAN

Hb Architects Ltd, The Old Telephone Exchange, Albert Street, Rugby, Warwick, CV21 2SA
Tel: 01788 576137 | e-mail: info@hb-architects.co.uk | web: www.hb-architects.co.uk

