


rice house st vincent's school for sensory impairment west derby liverpool l129hn

This drawing reproduced under OS licence no: 1000199980



site plan
scale 1:200 @ A1

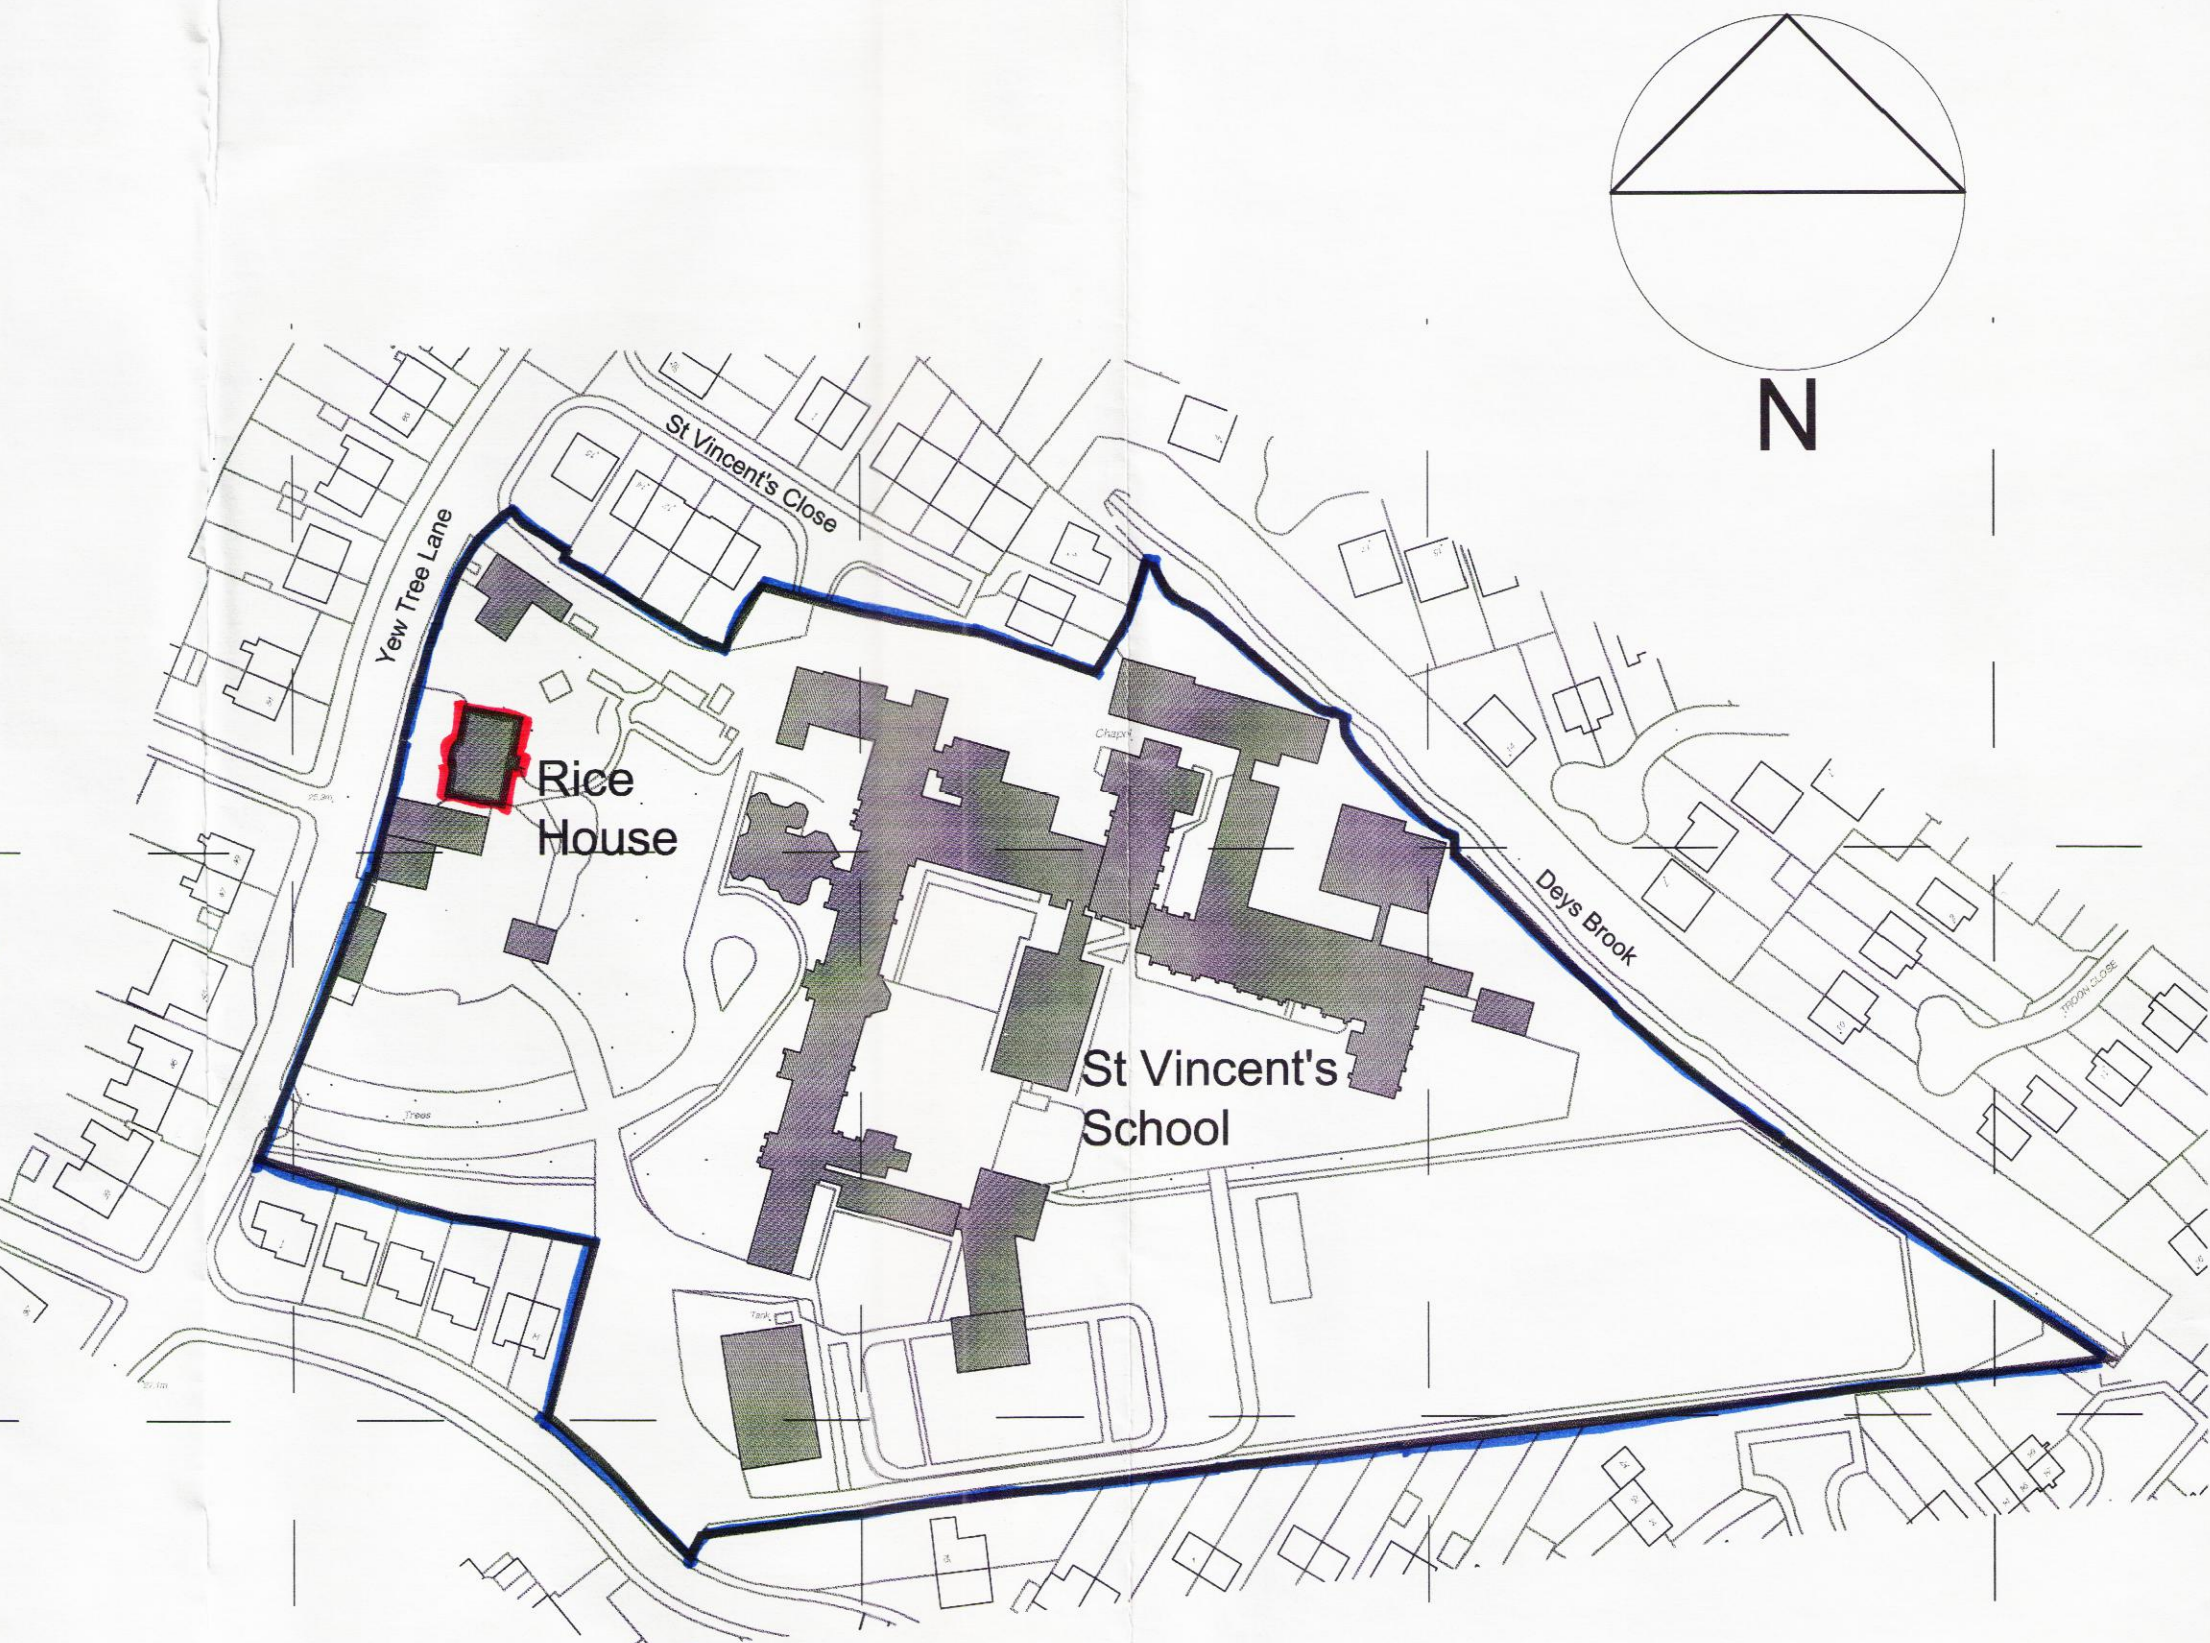

location plan
scale 1:1250 @ A1

St Vincent's School Liverpool

Location Plan
Site Plan as Existing

Drwg No: WA 42 - 20 Rev: -
Date: June 2014 Scale: 1:200/1250 @ A1 Checked by: jg

williams architecture
106 Timber Wharf Worsley Street Manchester M15 4LR