




NOTES
The copyright of this drawing and design is vested in the Architect and must not be copied or reproduced without written consent.
This drawing to be read in conjunction with the specification and other drawings
Do not scale to ascertain dimensions
All dimensions to be checked and verified on site by the responsible contractor prior to commencement of work

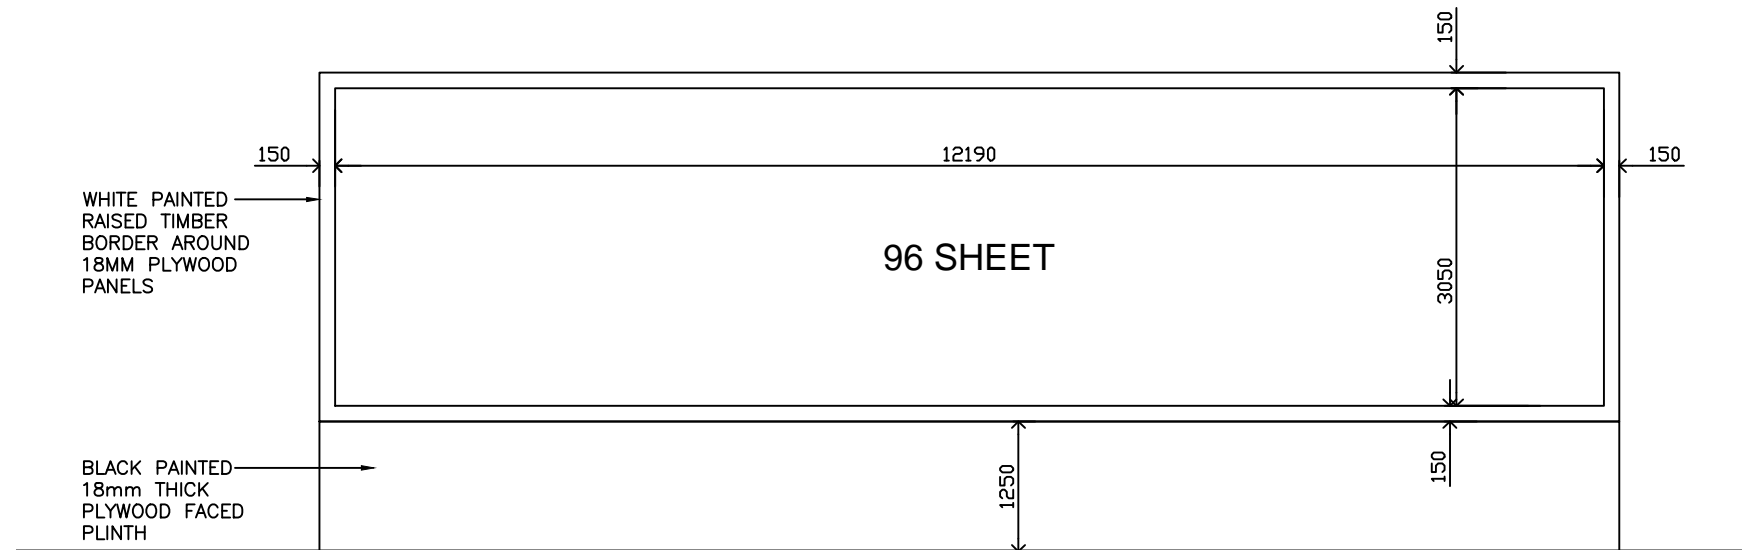

HOARDING FRONT ELEVATION
scale 1:50

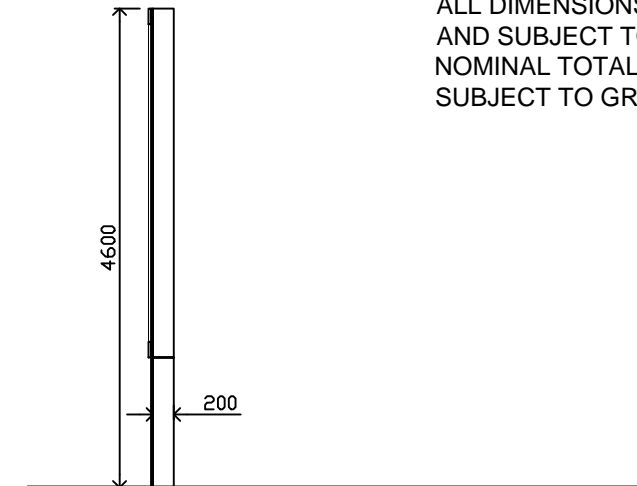

HOARDING SIDE ELEVATION
scale 1:50

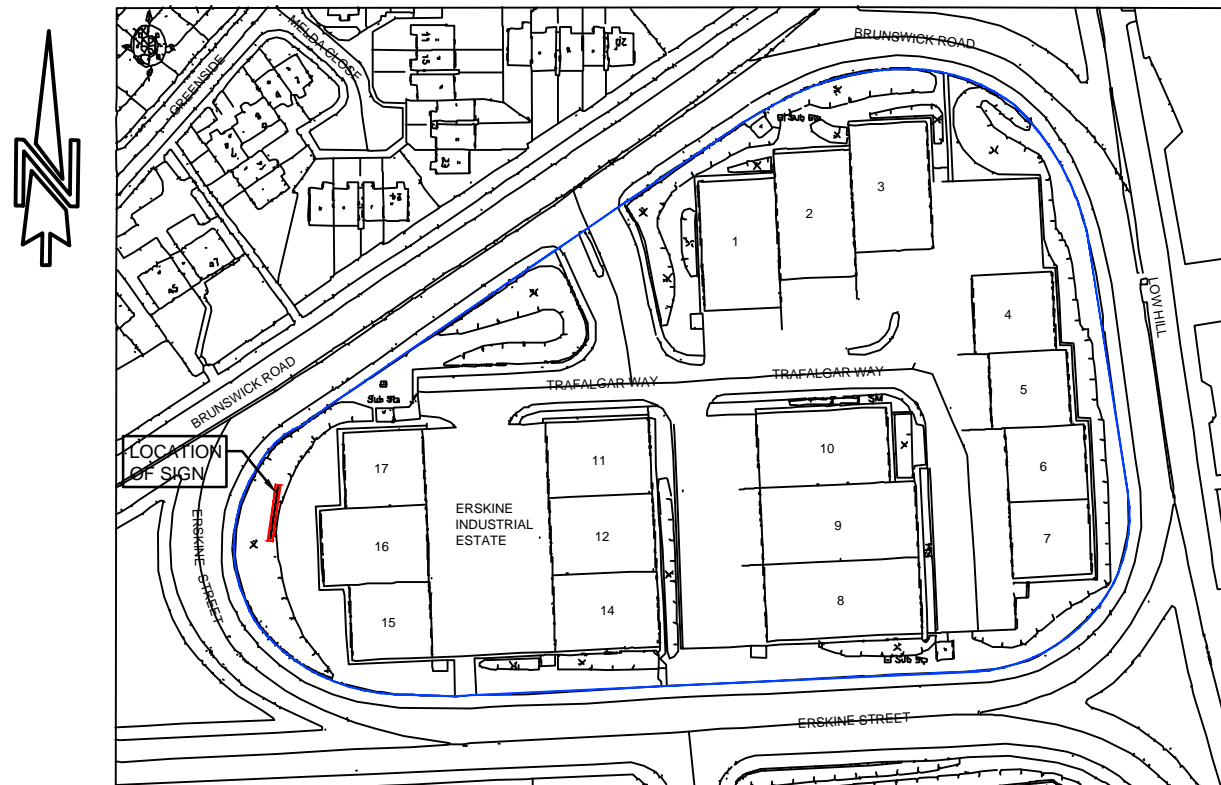

LOCATION PLAN
scale 1:1250

Rev	Details	Alt.	Date/Chk
CLIENT	SCALE	SIZE	
LCP MANAGEMENT LTD	AS NOTED	A2	
	DRAWN BY	CHECKED BY	
	LP	MB	
PROJECT	PROJECT NUMBER	DATE	
ERSKINE TRADE PARK	16-020	MARCH 2016	
LIVERPOOL	DRAWING NUMBER	REVISION	
L6 1NA	03(00)03	-	
	STATUS		
	PLANNING		
DRAWING			
ADVERTISING HOARDING			
ADJACENT UNIT 16			
LOCATION PLAN & ELEVATIONS			