



The Longford (893sqft)

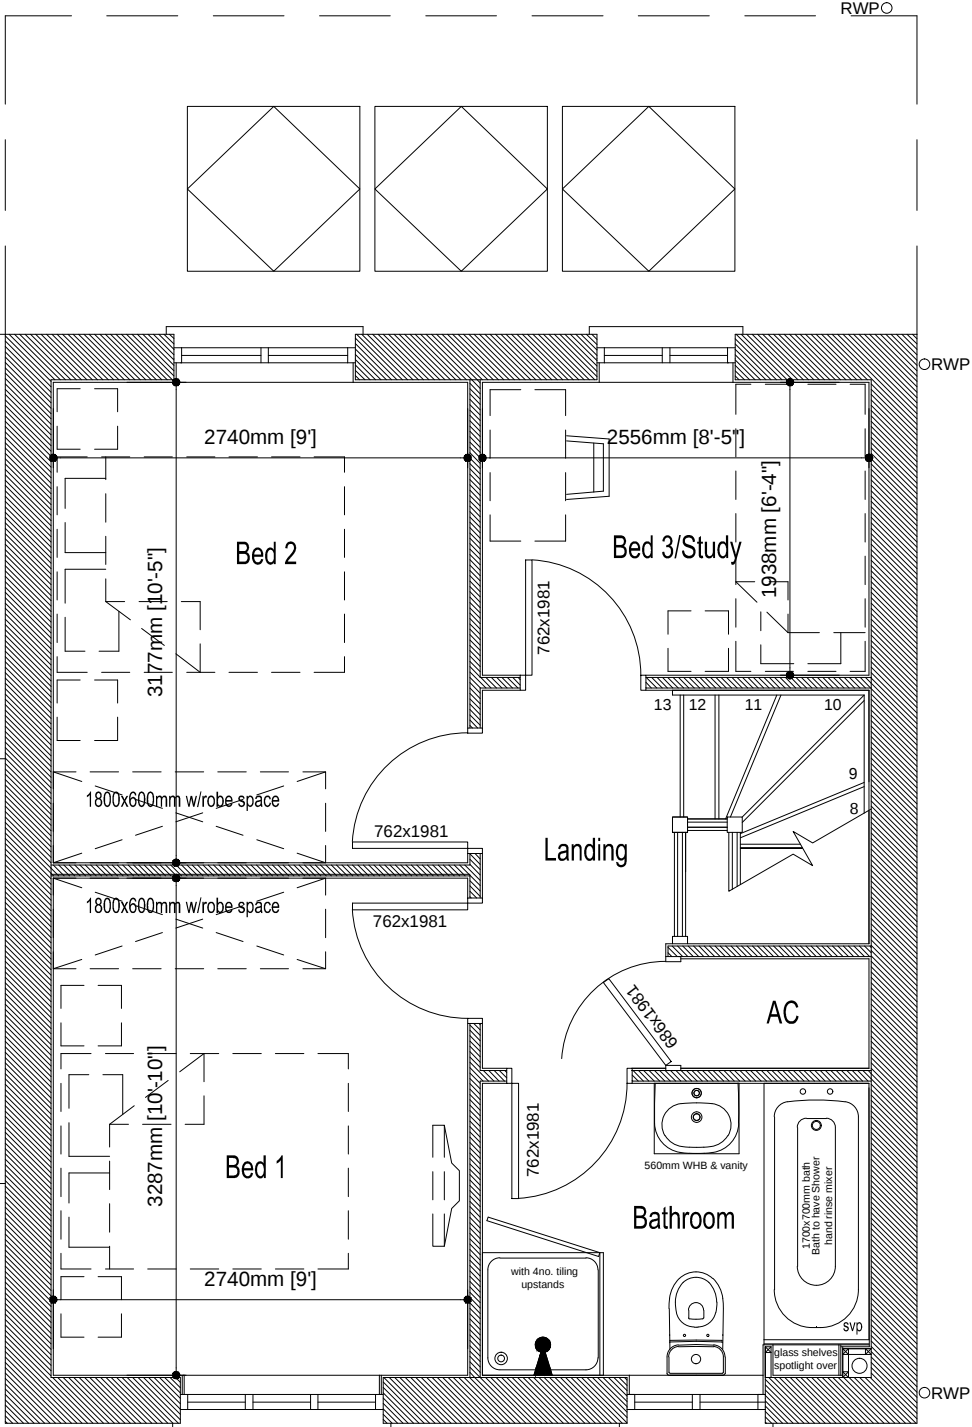

First Floor Plan
Scale 1:50

The Longford	
Old Ref :	The Ellesmere
Gross Area :	893 sqft
Ground Floor :	508 sqft
First Floor :	385 sqft
Circulation :	104 sqft
Net to Gross	11 %
All Areas and dimensions are taken to STRUCTURAL FINISH.	

 

Countryside Properties (UK) Limited
Regeneration North
600 Lakeside Drive
Centre Park
Warrington WA1 1RW
Tel: 01925 248900 Fax: 01925 248901
www.countryside-properties.com

site: **Countryside Properties
Regeneration North
2014 Range**

title: **The Longford
First Floor Plan**



FS 53054 ISO 9001:2008
EMS 61920 ISO 14001:2004

drawing no: **LONG(14)-02**

drawn by: **JNL**
checked: **Oct 2013**

scale: **1:50**
@A3

date:
sheet no:
revision: **-**