
 
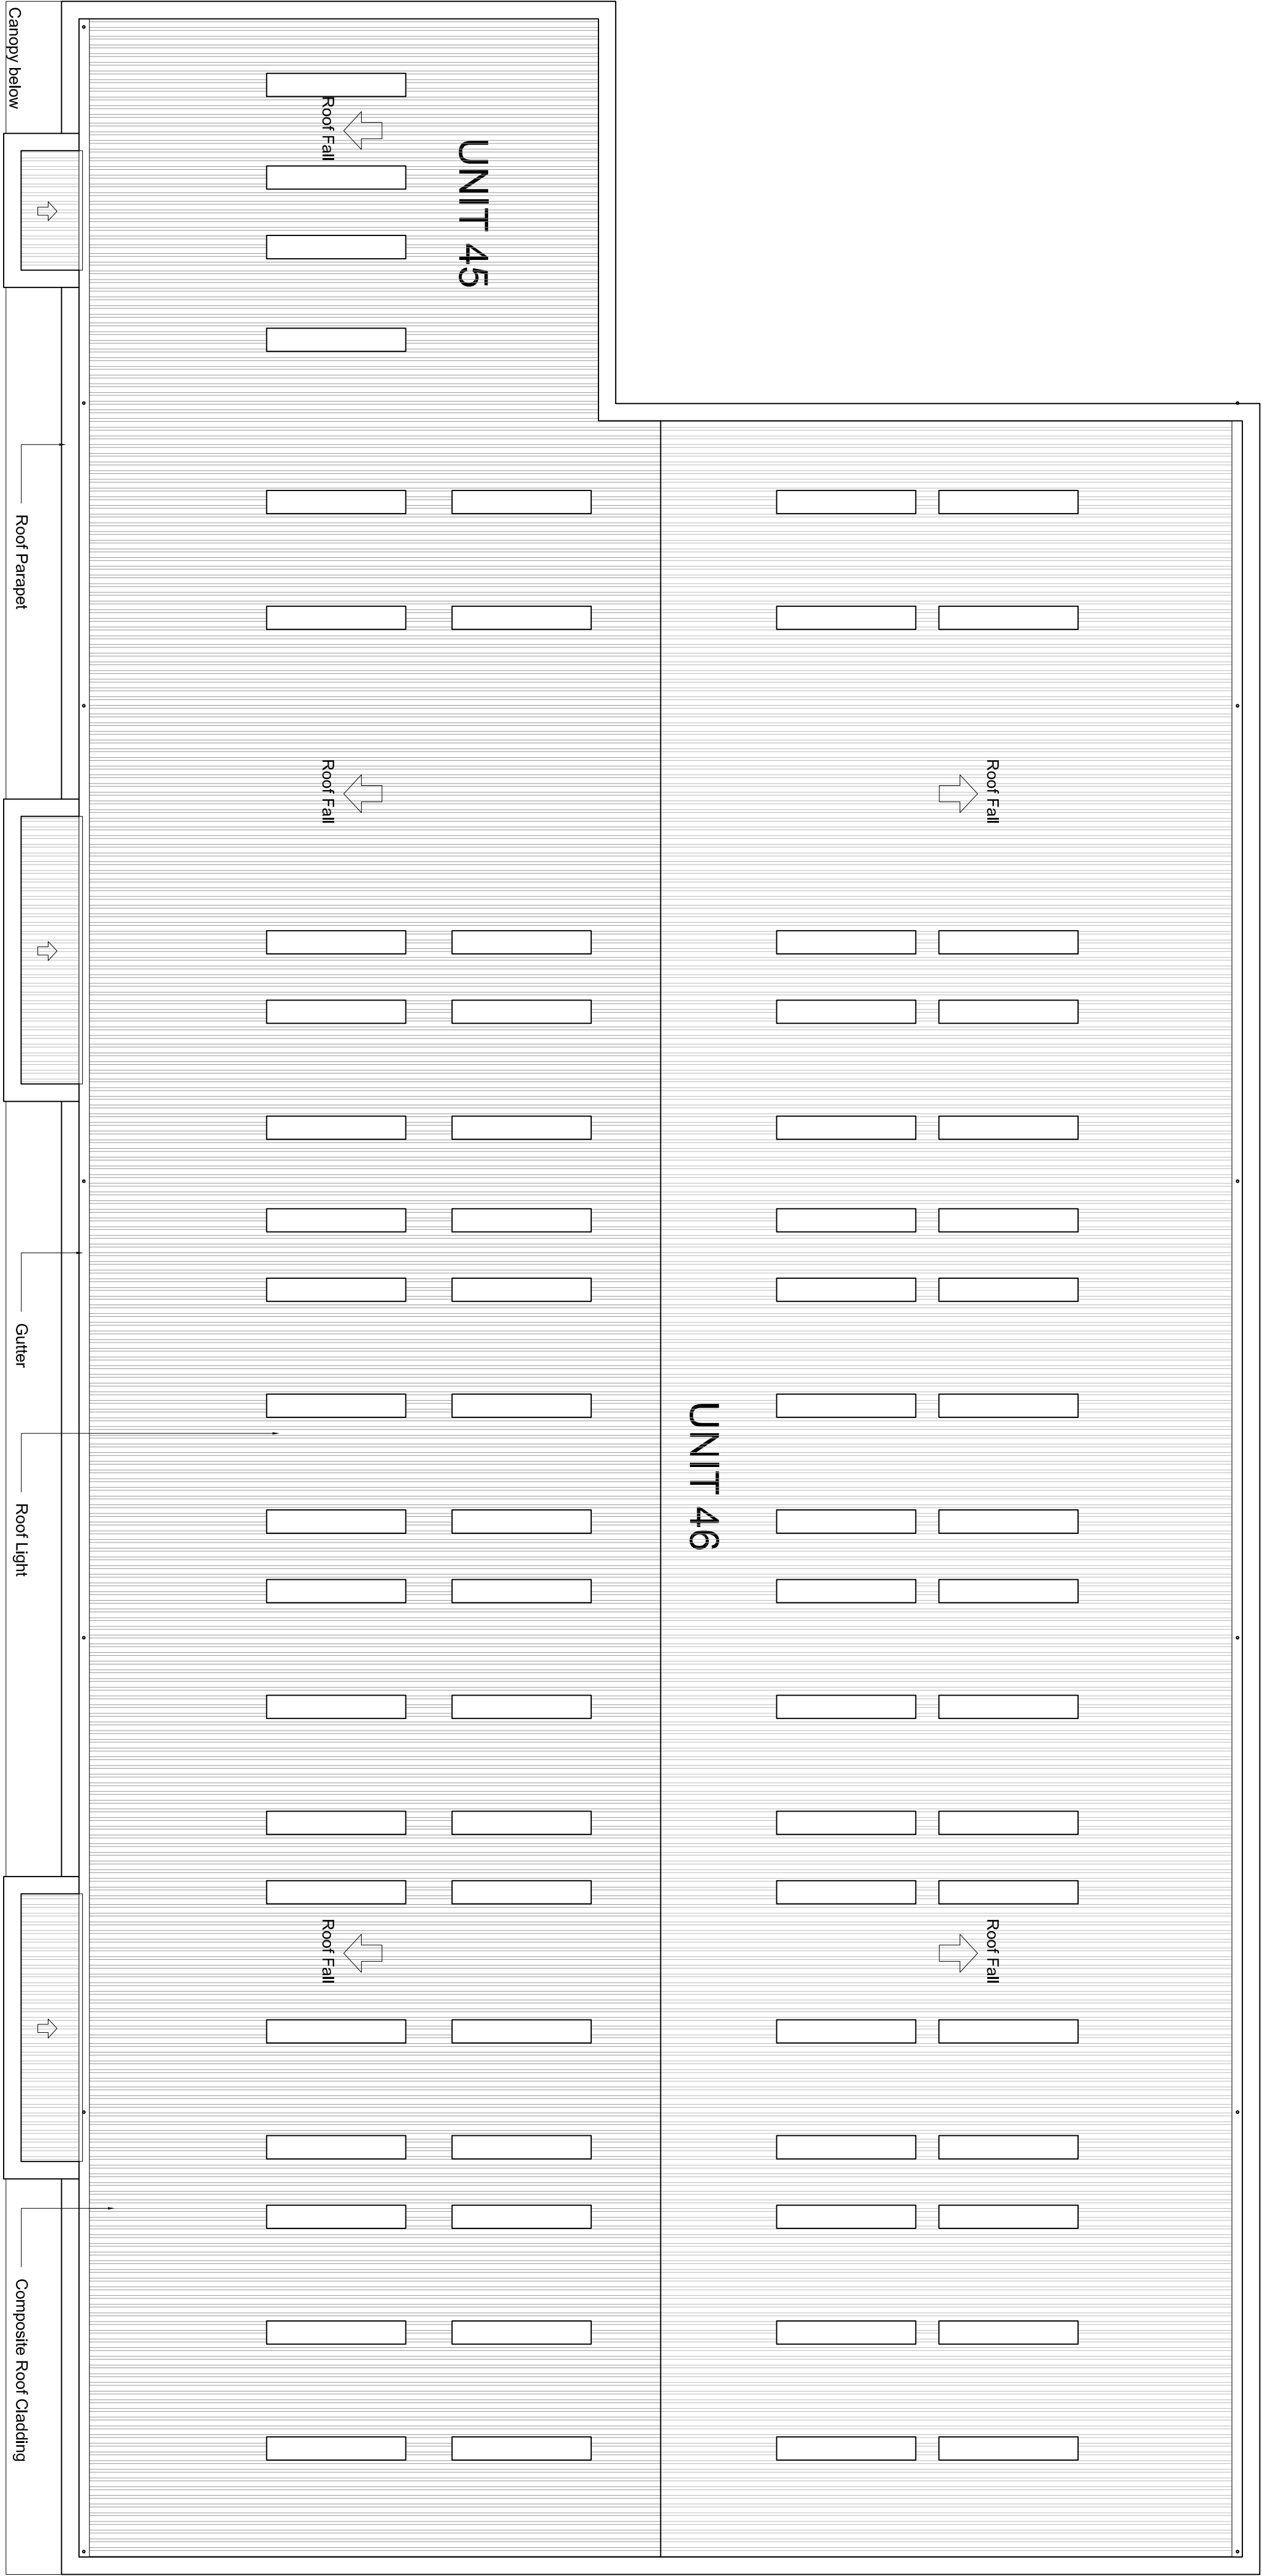


NOTES

- All dimensions and levels are to be checked on site.
- Any discrepancies are to be reported to the architect before any work commences.
- This drawing shall not be scaled to ascertain any dimensions. Work to fixed dimensions only.
- This drawing shall not be reproduced without express written permission from AEW.
- The overall drawings and ownership boundaries are produced using all reasonable endeavours. AEW cannot be held responsible for any scale discrepancy or those plans supplied to them.

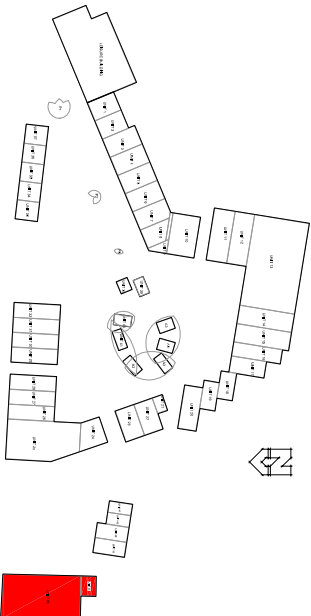

rev	date	drawn	checked
A	30/09/10	CS	RH
Initial Issue			

drawing stage	PLANNING
drawing status	FOR APPROVAL

client
DERWENT HOLDINGS LTD

project
EDGE LANE CENTRAL
LIVERPOOL

drawing title
NEW LEISURE / RETAIL PARK
UNIT 45 TO 46
PROPOSED ROOF PLAN

date	30/09/10	drawn	CS
scale	1/200 @ A1	checked	RH

Job No DWG No Rev
M3458 P3_1302 A

AEW ARCHITECTS AND DESIGNERS LTD
CENTURY BUILDINGS STWARFS PARSONAGE
MANCHESTER M3 2DF T:0161 2144370 F:0161 2144371

