
 
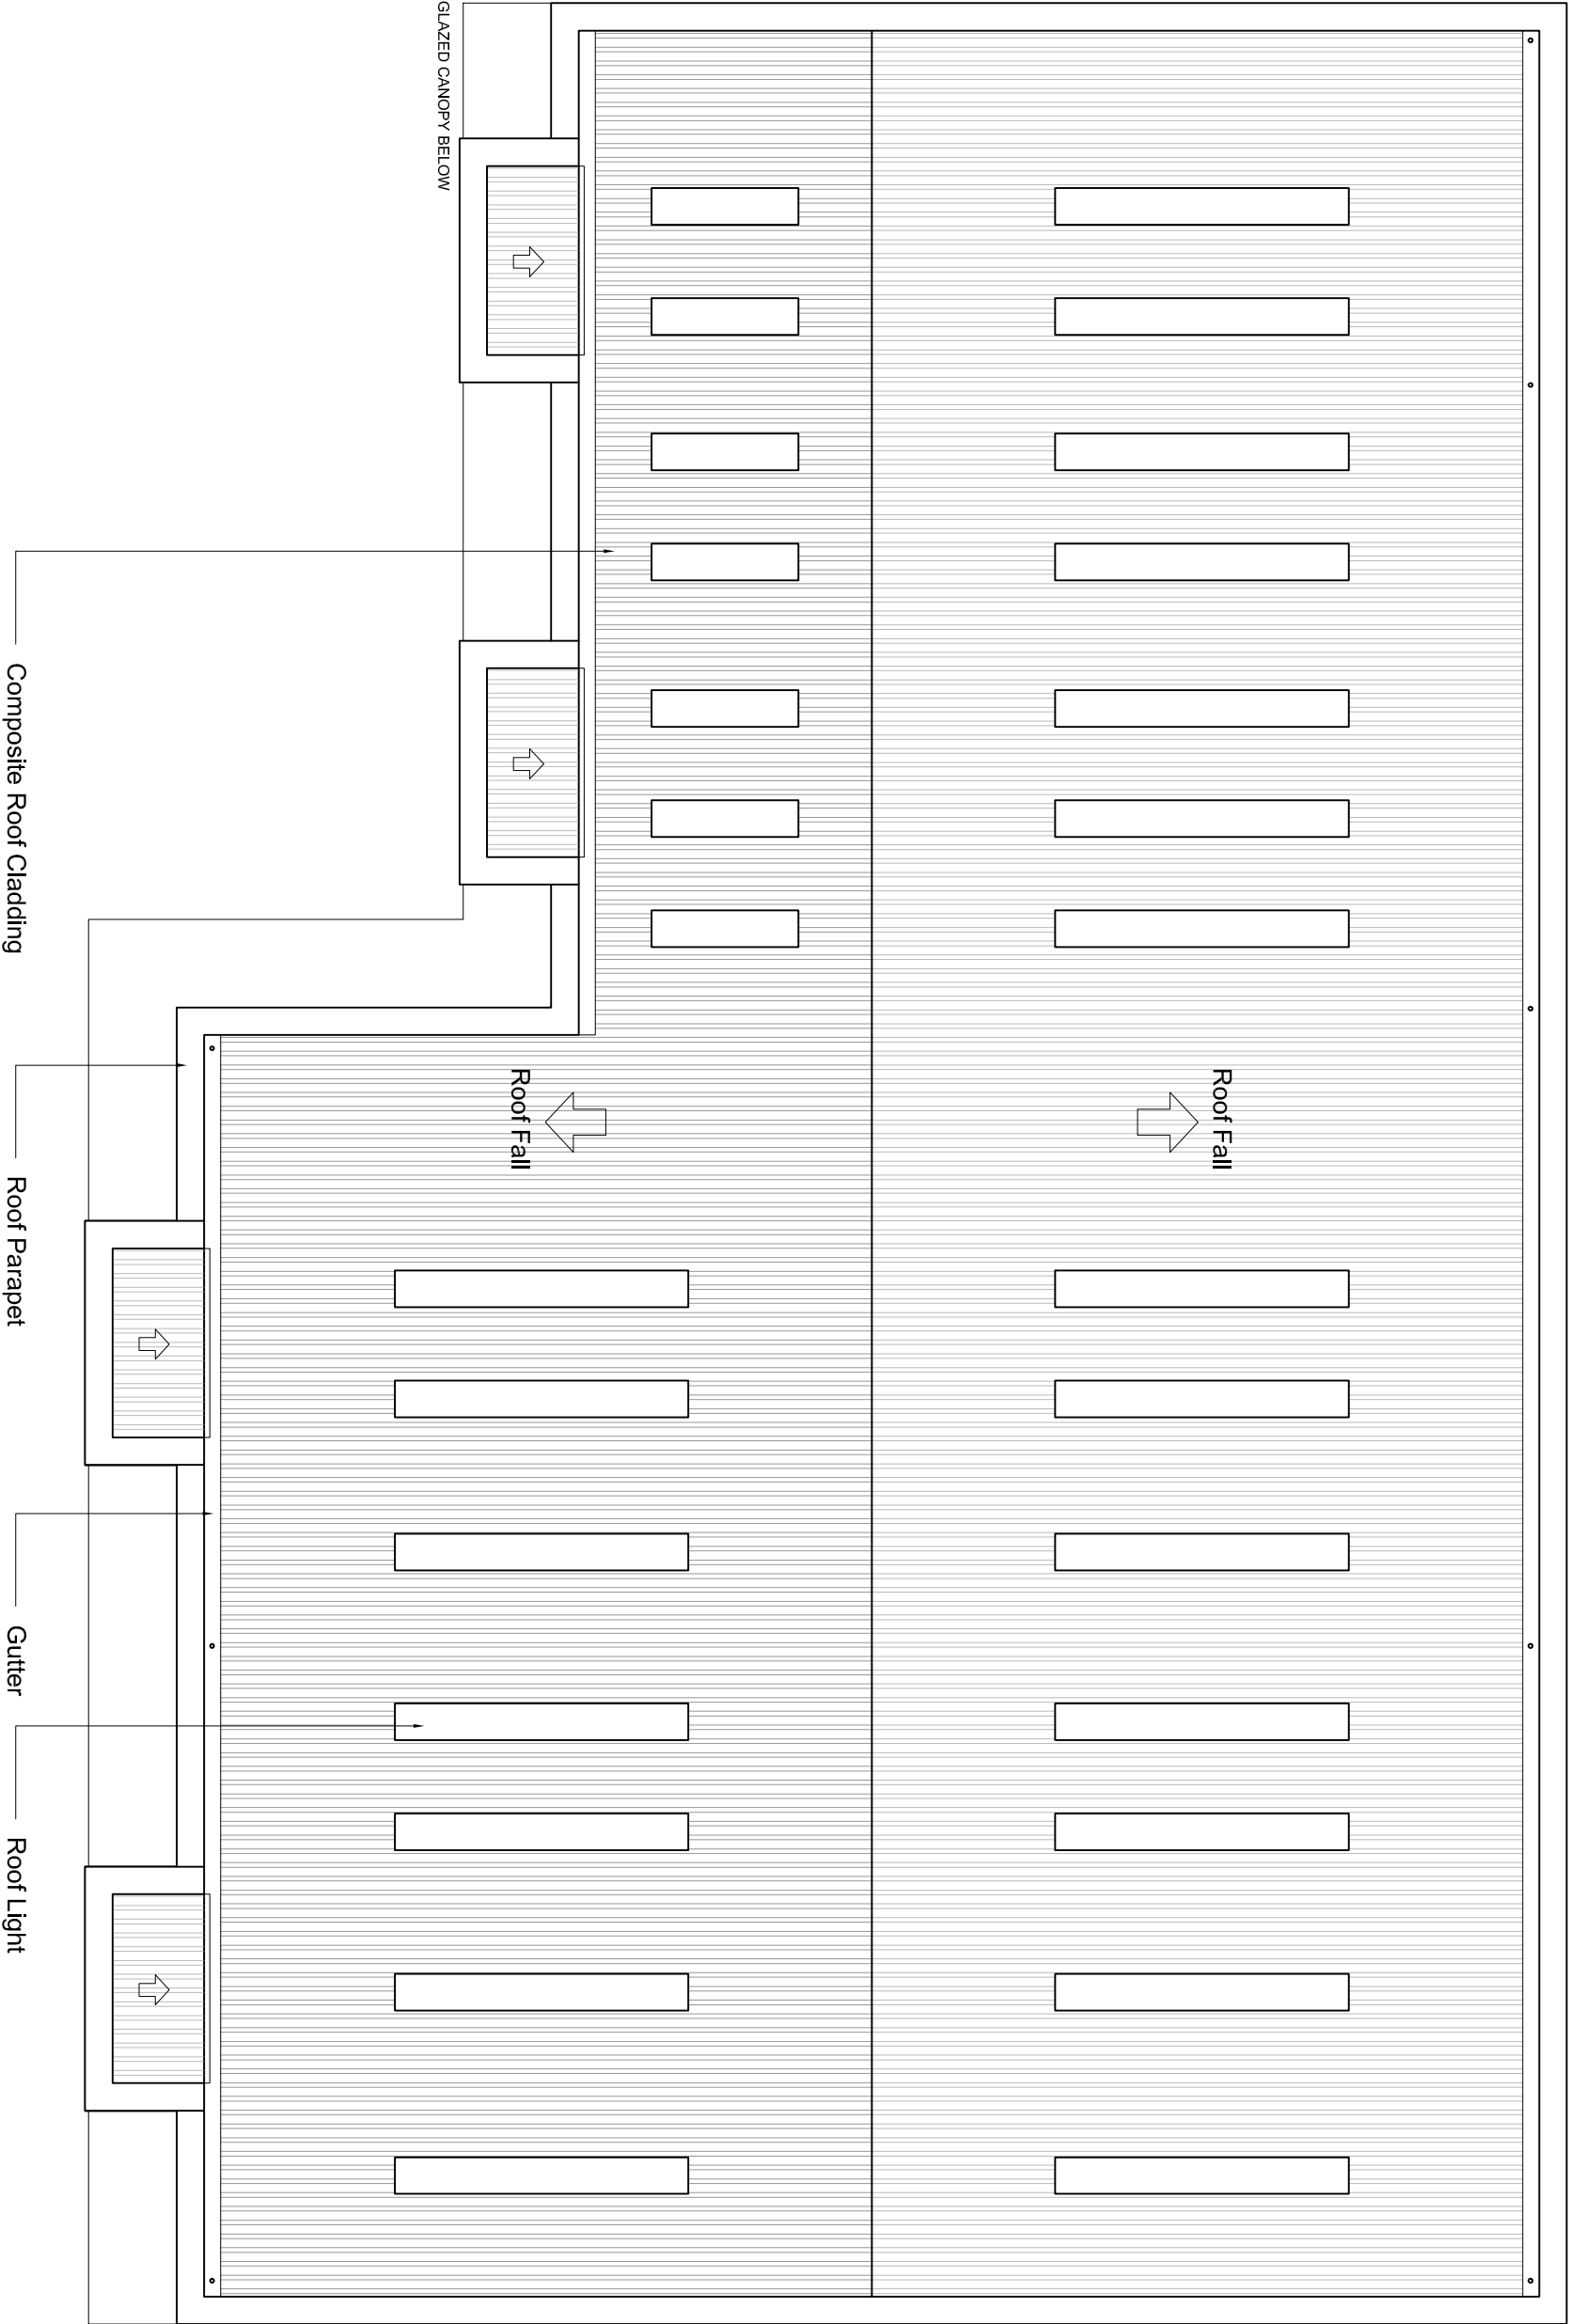


- NOTES
- All dimensions and levels are to be checked on site.
  - Any discrepancies are to be reported to the architect before any work commences.
  - This drawing shall not be scaled to ascertain any dimensions. Work to figured dims only.
  - This drawing shall not be reproduced without express written permission from AEW.
  - The overlay drawings and ownership boundaries are produced using all reasonable endeavours. AEW cannot be held responsible for any errors or omissions or for any plans supplied to them.

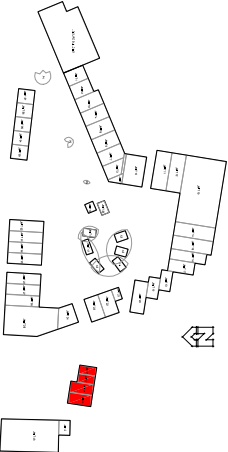

Rev	Date	Drawn	Checked
A	30/09/10	CS	RH
Initial Issue			

drawing stage	PLANNING
---------------	----------

drawing status	FOR APPROVAL
----------------	--------------

client	DERWENT HOLDINGS LTD
--------	----------------------

project	EDGE LANE CENTRAL LIVERPOOL
---------	--------------------------------

drawing title	NEW LEISURE / RETAIL PARK UNIT 420/47 ROOF PLAN
---------------	---

date	30/09/10	drawn	CS
scale	1/200 @ A3	checked	RH

Job No DWG No Rev

**M3458 P3-1306A**

AEW ARCHITECTS AND DESIGNERS LTD  
CENTURY BUILDINGS, ST MARY'S PARSONAGE  
MANCHESTER M32DF T:0161 2144370 F:0161 2144371

