




SUBSTATION 1 & 3

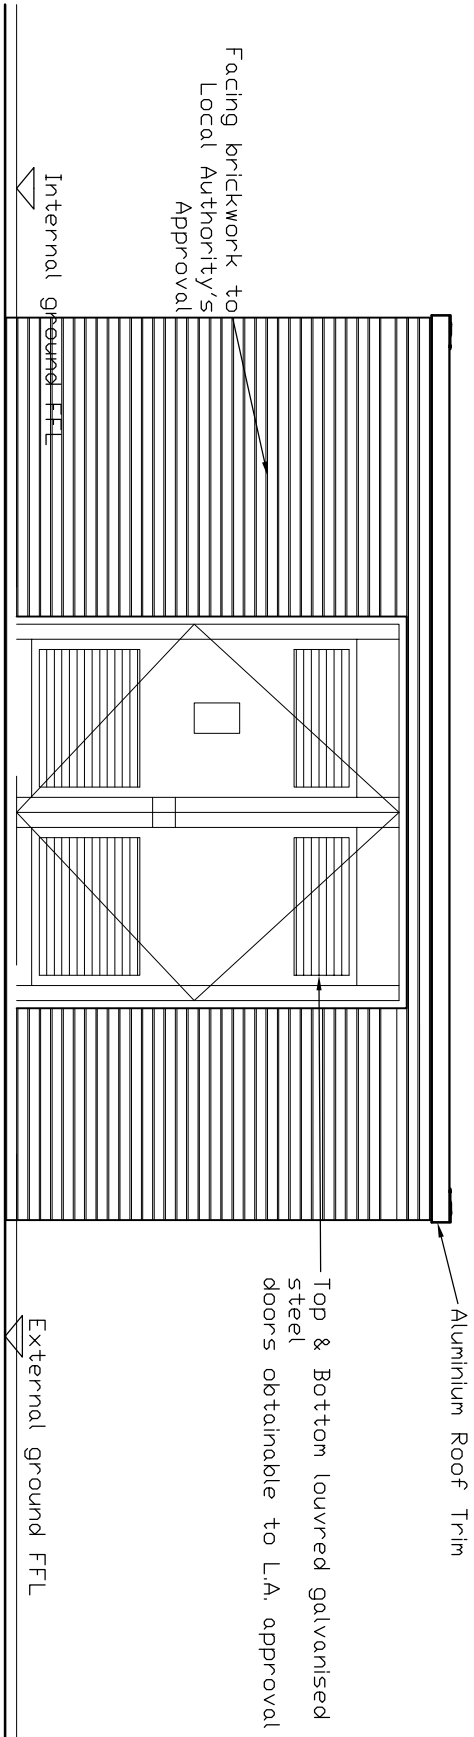


Front Elevation
A

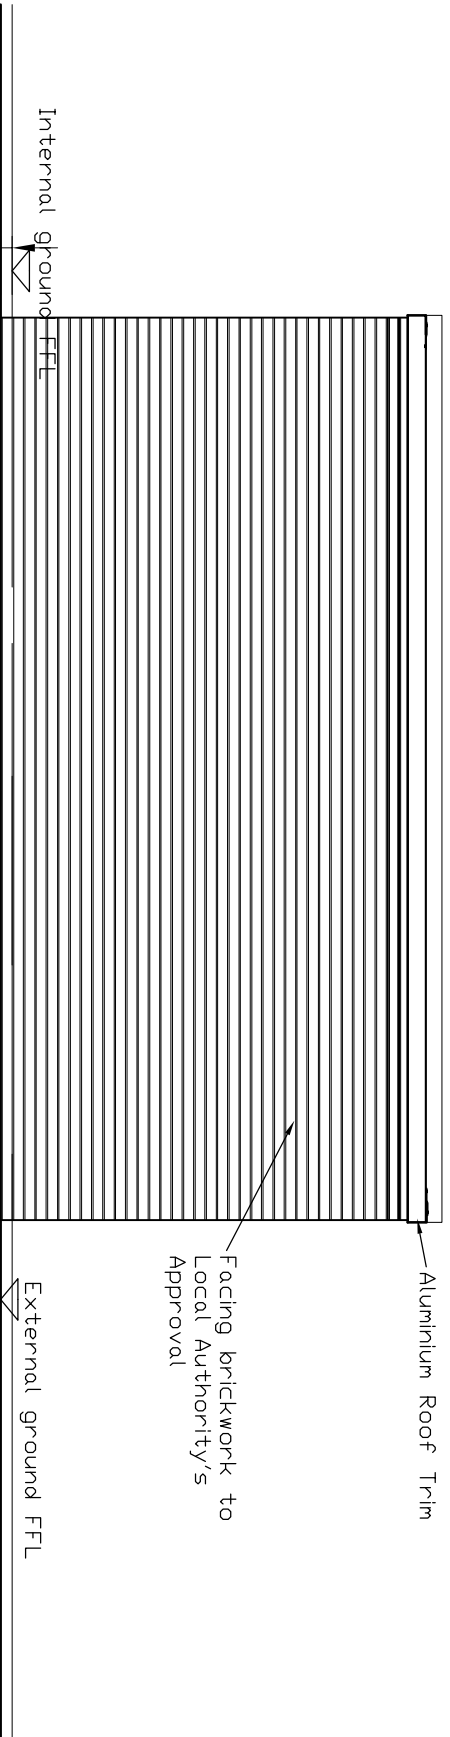



Rear Elevation
B

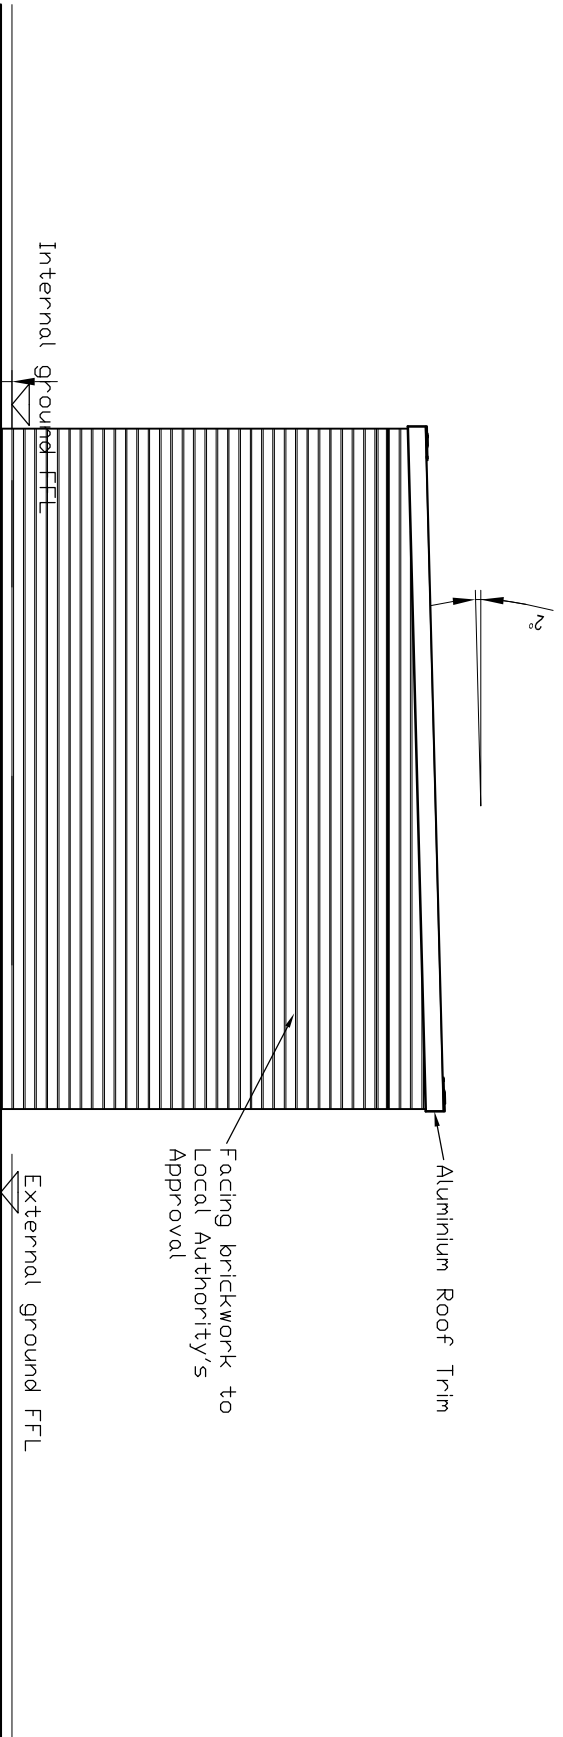

Side Elevation
C

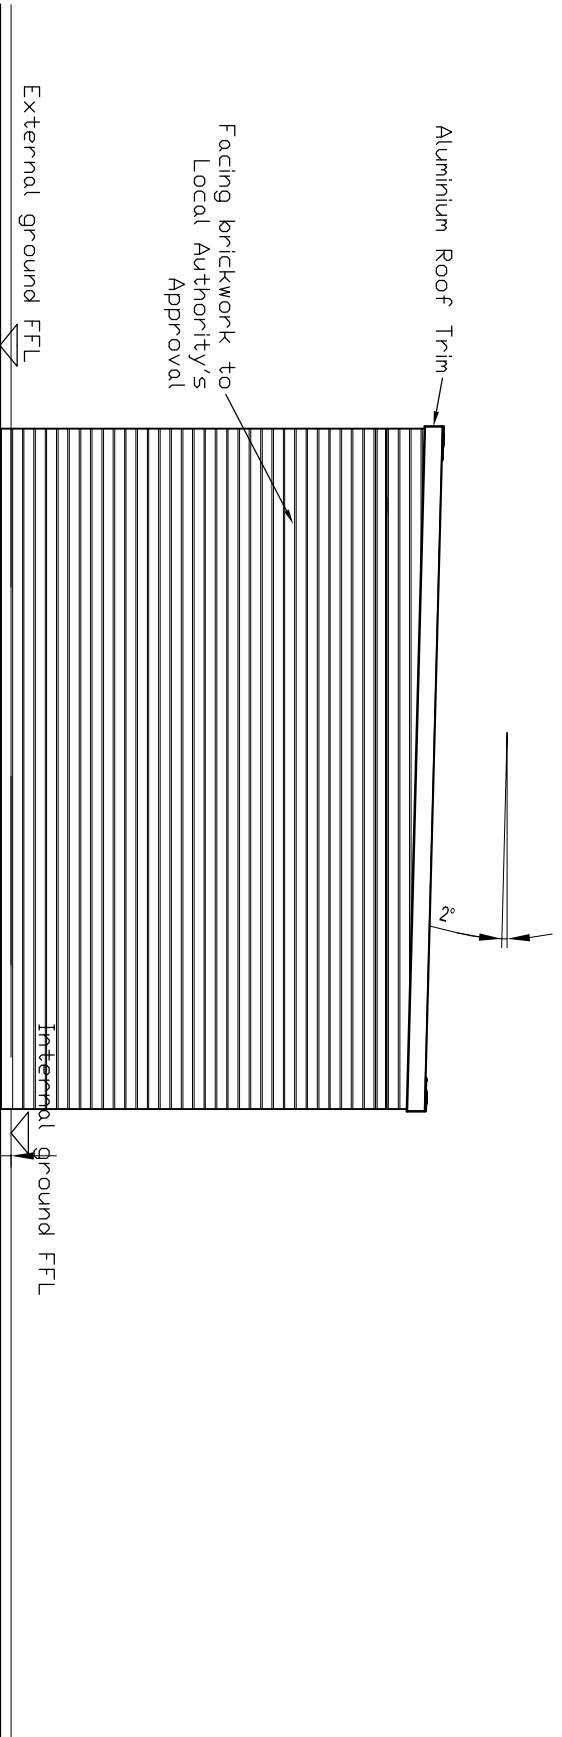

Side Elevation
D

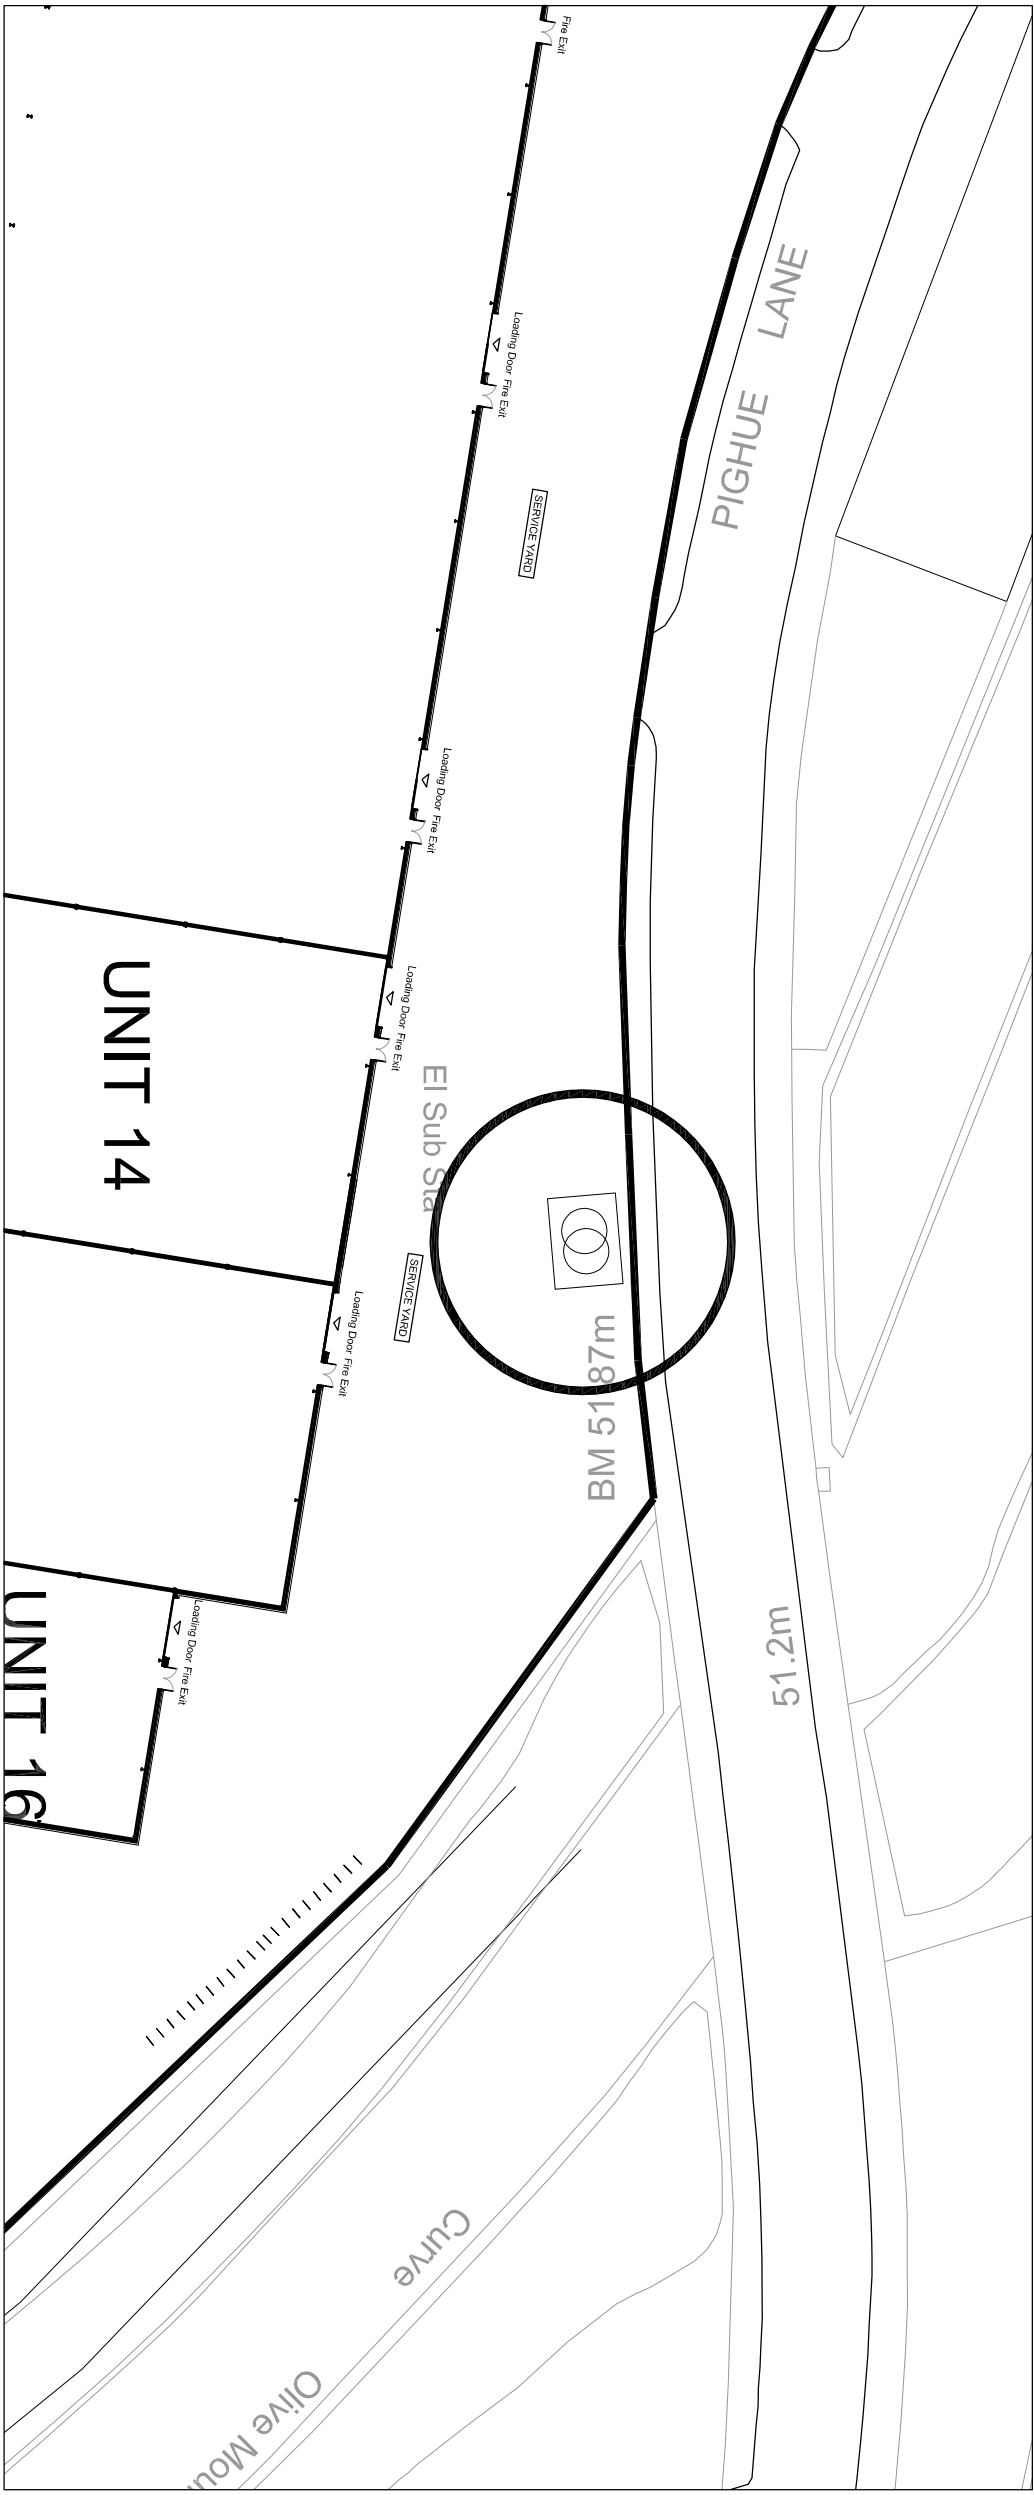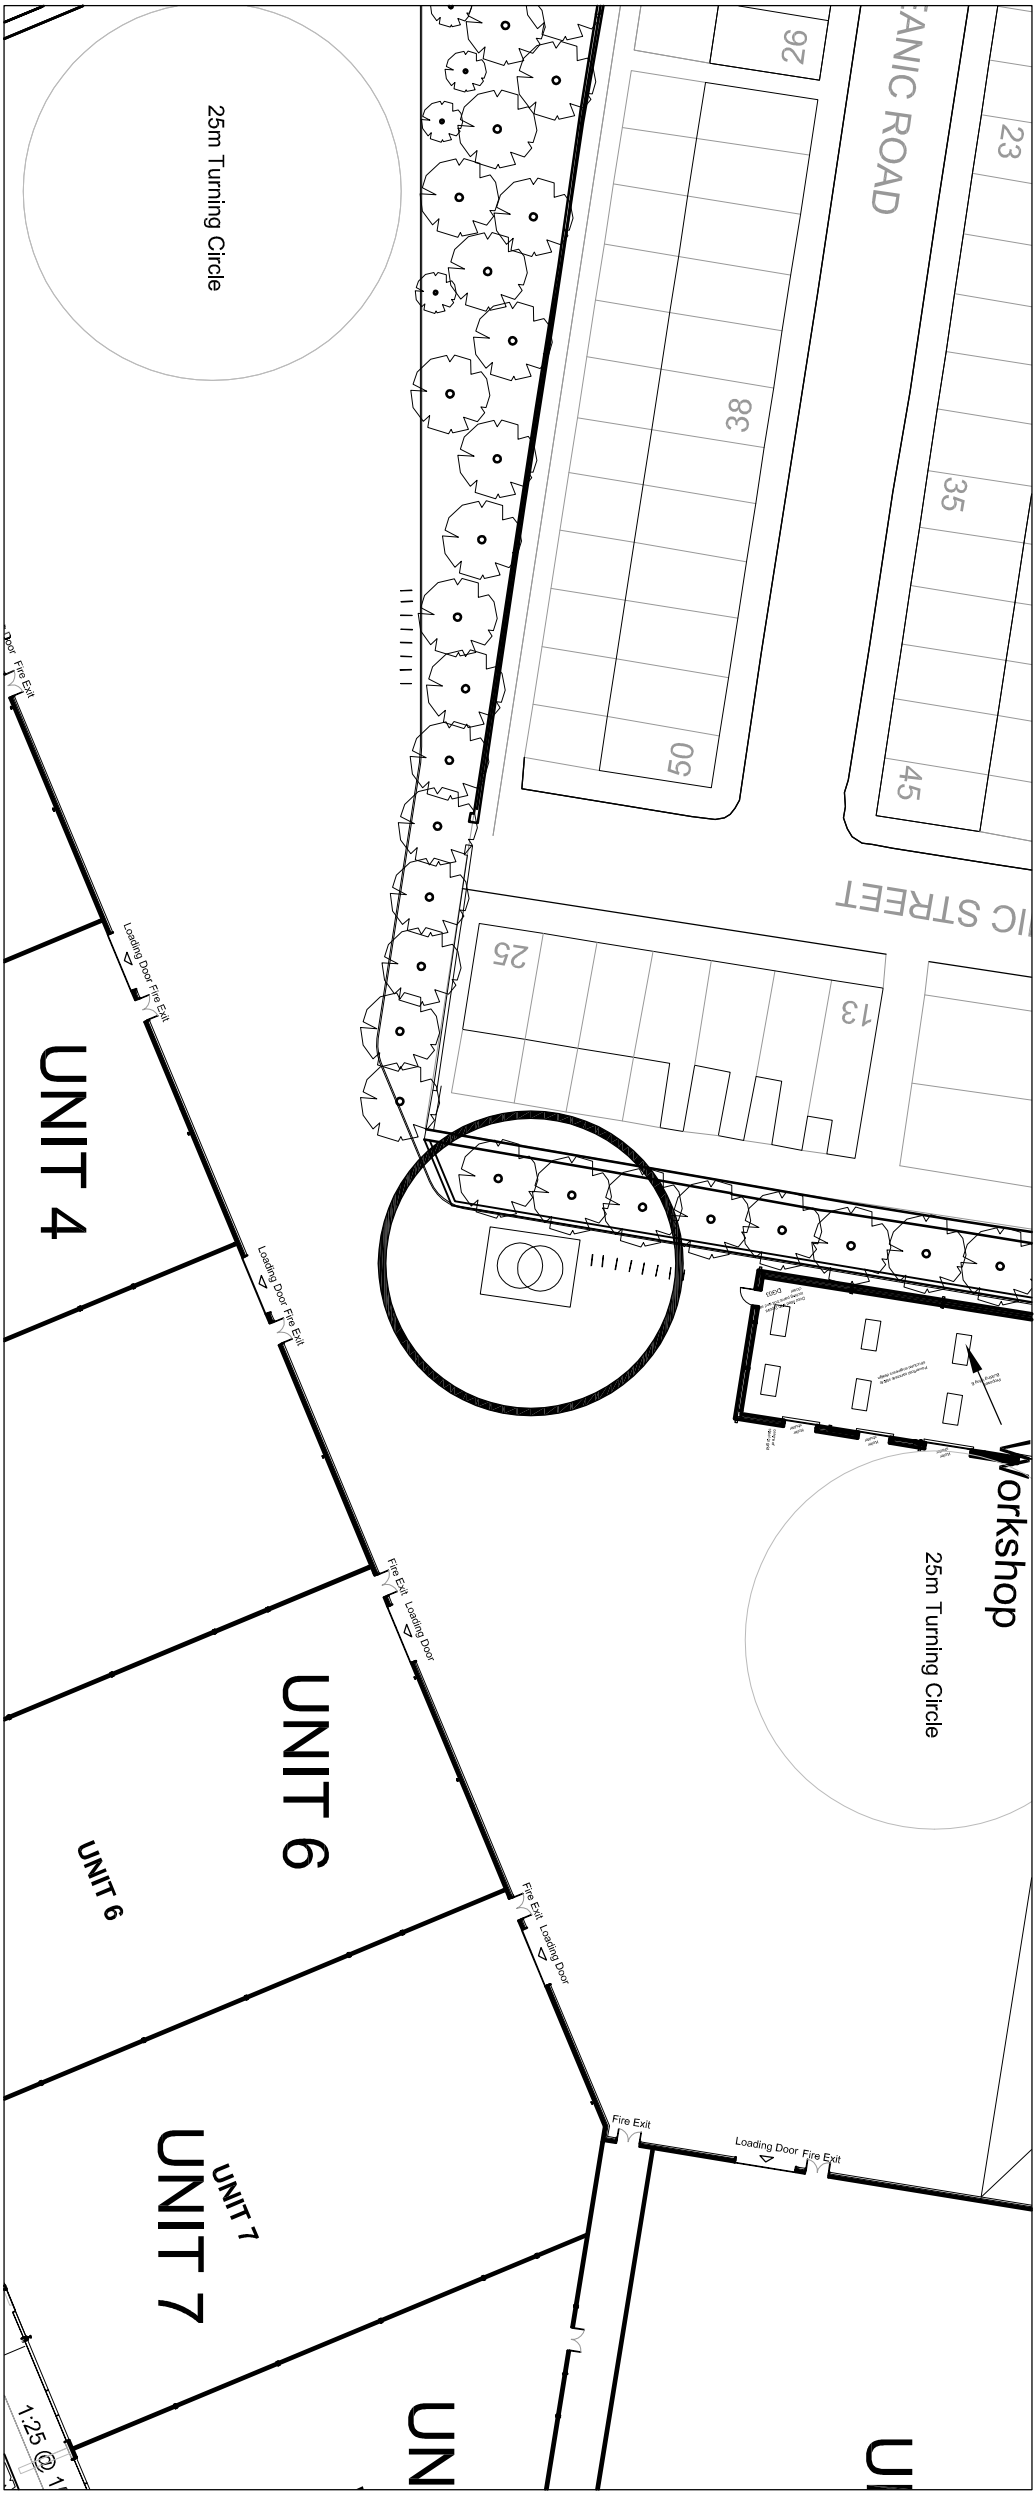

NOTES

- All dimensions and levels are to be checked on site.
- Any discrepancies are to be reported to the architect before any work commences.
- The drawing shall not be scaled to ascertain any dimensions. Work to figure dimensions only.
- This drawing shall not be reproduced without express written permission from AEW.
- Title overlay drawings and ownership boundaries are produced using all reasonable endeavours. AEW cannot be responsible for any accuracy or scale discrepancy of these plans supplied to them.



rev	date	drawn	checked
A	30/09/2010	BC	RH
Initial Issue			
drawing stage			
PLANNING			
drawing status			
FOR APPROVAL			
client			
DERIVENT HOLDINGS LTD			

project
EDGE LANE CENTRAL
LIVERPOOL

drawing title
SUBSTATION DRAWING
LOCATION PLAN
AND ELEVATIONS

date	drawn	BC
22/09/2010	drawn	BC
scale	checked	RH
VAN@AT	checked	RH

Job No DWG No Rev

M3458 P3-1409A

AEW ARCHITECTS AND DESIGNERS LTD
122-124 MARKET STREET, 2ND FLOOR, MANCHESTER M3 2DF
T: 0161 2144370 F: 0161 2144371

