




SUBSTATION
2,4,5 & 9

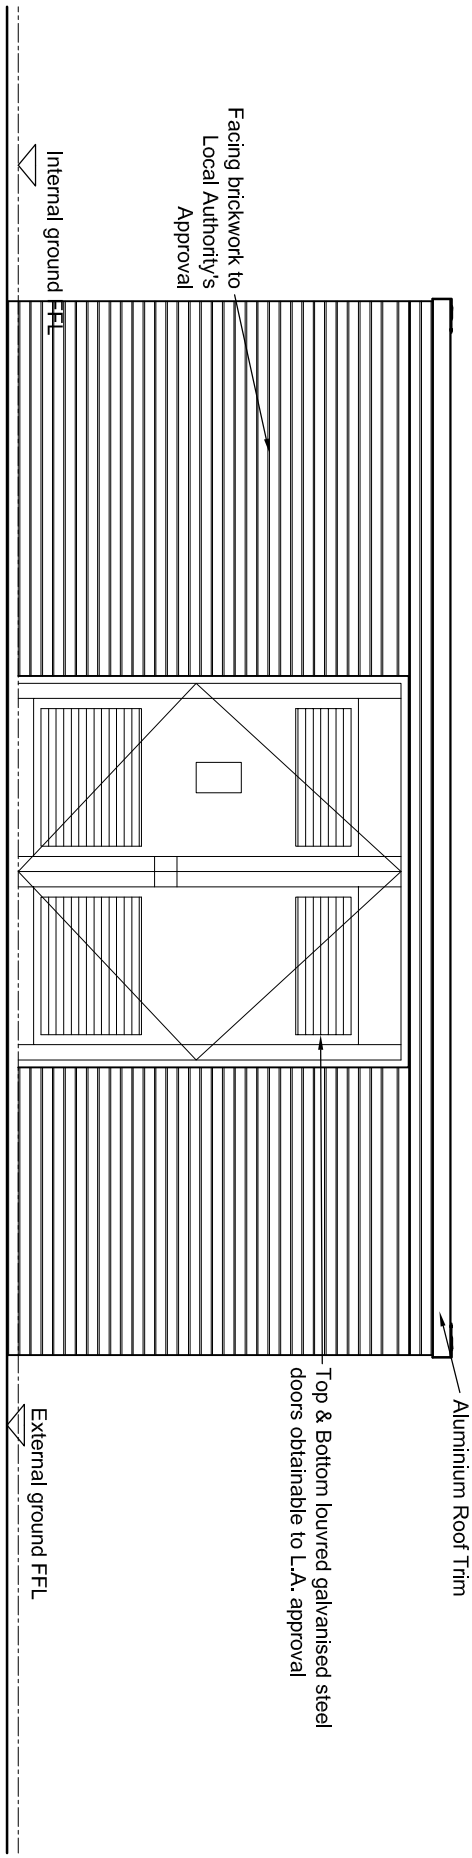


Front Elevation
A

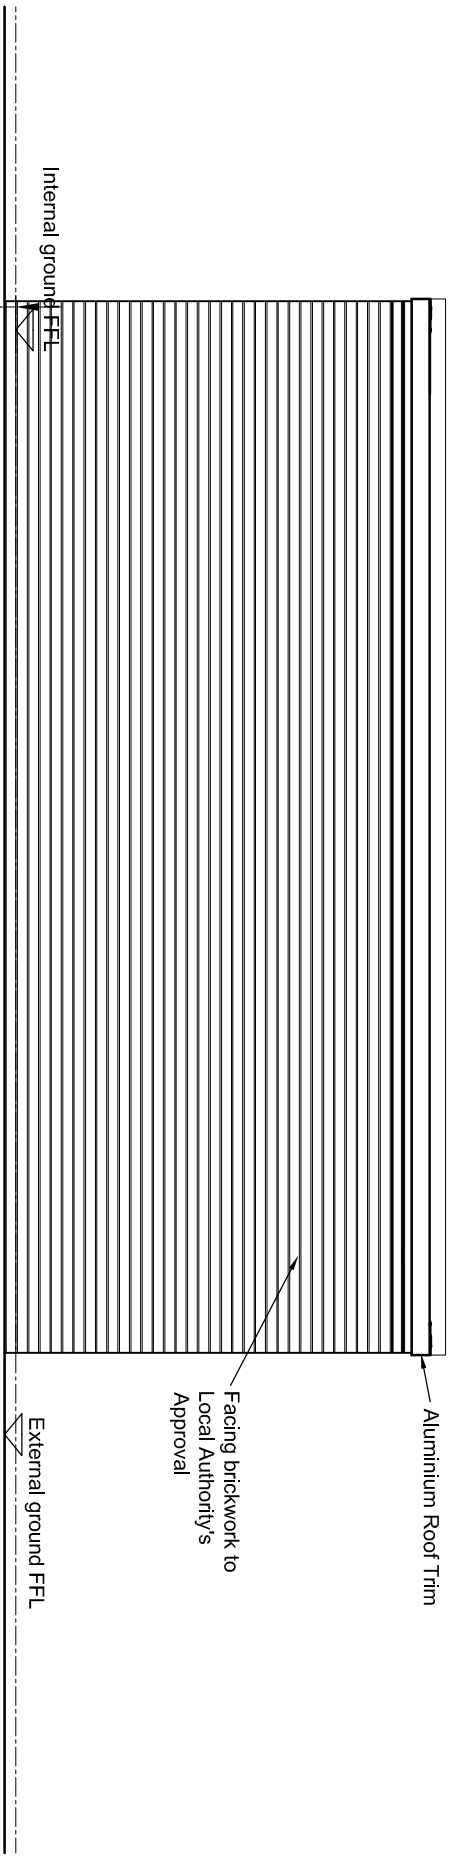

Rear Elevation
B


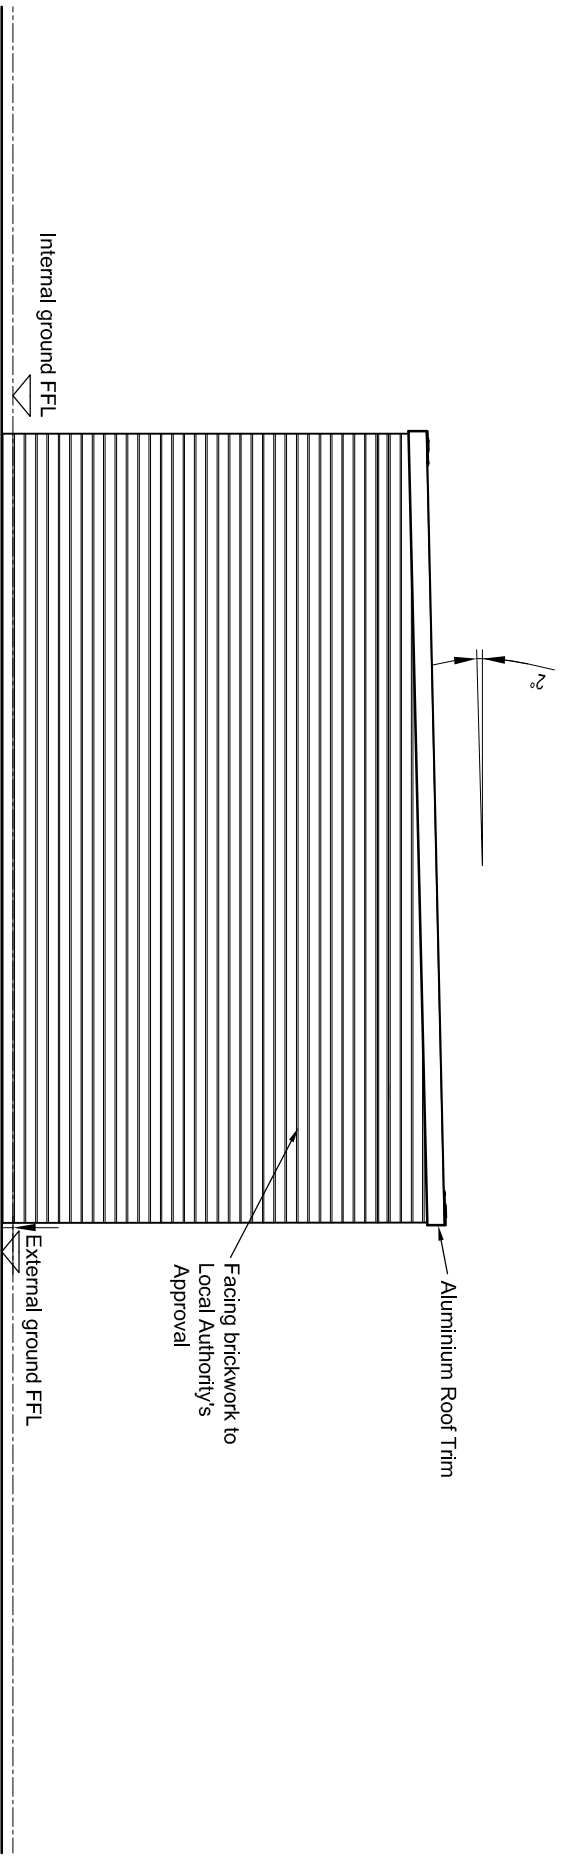


Side Elevation
C

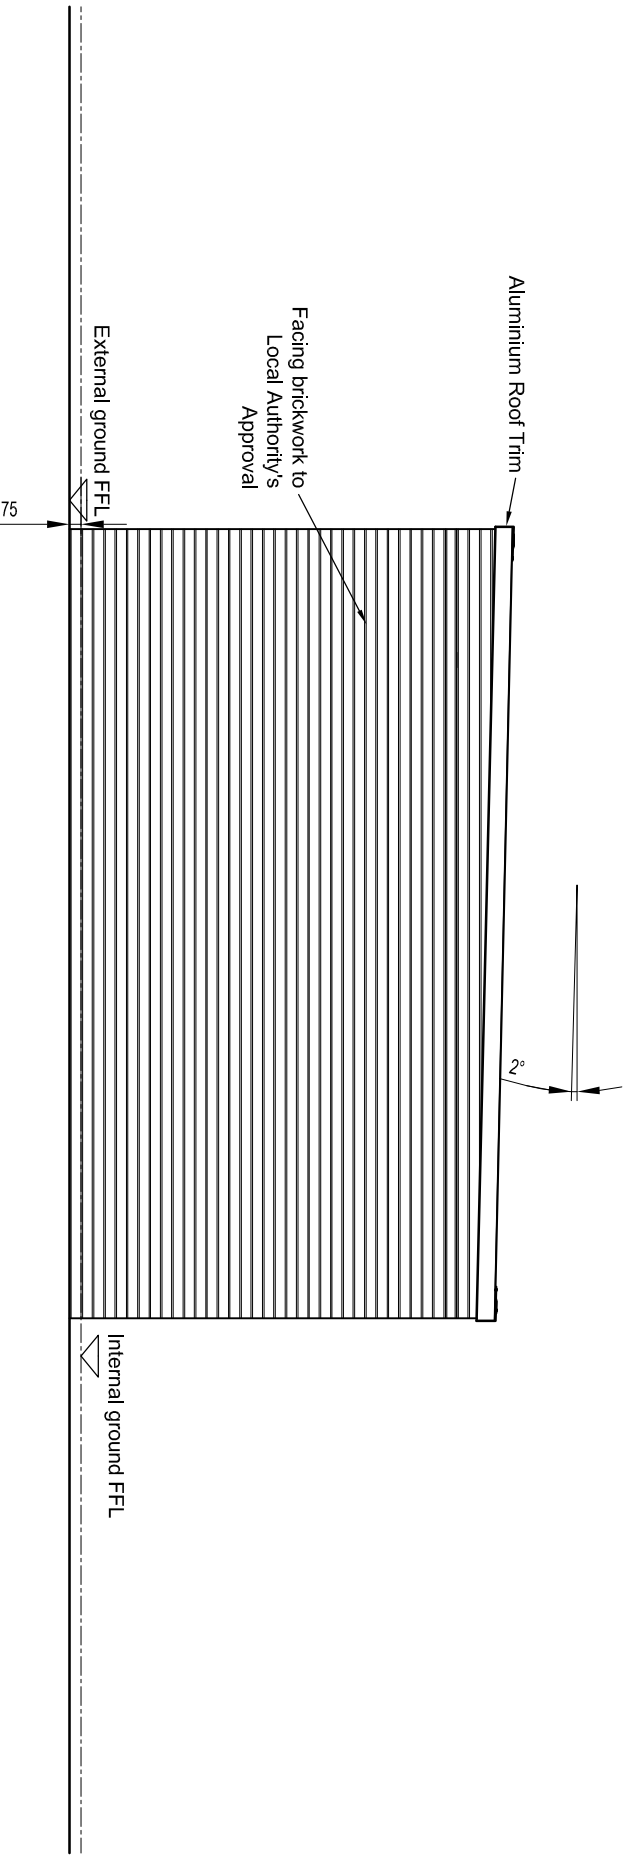


Side Elevation
D

SCALE:1/50

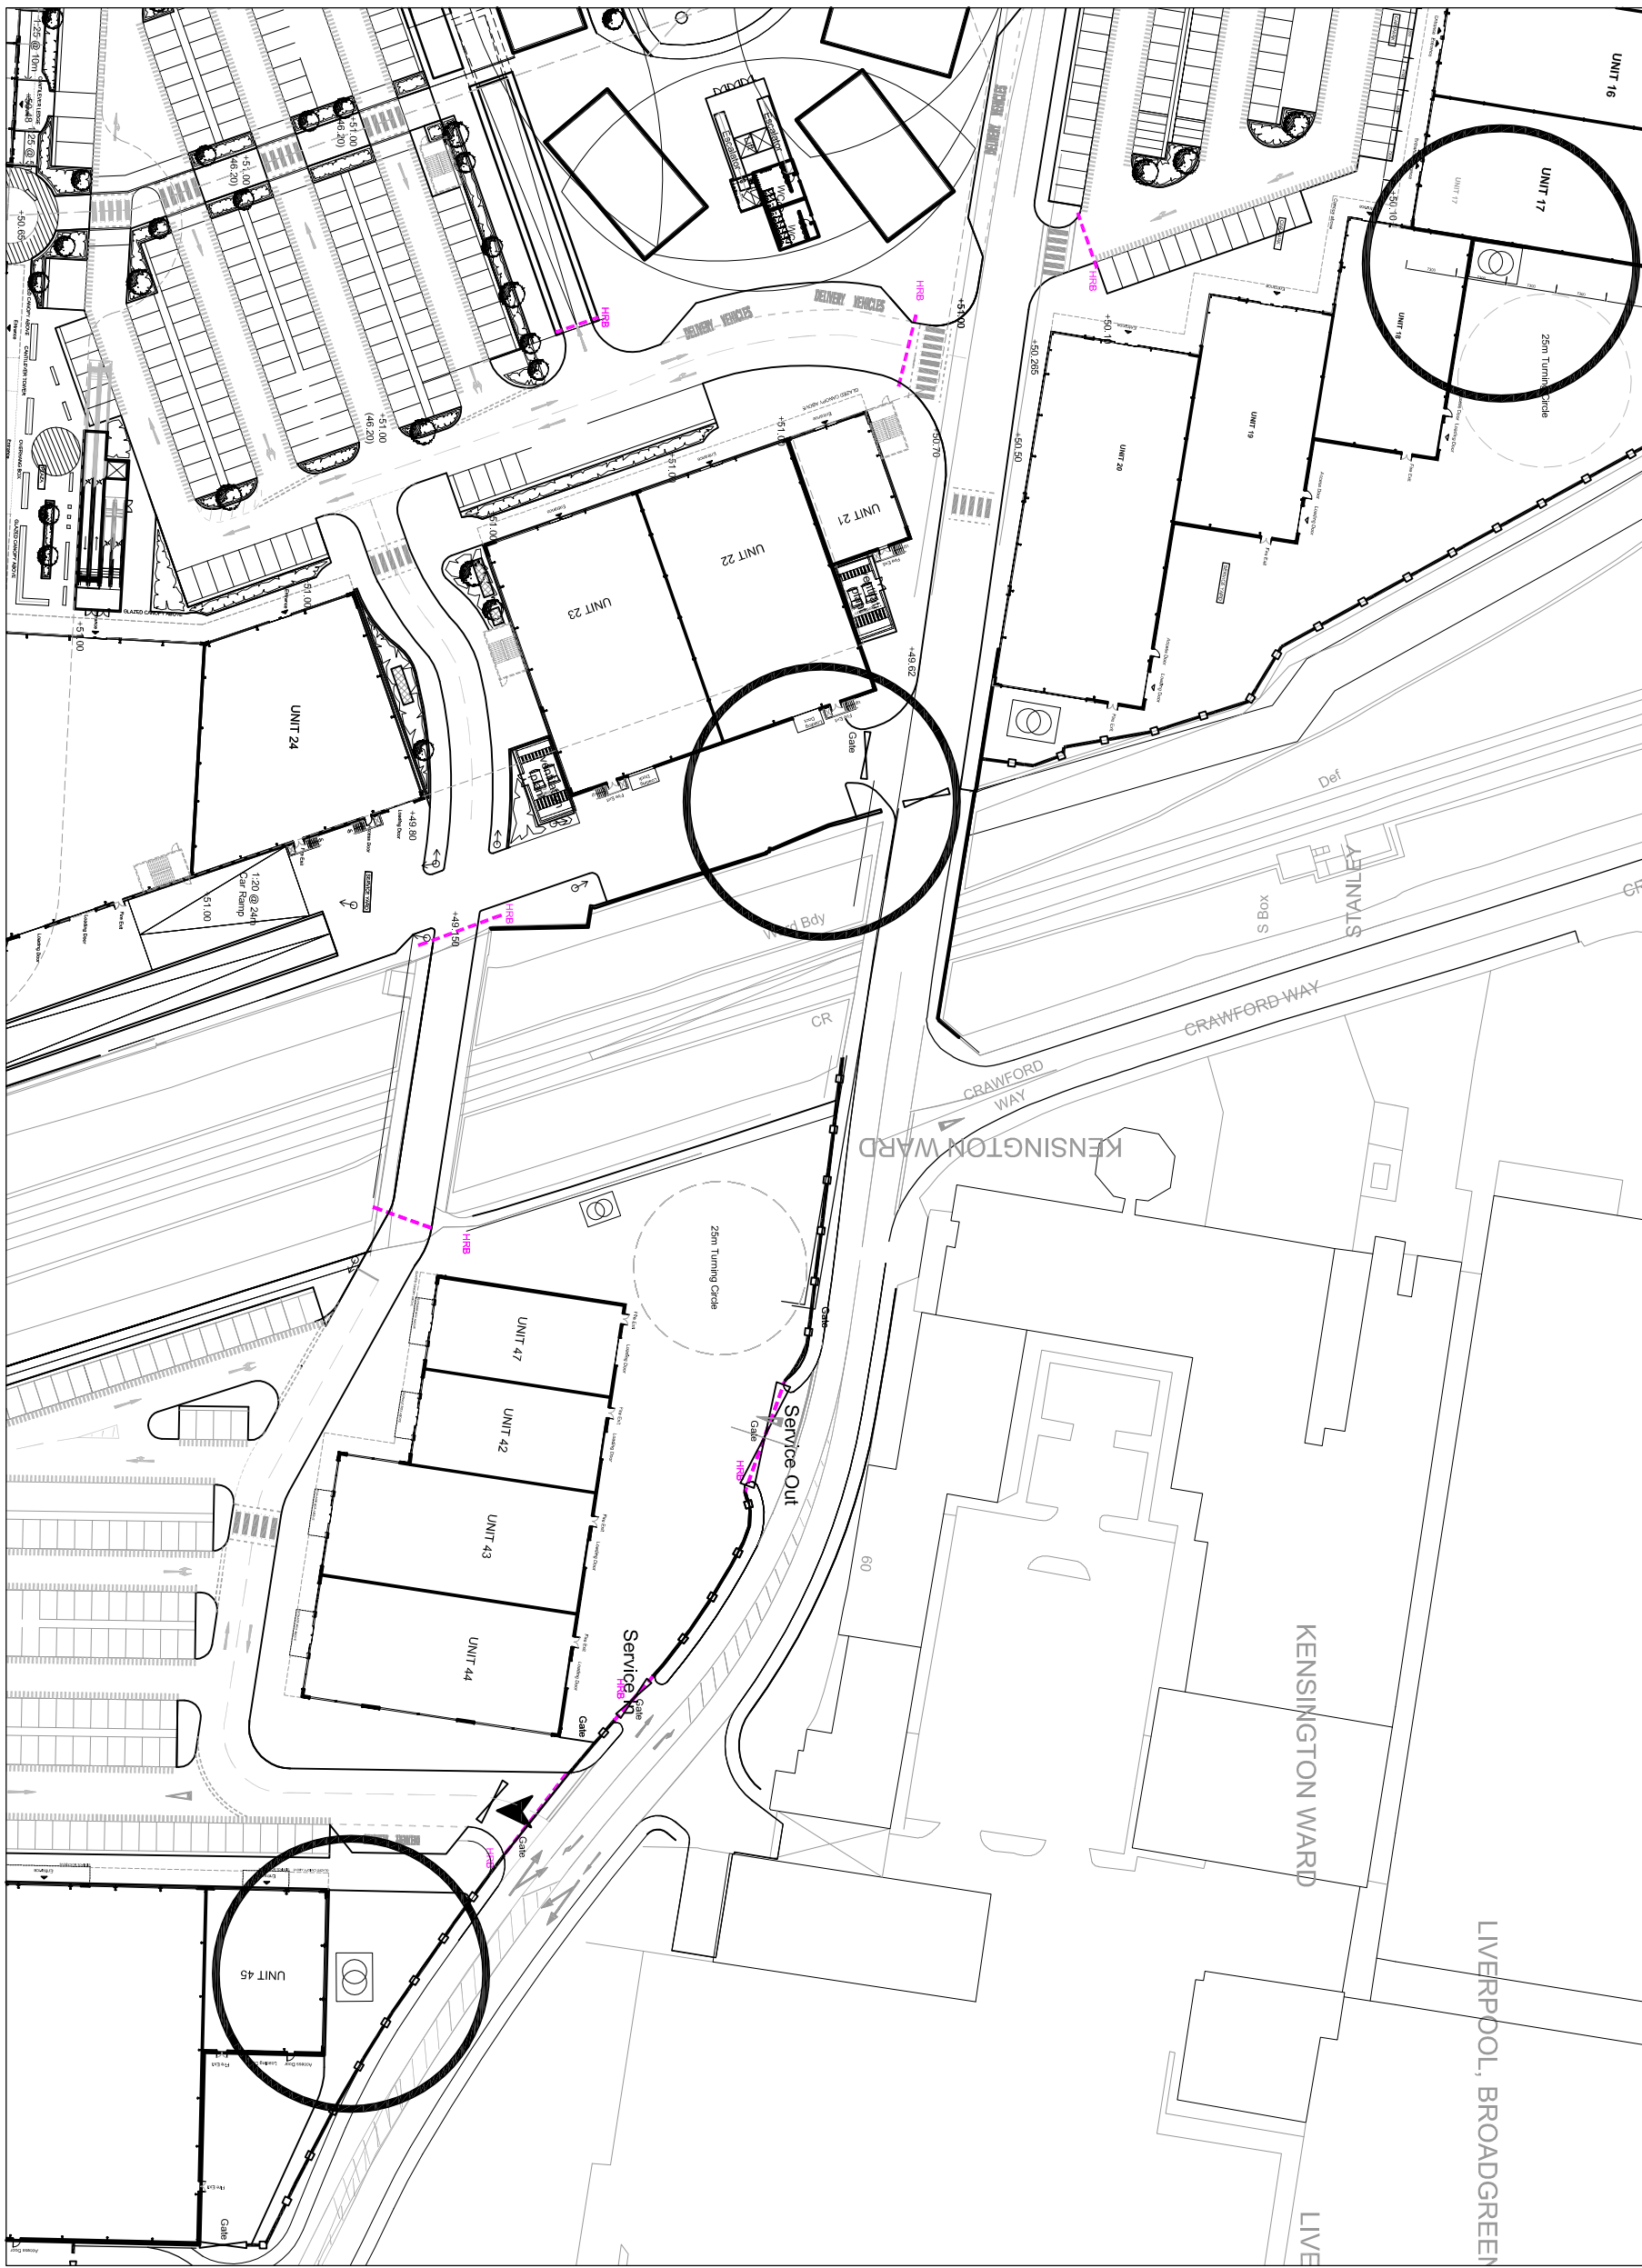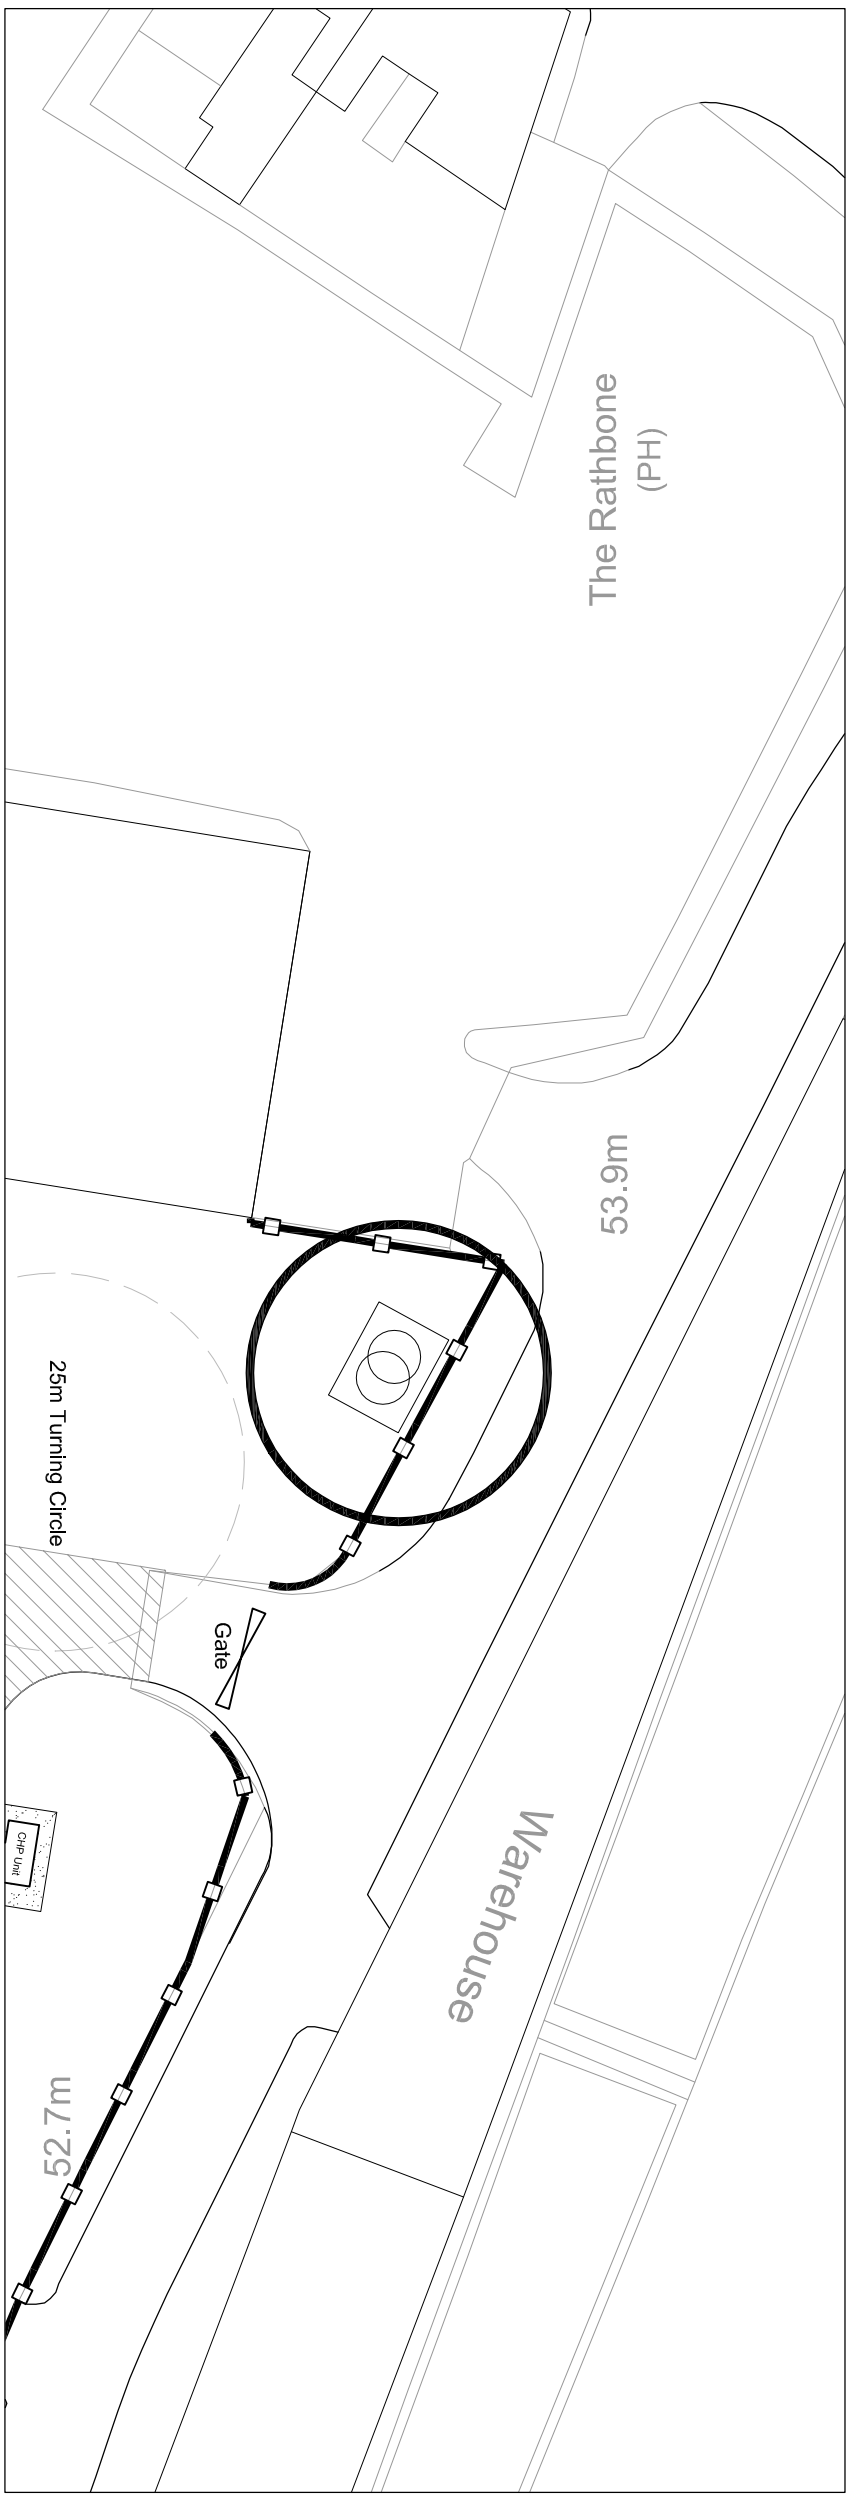

NTS

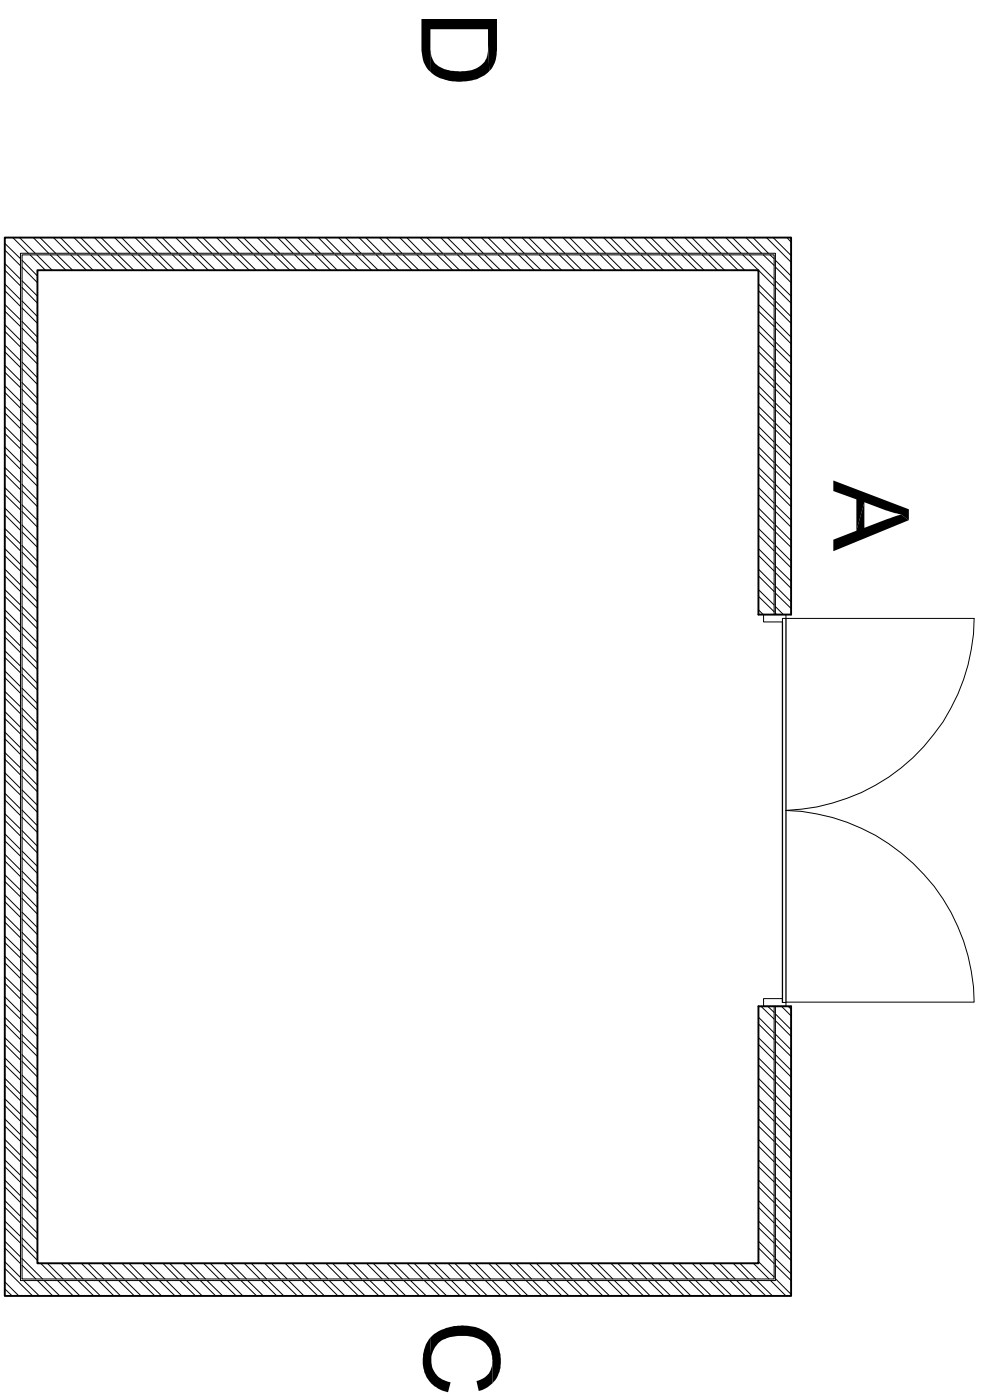

SCALE:1/50

NOTES

- All dimensions and levels are to be checked on site.
- Any discrepancies are to be reported to the architect before any work commences.
- This drawing shall not be scaled to ascertain any dimensions. Work to ground only.
- This drawing shall not be reproduced without express written permission from AEW.
- The drawings and ownership boundaries are produced using all reasonable endeavours. AEW cannot be held responsible for any scale discrepancy or false plans supplied to them.



rev.	date	drawn	checked
A	22/09/2010	BC	RH
Initial Issue			
drawing stage			
PLANNING			
drawing details			
FOR APPROVAL			
direct			
DERWENT HOLDINGS LTD			

project
EDGE LANE CENTRAL
LIVERPOOL

drawing title
SUBSTATION DRAWING
LOCATION PLAN
AND ELEVATIONS (2,4,5,9)

date	drawn	checked
22/09/2010	BC	RH
scale	VAS@ A1	checked

Job No DWG No Rev
M3458 P3-1410A

AEW ARCHITECTS AND DESIGNERS LTD
50 KENYON BUILDING, 55 ST. MARK'S PARSONAGE
MANCHESTER M3 2DF T:0161 21443270 F:0161 21443271

