




**SUBSTATION 6
& 7**

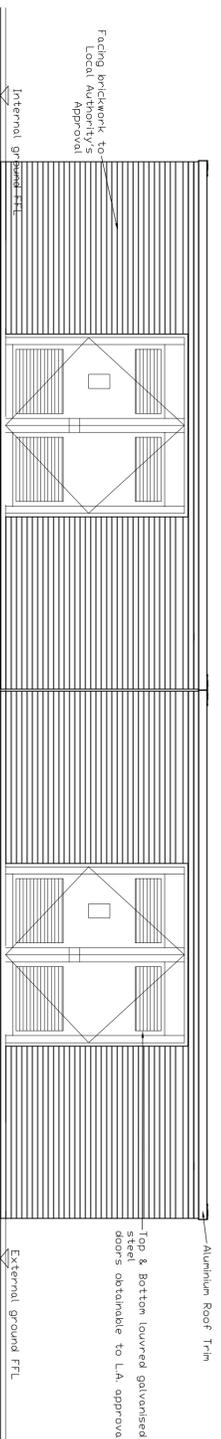


**Front Elevation
A**

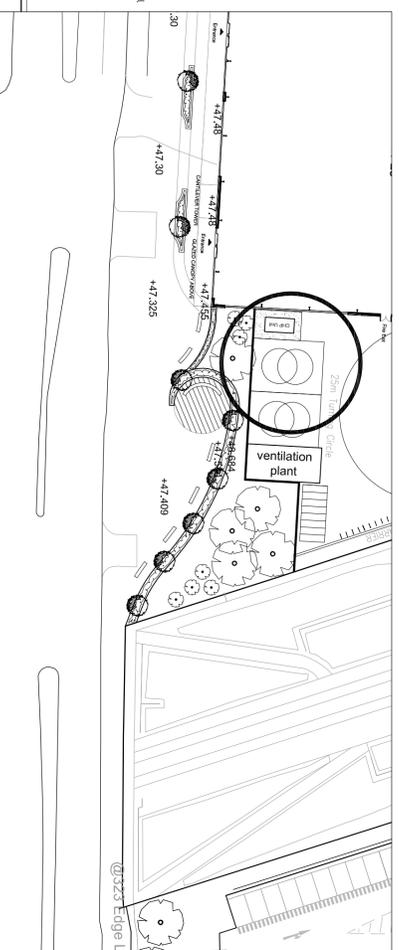



NTS

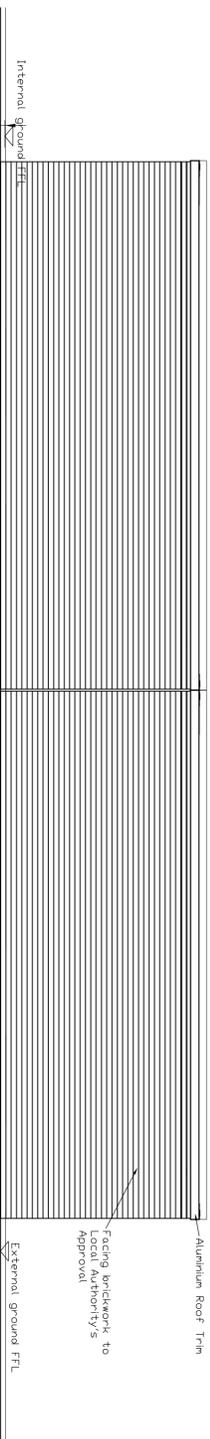

**Rear Elevation
B**

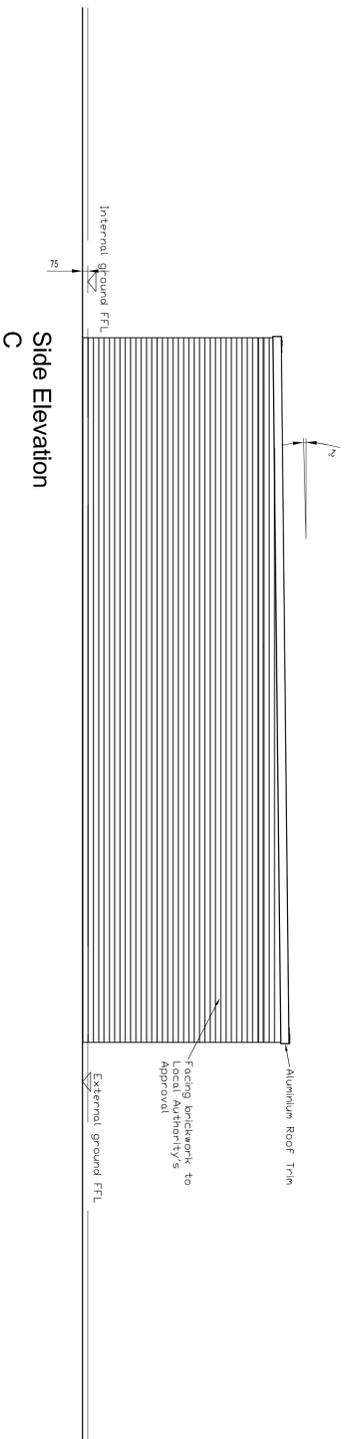

**Side Elevation
C**

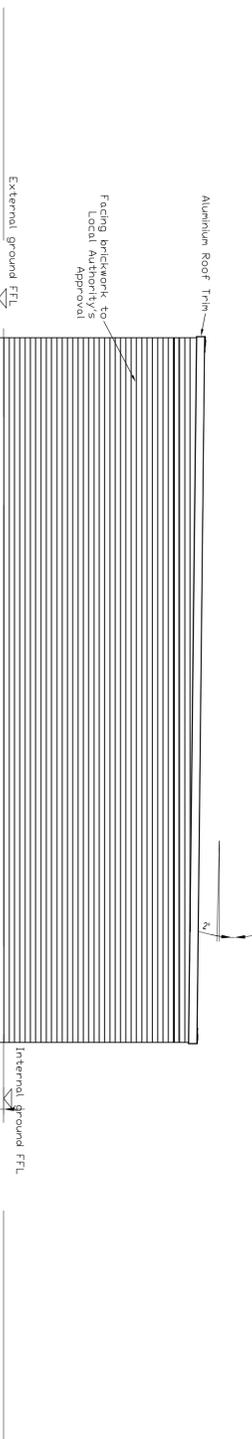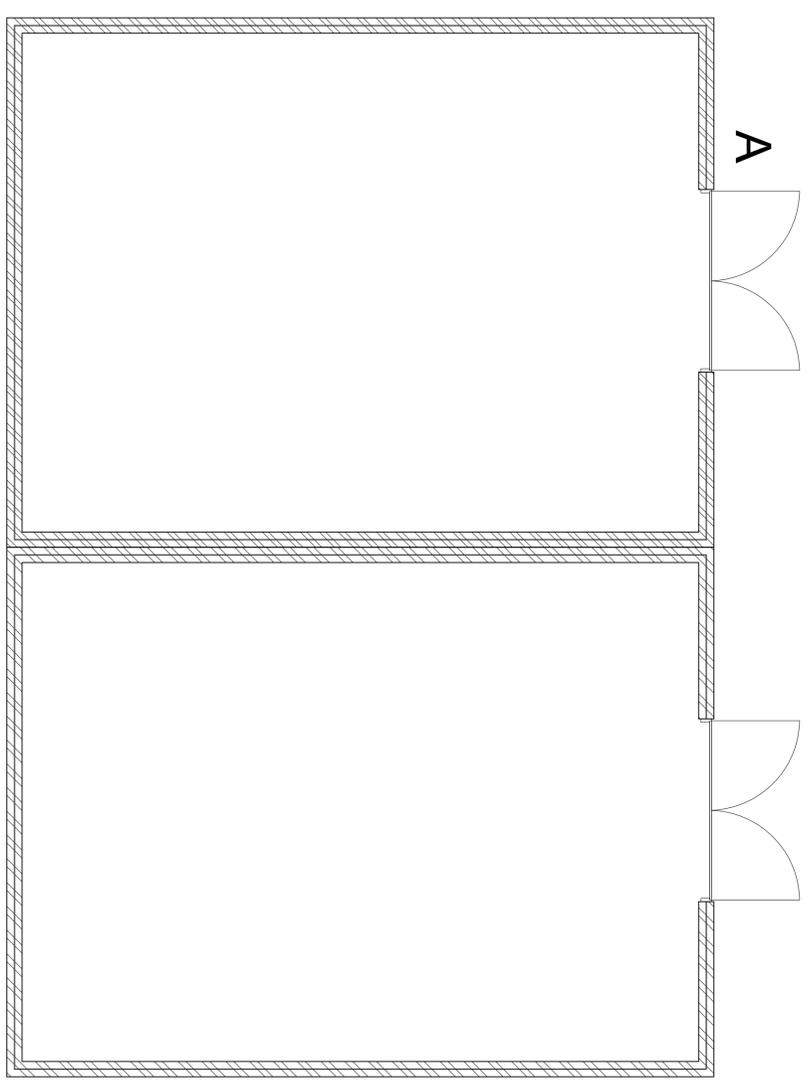

**Side Elevation
D**

- NOTES**
- All dimensions and levels are to be checked on site.
 - Any discrepancies are to be reported to the architect before any work commences.
 - This drawing shall not be scaled to ascertain any dimensions. Work to figured dims only.
 - This drawing shall not be reproduced without express written permission from AEW.
 - Title covering drawings and ownership boundaries are the responsibility of the architect and the client. The architect is not responsible for the accuracy or scale discrepancy of issues supplied to them.

SCALE:1/50

SCALE:1/50



rev	date	drawn	checked
A	22/09/2010	BC	RH
drawing stage PLANNING			
drawing status FOR APPROVAL			
client DERWENT HOLDINGS LTD			
project EDGE LANE CENTRAL LIVERPOOL			

drawing title			
SUBSTATION DRAWING LOCATION PLAN AND ELEVATIONS			
date	22/09/2010	drawn	BC
scale	VAR@ A1	checked	RH