




SUBSTATION 10

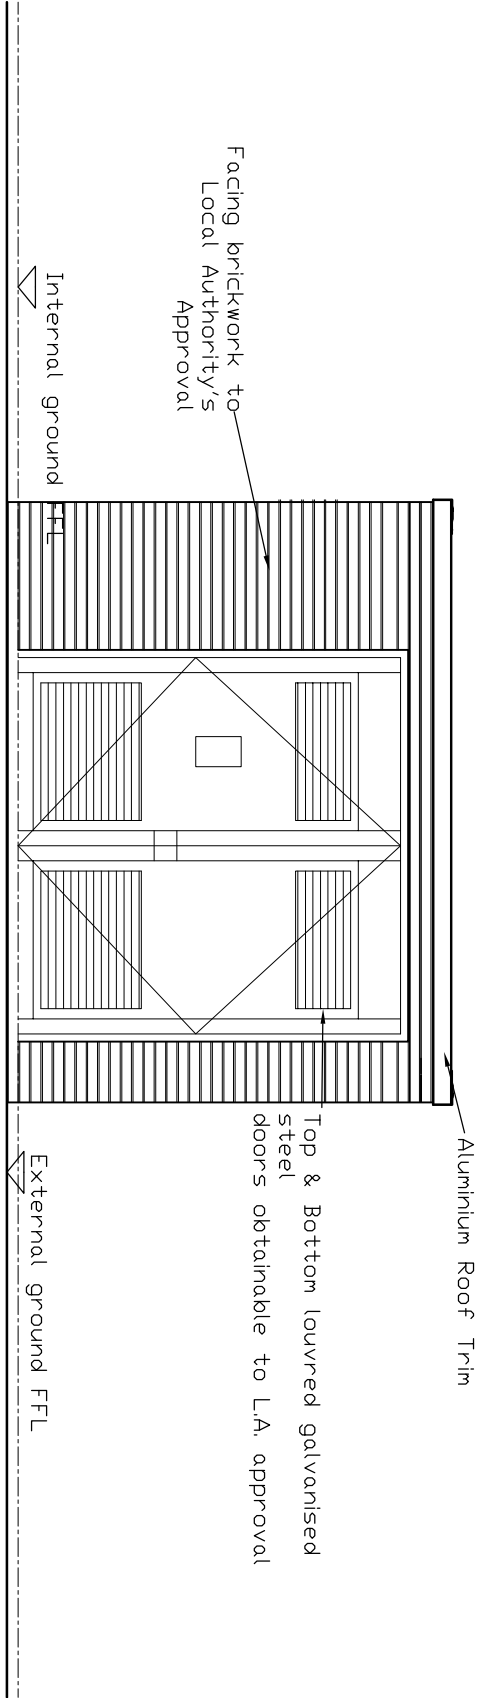


Front Elevation
A

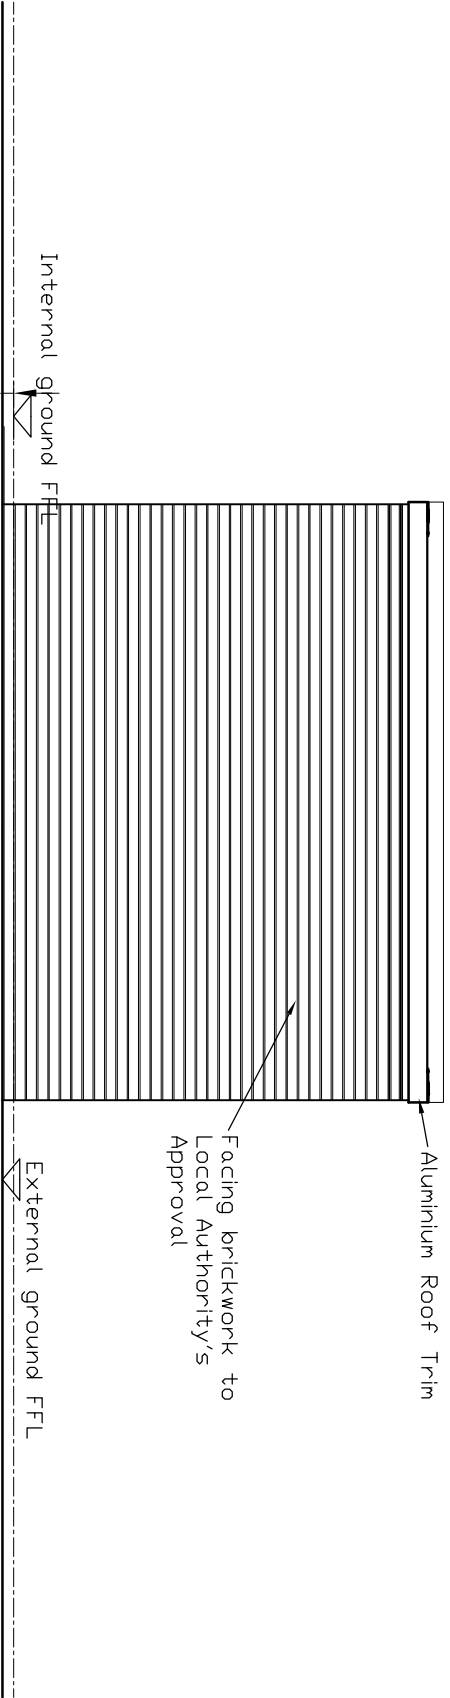

Rear Elevation
B


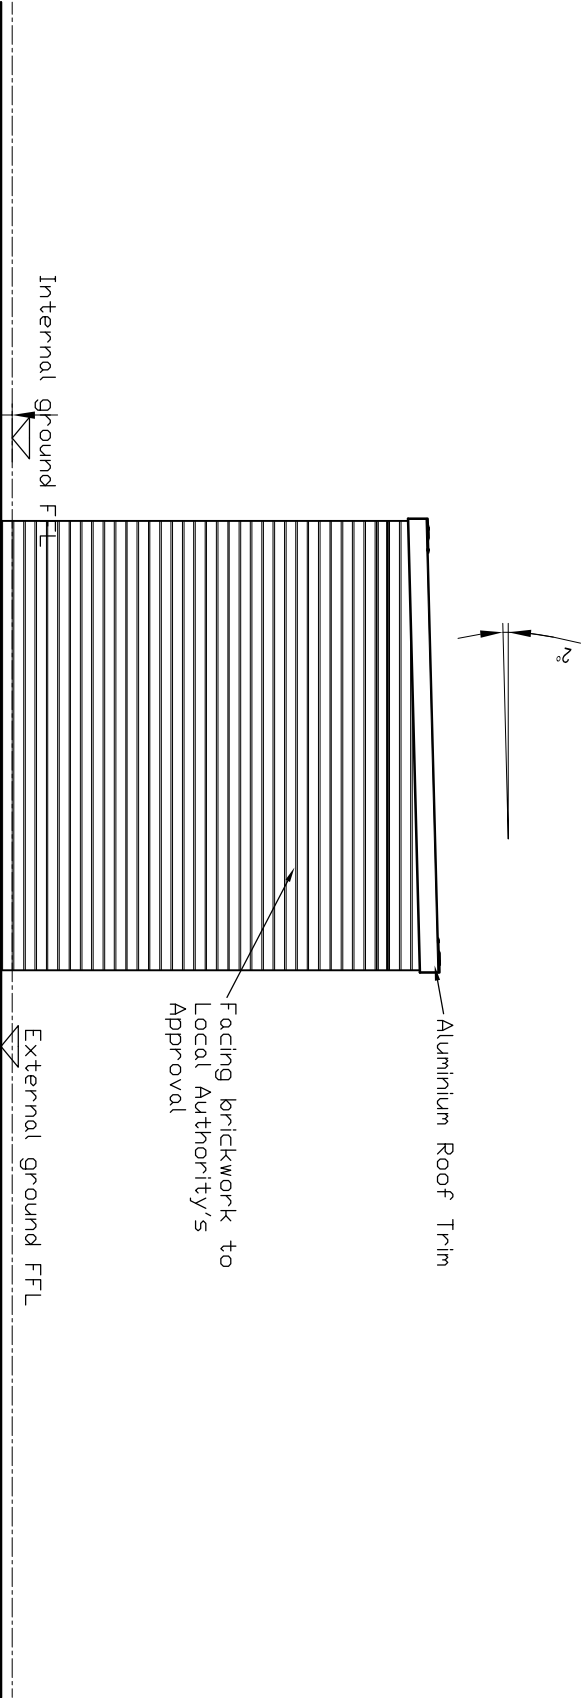


Side Elevation
C

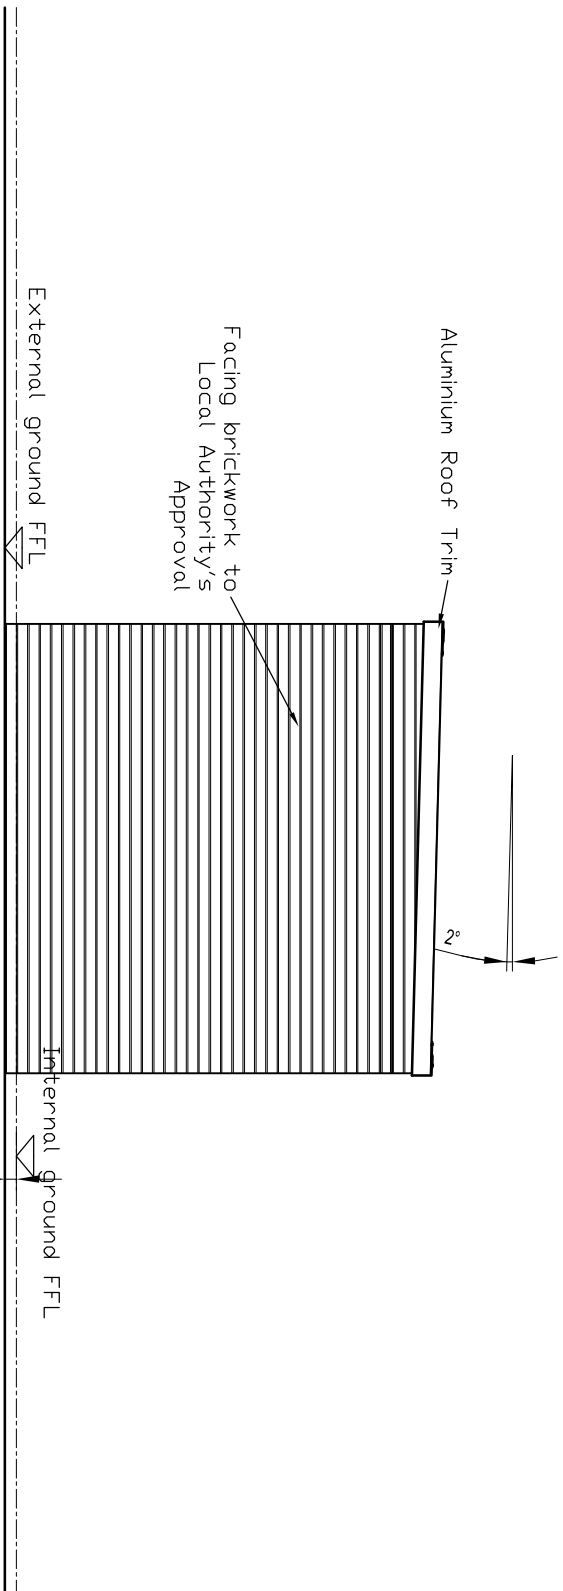

Side Elevation
D


SCALE:1/50

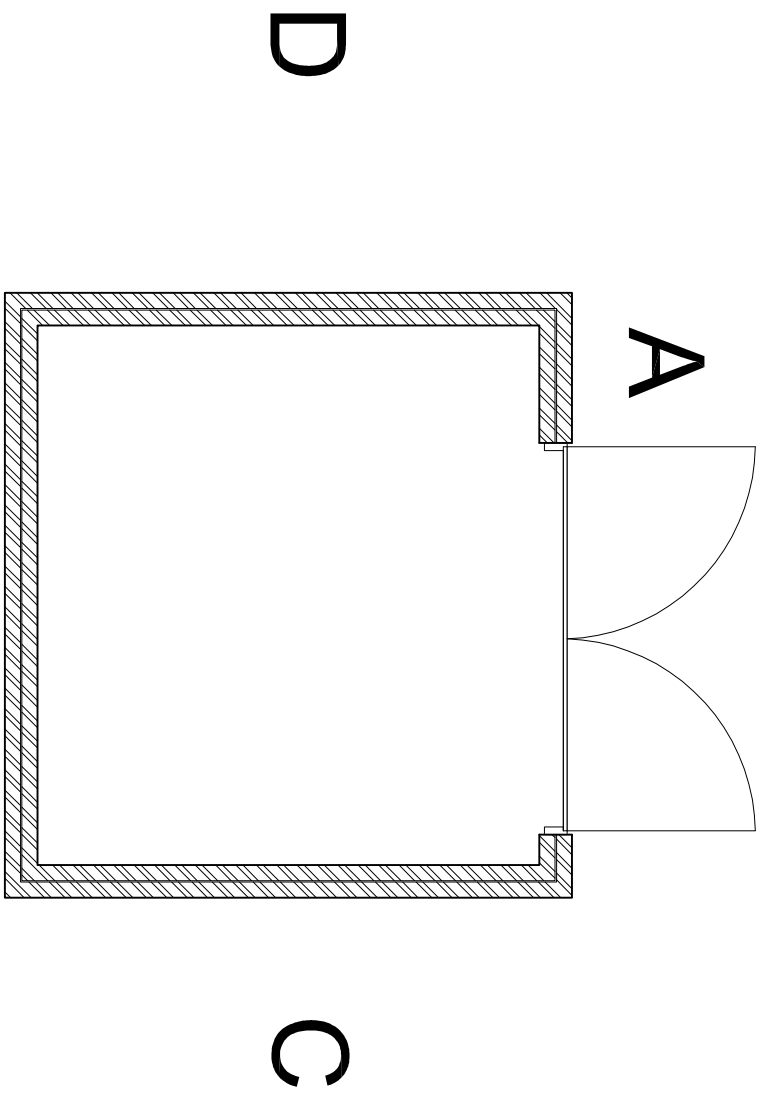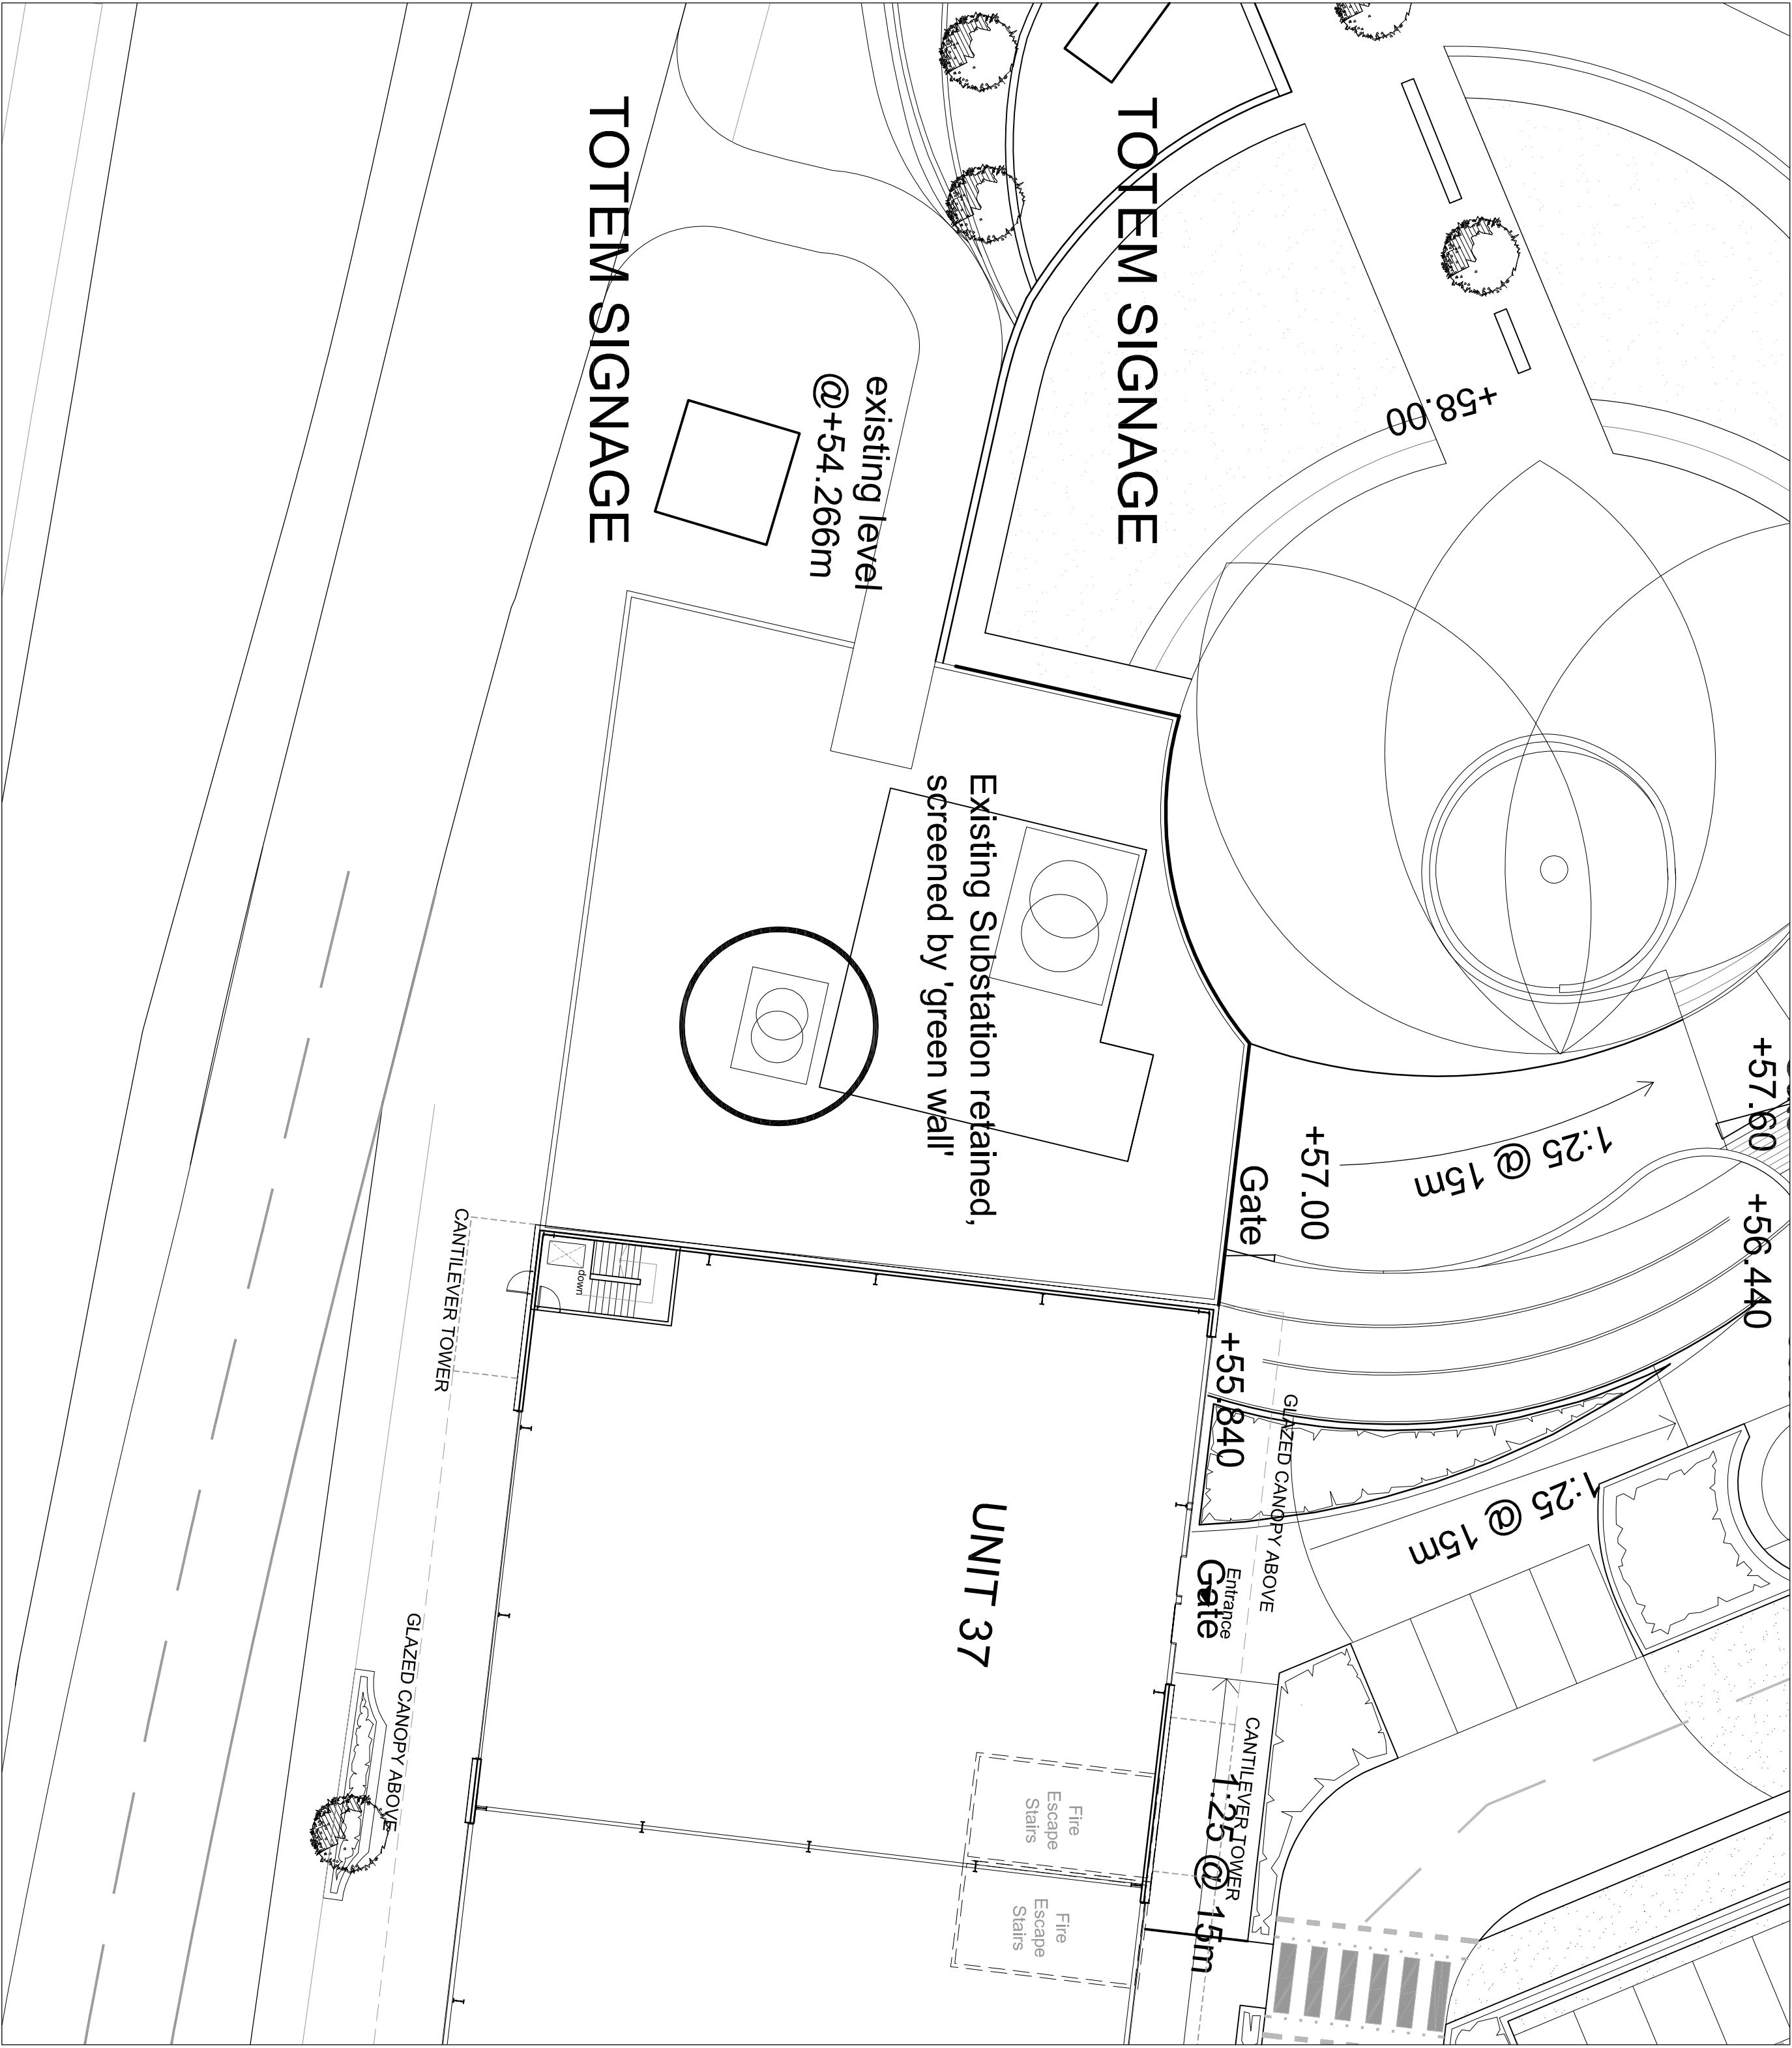

SCALE:1/50

NOTES

- All dimensions and levels are to be checked on site.
- Any discrepancies are to be reported to the architect before any work commences.
- This drawing shall not be scaled to ascertain any dimensions. Work to figured dims only.
- This drawing shall not be reproduced without express written permission from AEW.
- Title overlay drawings and ownership boundaries are shown for information only. AEW does not warrant and be responsible for the accuracy or scale discrepancy of these plans supplied to them.

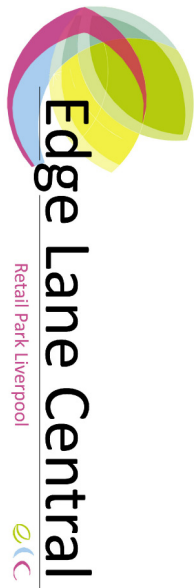

rev	date	drawn	checked
A	22/09/2010	BC	RH

Initial Issue
drawing stage
PLANNING

drawing status
FOR APPROVAL

client
DERWENT HOLDINGS LTD

project
**EDGE LANE CENTRAL
LIVERPOOL.**

drawing title
**SUBSTAION DRAWING
LOCATION PLAN
AND ELEVATIONS (10)**

date	drawn	BC
22/09/2010	drawn	BC
scale	checked	RH
VAR@ A1	checked	RH