




SUBSTATION 11

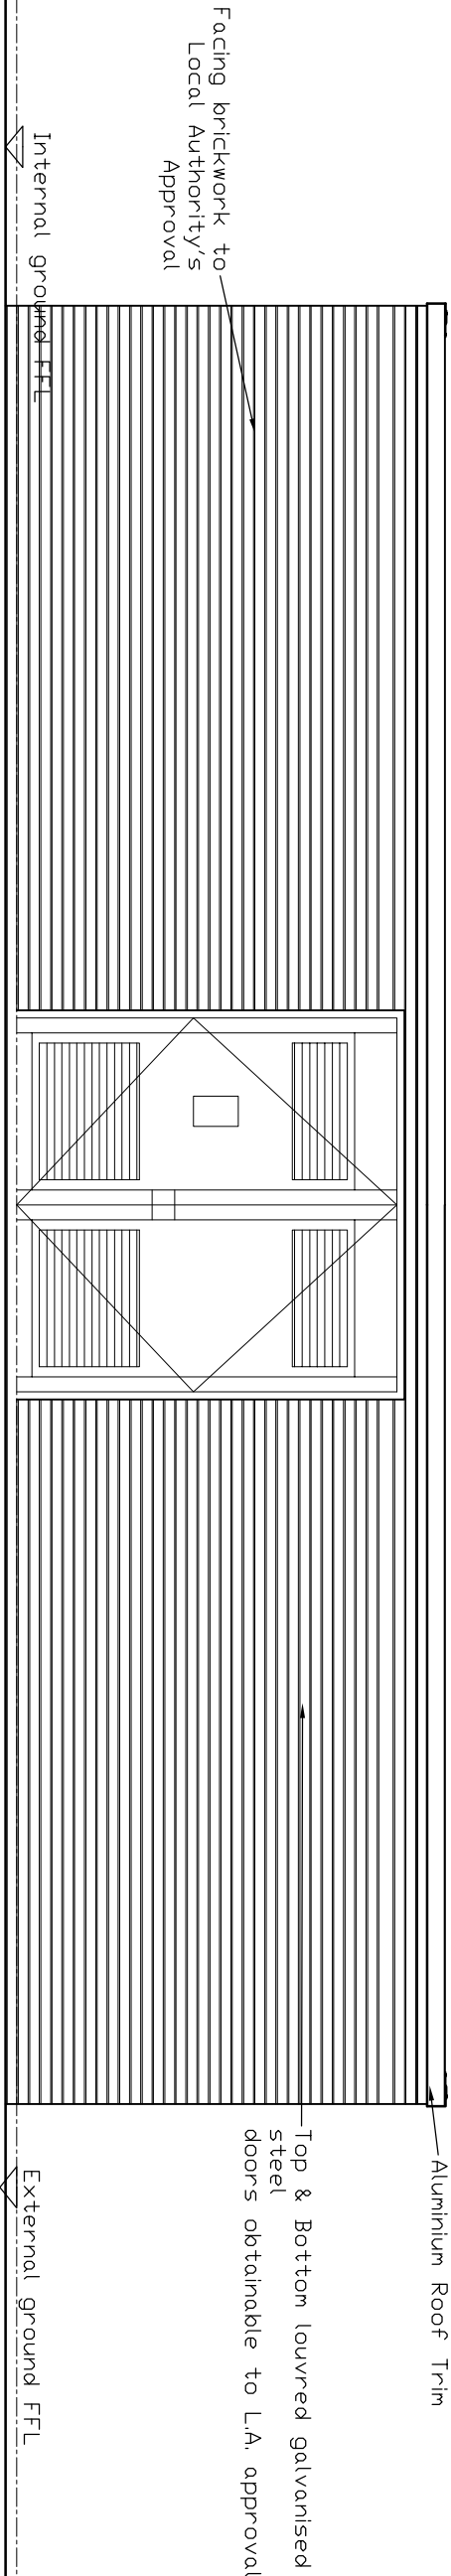


Front Elevation  
A

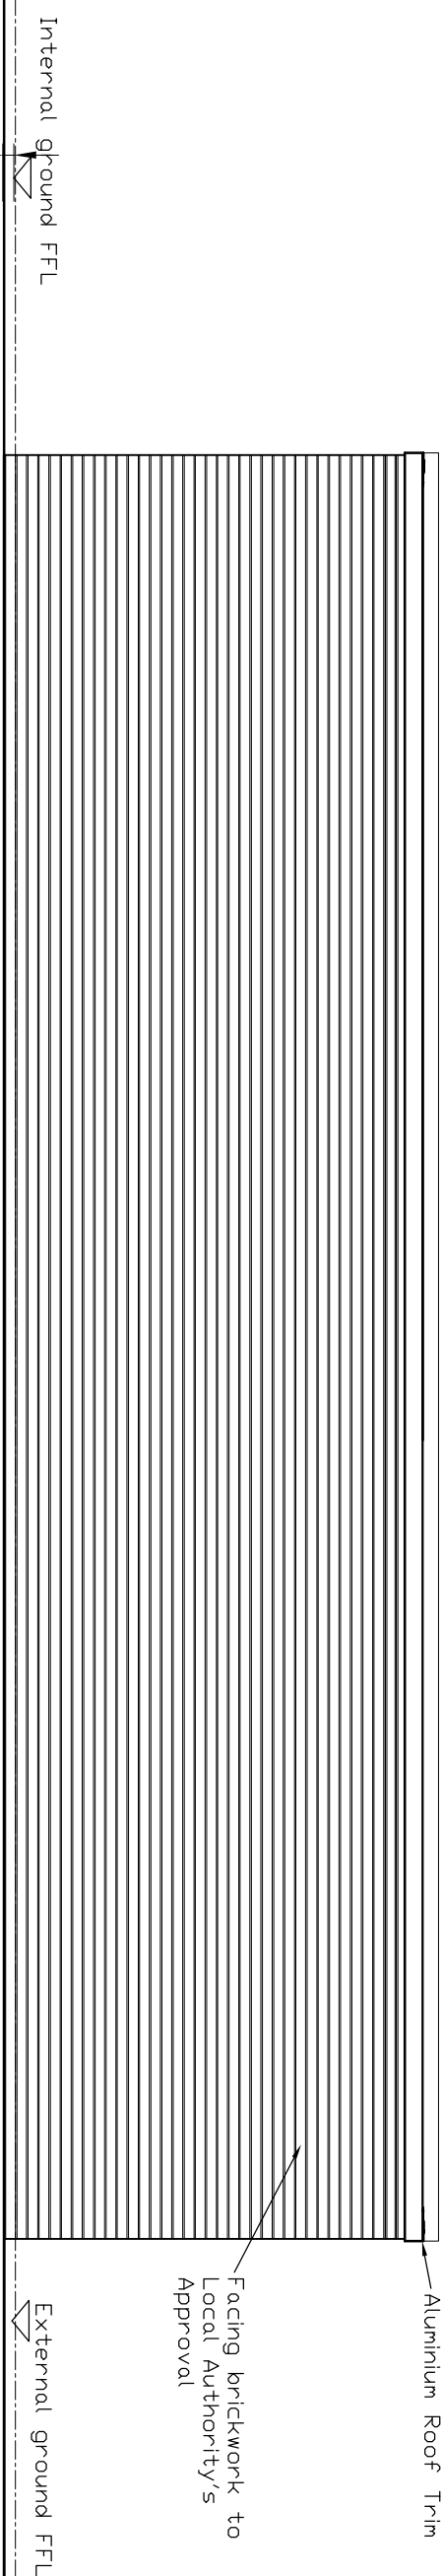


Rear Elevation  
B

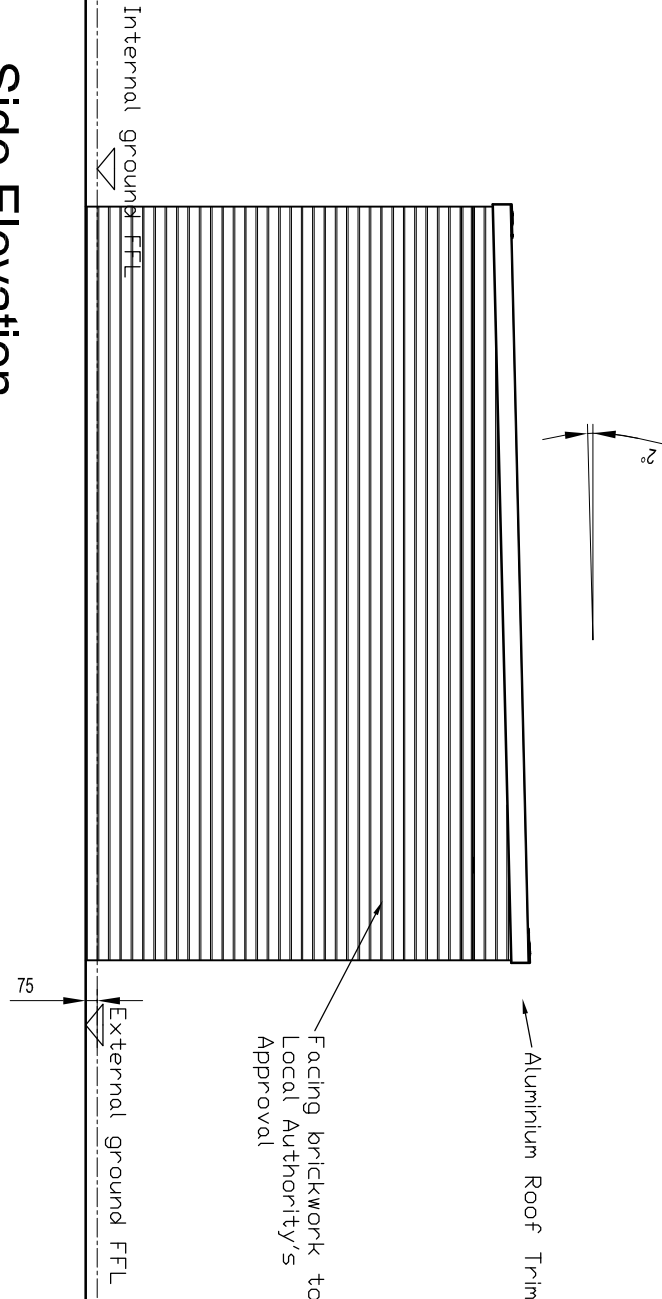

Side Elevation  
C

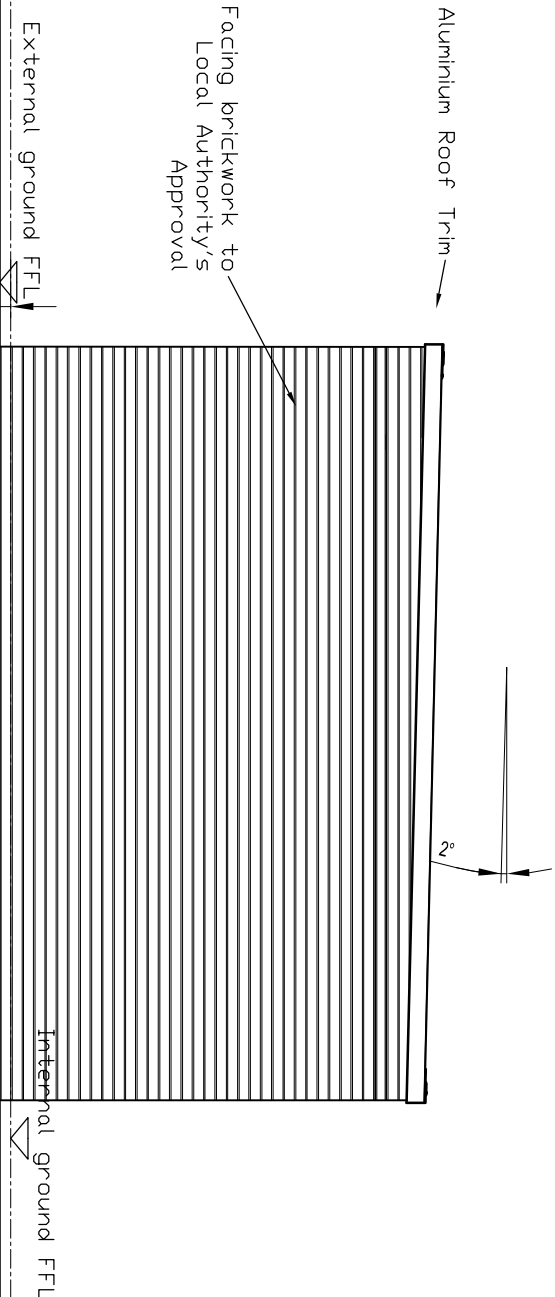


Side Elevation  
D

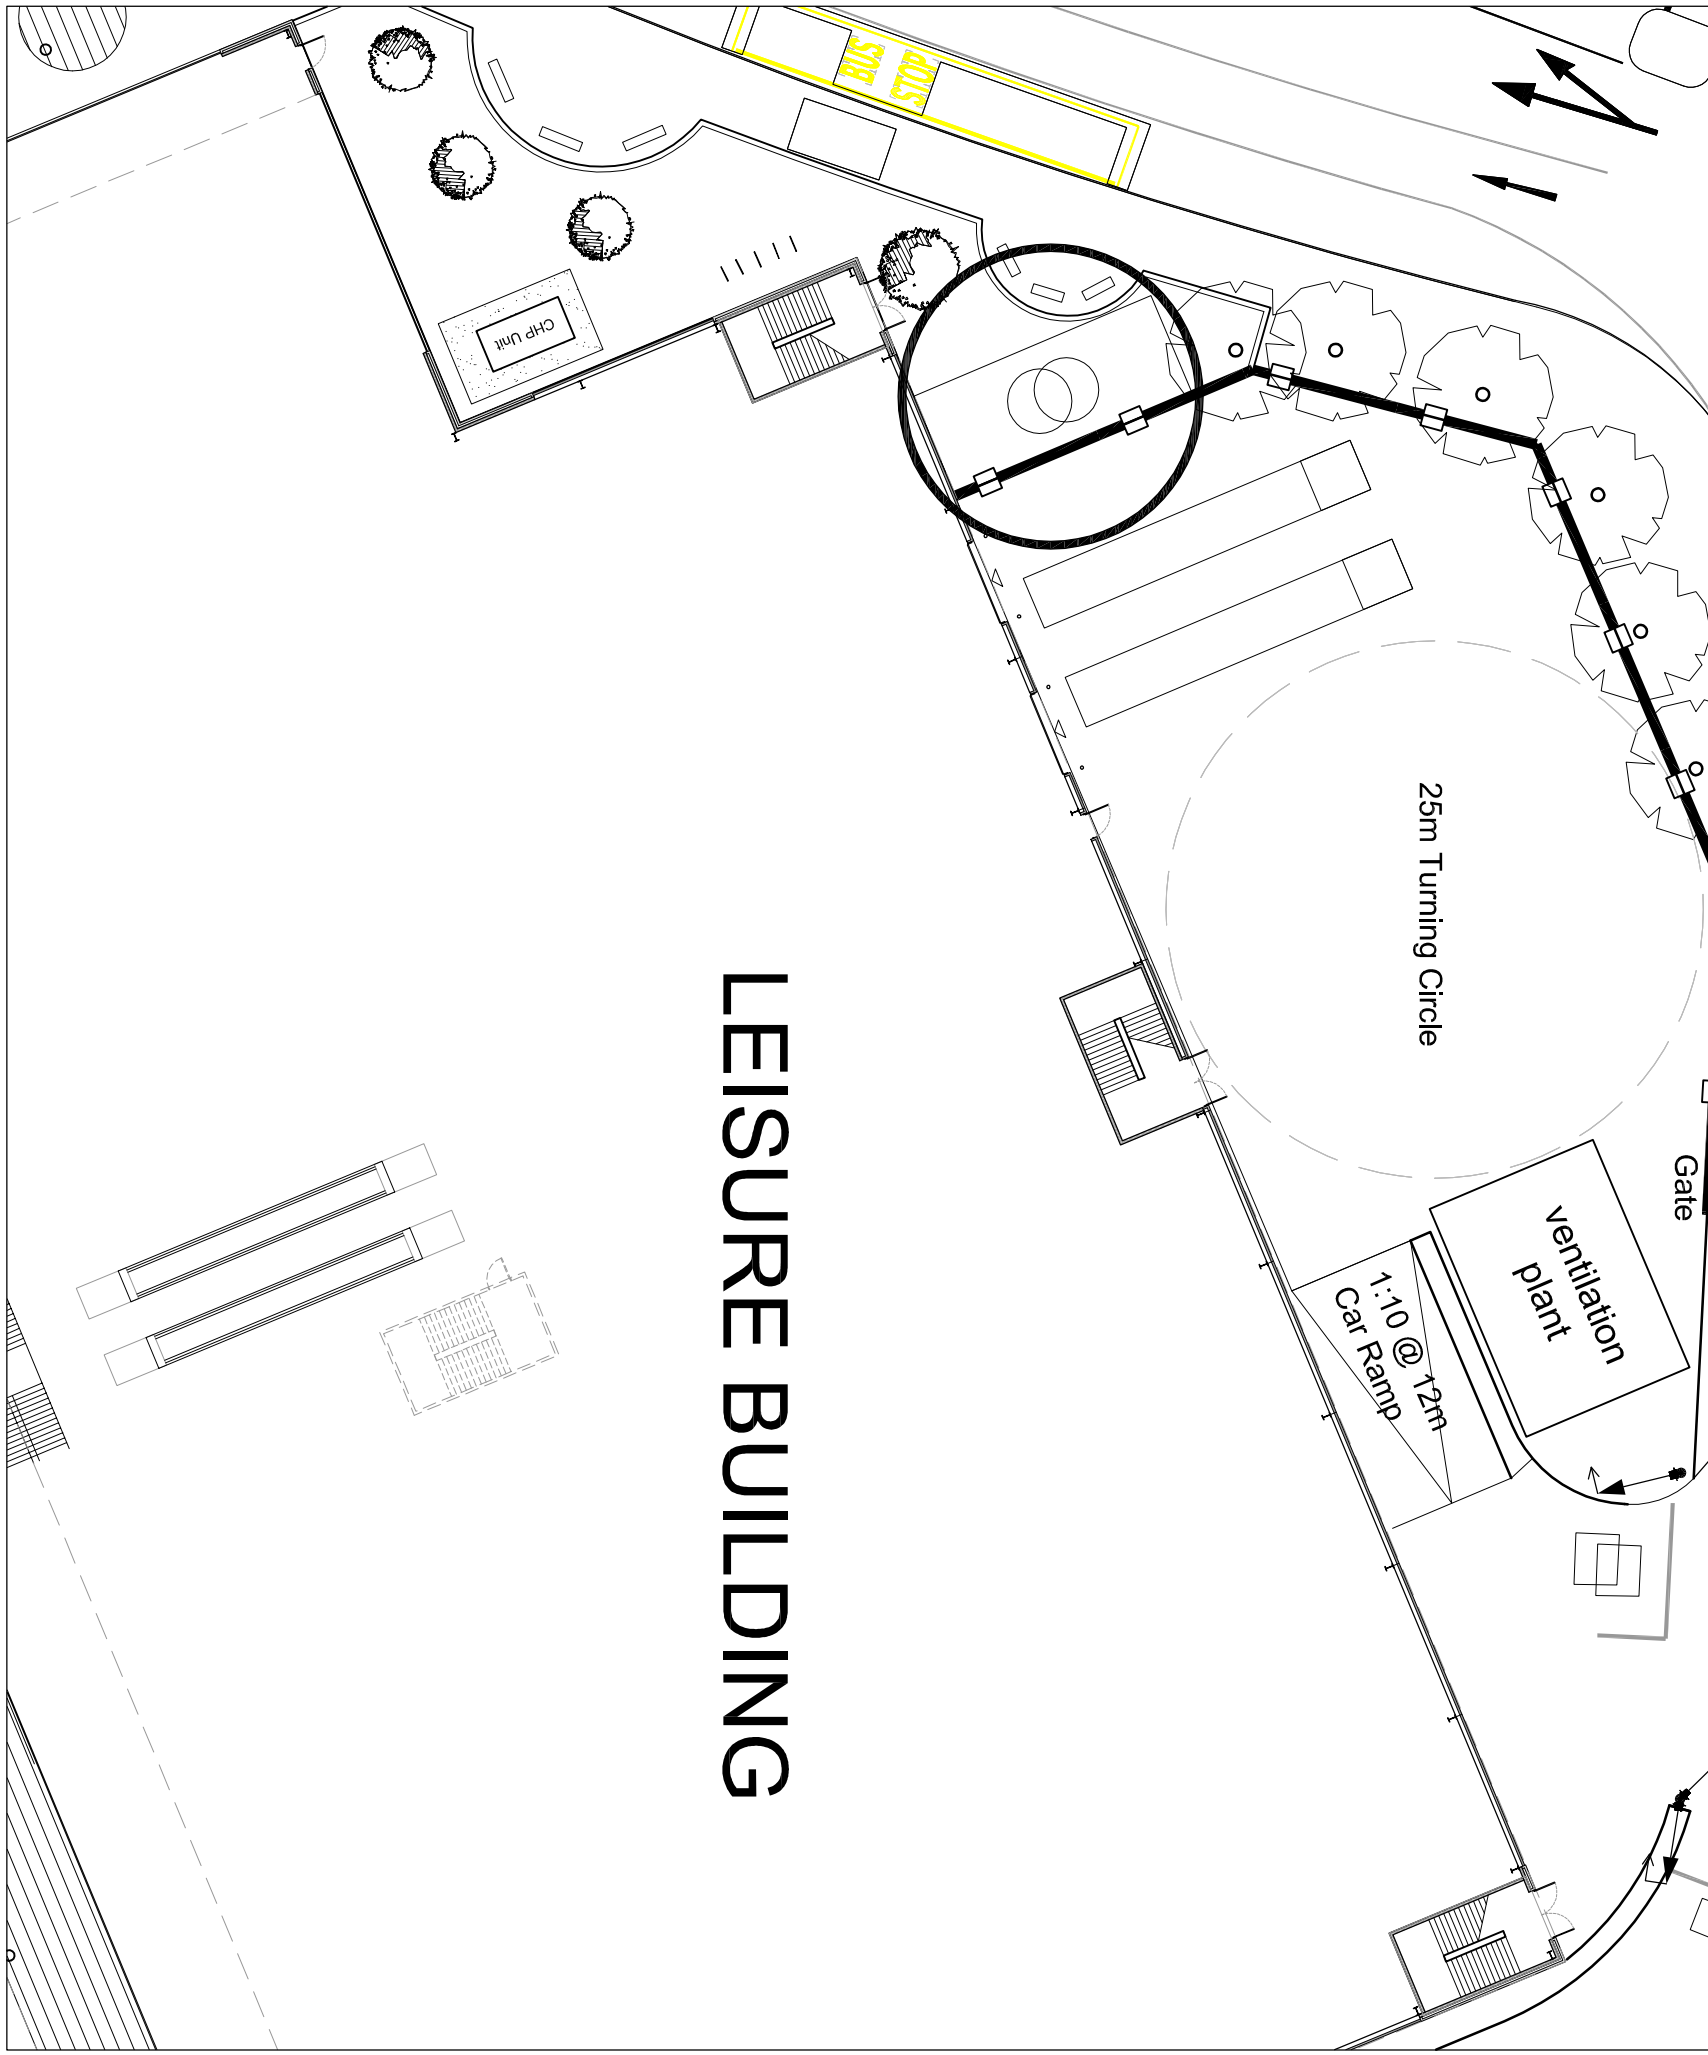


NOTES


- All dimensions and levels are to be checked on site.
- Any discrepancies are to be reported to the architect before any work commences.
- This drawing shall not be scaled to ascertain any dimensions. Work to figured dims only.
- This drawing shall not be reproduced without express written permission from AEW.
- Title overlay drawings and ownership boundaries are shown for information only. AEW is not responsible for the accuracy or scale discrepancy of these plans supplied to them.

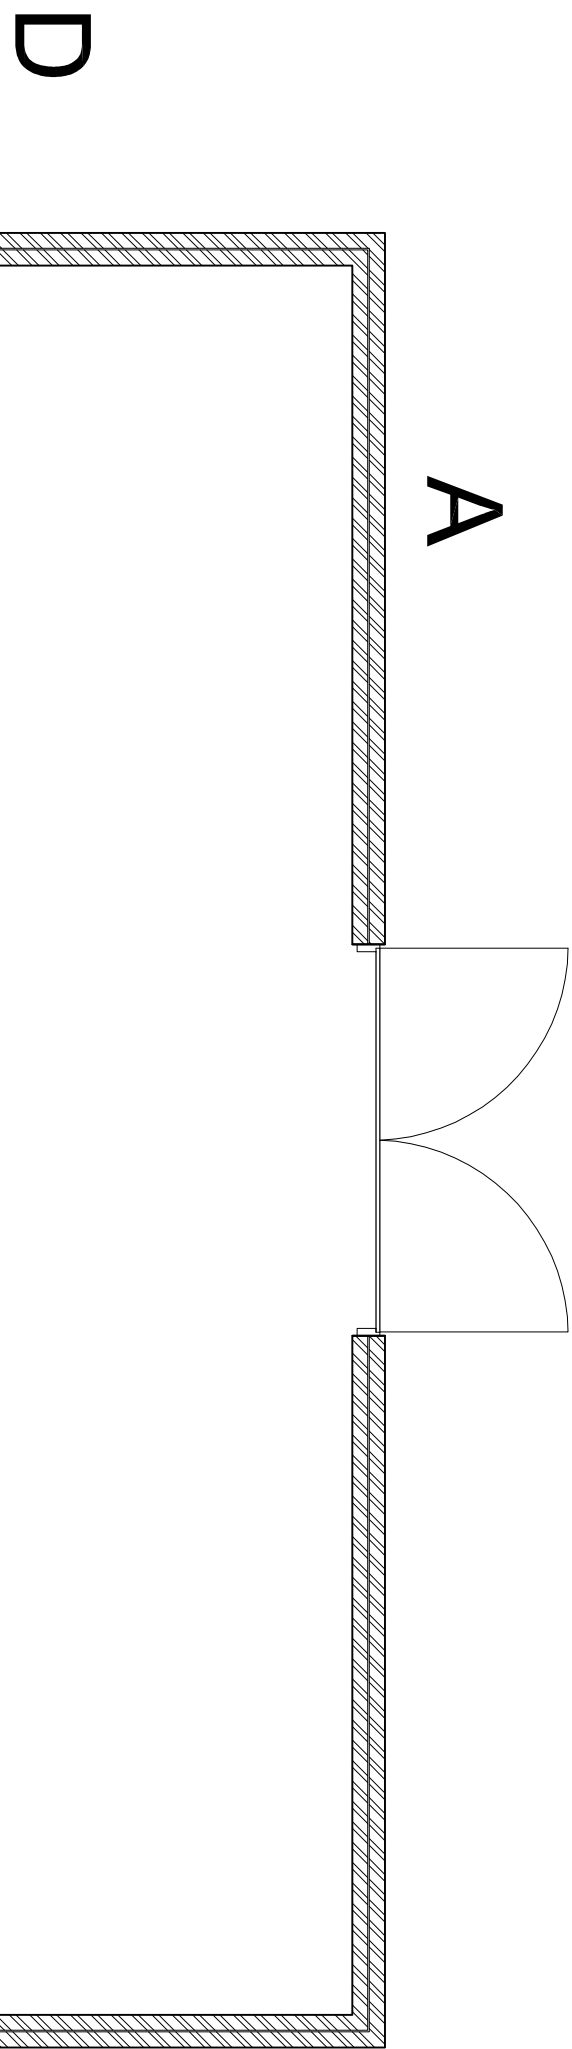

Location Plan  
B

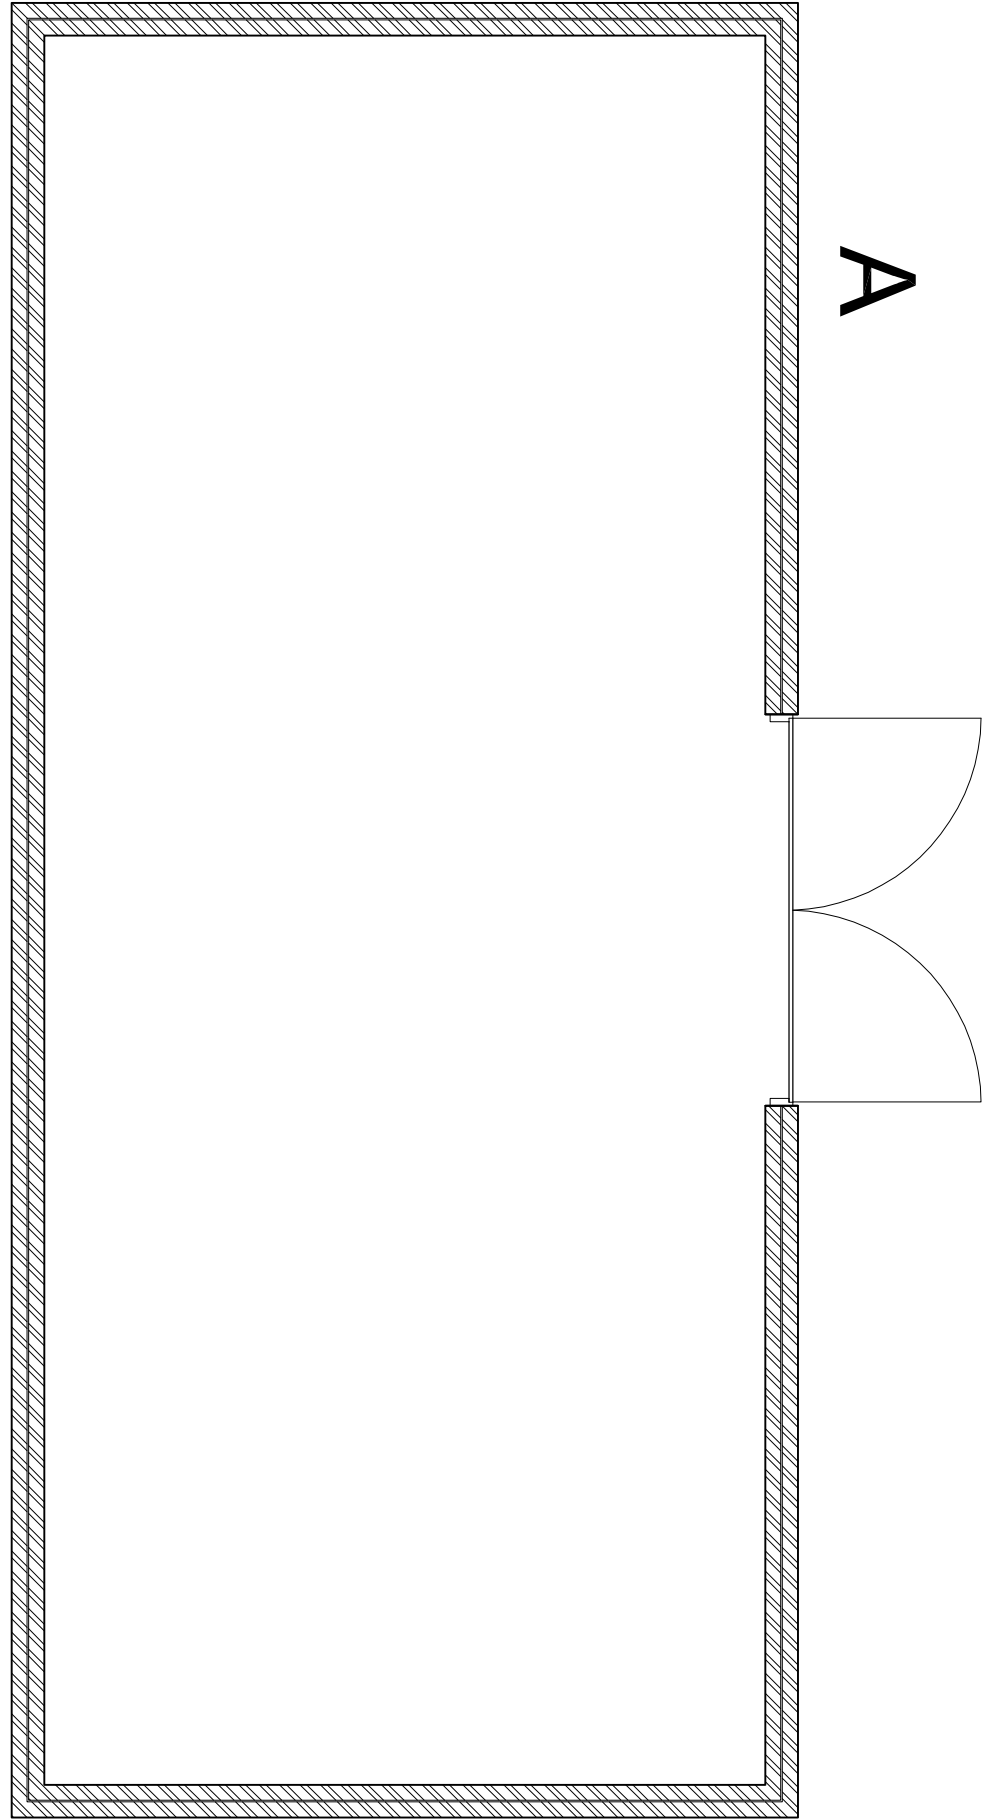

Location Plan  
C

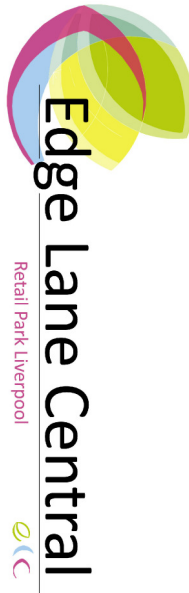

rev	date	drawn	checked
A	22/09/2010	BC	RH
Initial Issue			
drawing stage			
PLANNING			
drawing status			
FOR APPROVAL			

client	DERWENT HOLDINGS LTD
project	EDGE LANE CENTRAL LIVERPOOL
drawing title	SUBSTATION DRAWING LOCATION PLAN AND ELEVATIONS

date	22/09/2010	drawn	BC
scale	VAR@ A1	checked	RH