

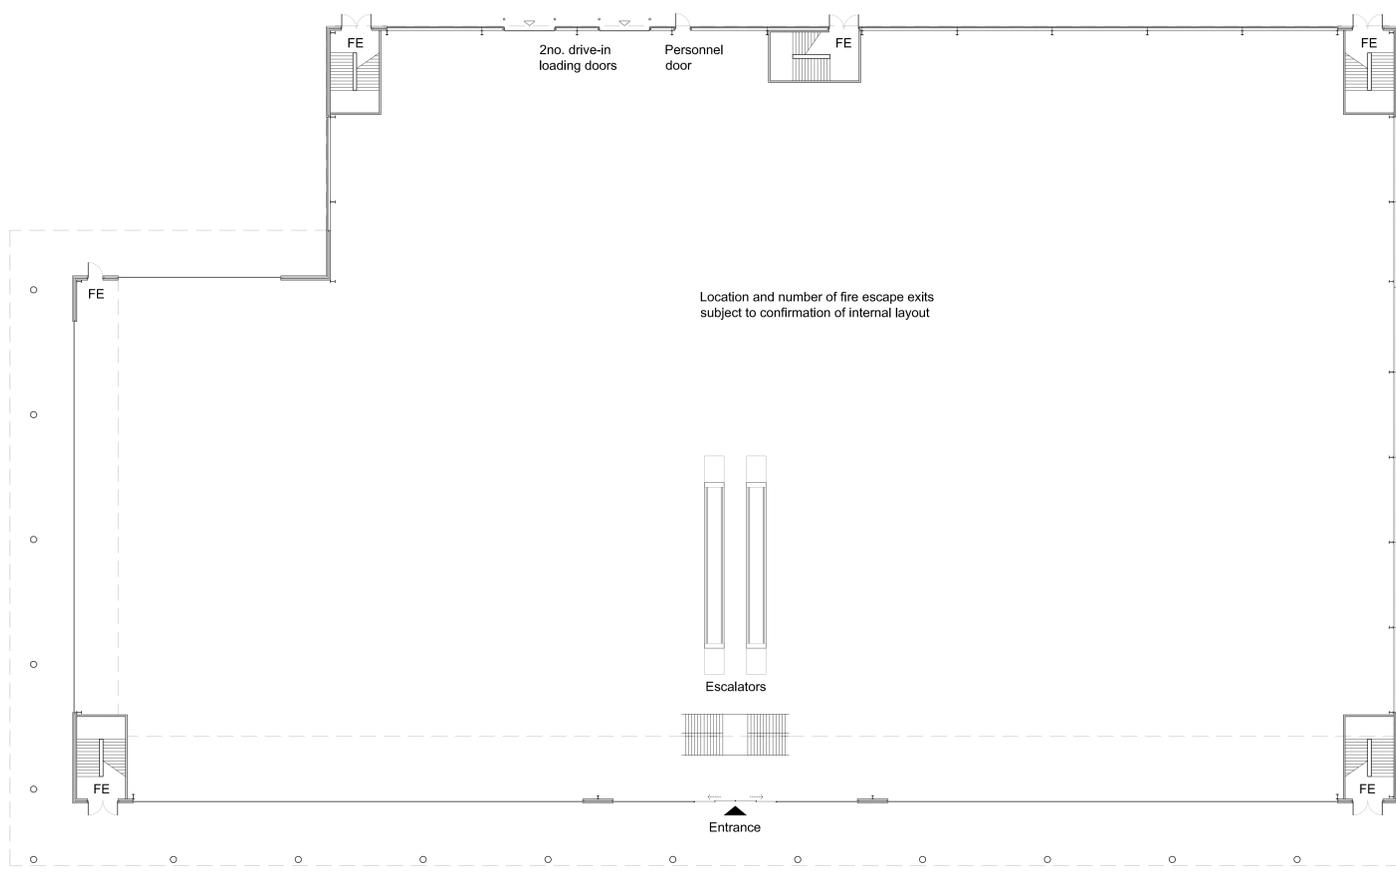


**NOTES**


- All dimensions and levels are to be checked on site.
- Any discrepancies are to be reported to the architect before any work commences.
- This drawing shall not be scaled to ascertain any dimensions. Work to figures only.
- This drawing shall not be reproduced without express written permission from AEW.
- Title overlay drawings and ownership boundaries are produced using all reasonable endeavours. AEW cannot be responsible for the accuracy or scale discrepancy of base plans supplied to them.

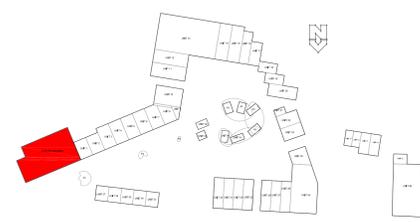

**GROUND FLOOR PLAN**

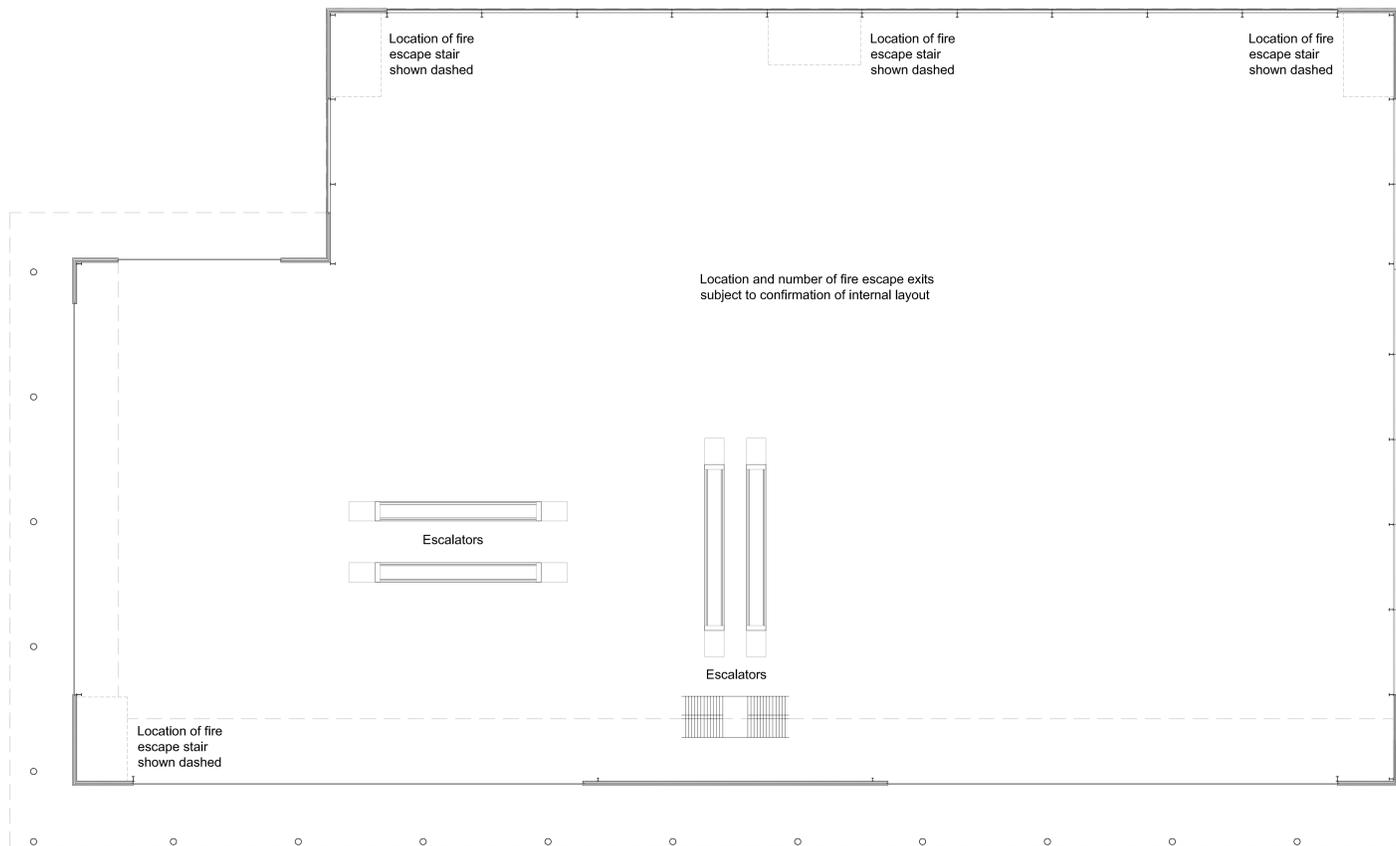

**FIRST FLOOR PLAN**

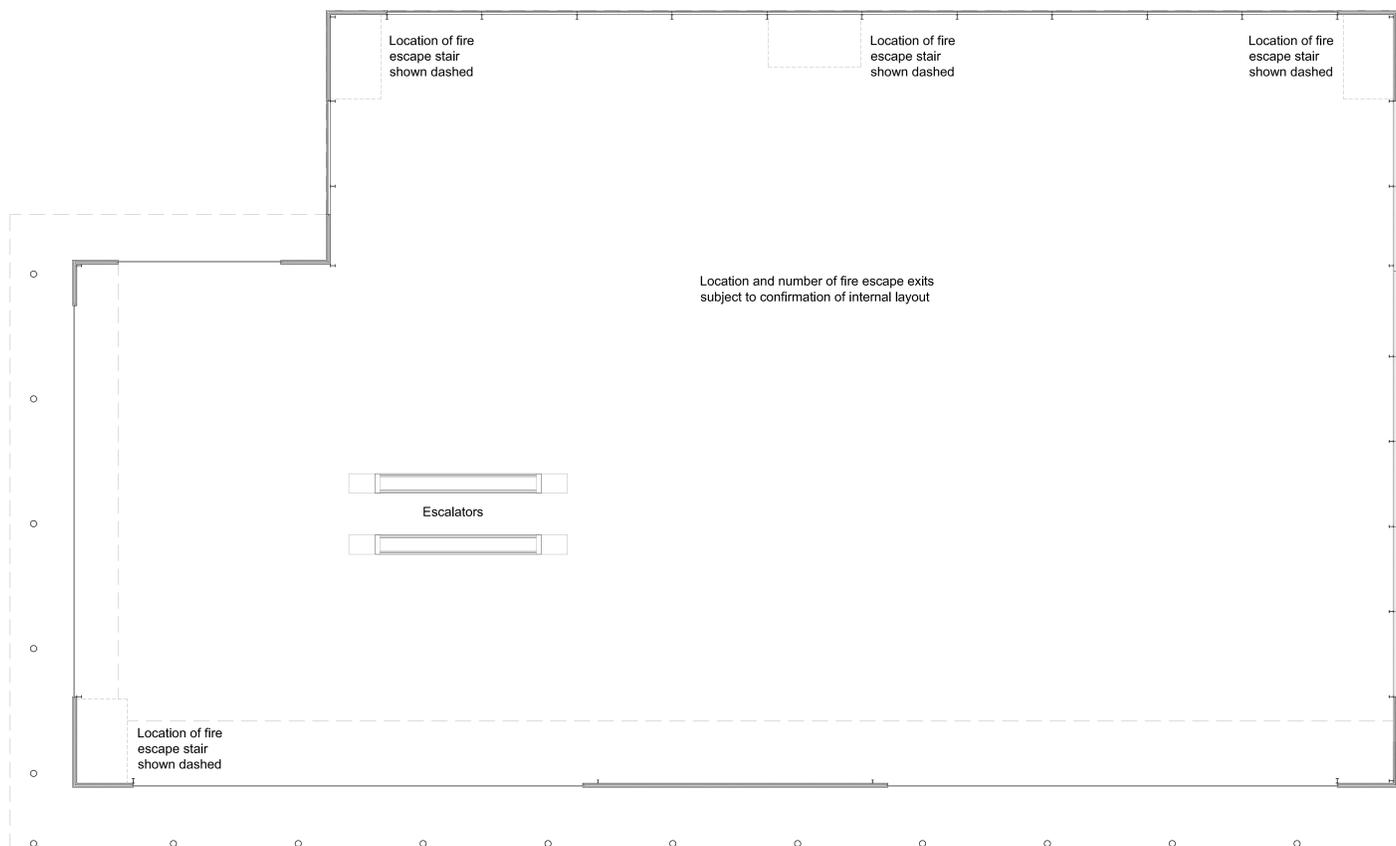

**SECOND FLOOR PLAN**



rev	date	drawn	checked
A	30/08/10	ECH	RH

Initial Issue

drawing stage **PLANNING**

drawing status **FOR APPROVAL**

client **DERWENT HOLDINGS LTD**

project **EDGE LANE CENTRAL LIVERPOOL**

drawing title **NEW LEISURE / RETAIL PARK LEISURE BUILDING PROPOSED FLOOR PLANS**

date	drawn	checked
30/08/10	ECH	RH

scale 1:200 @ A0

