
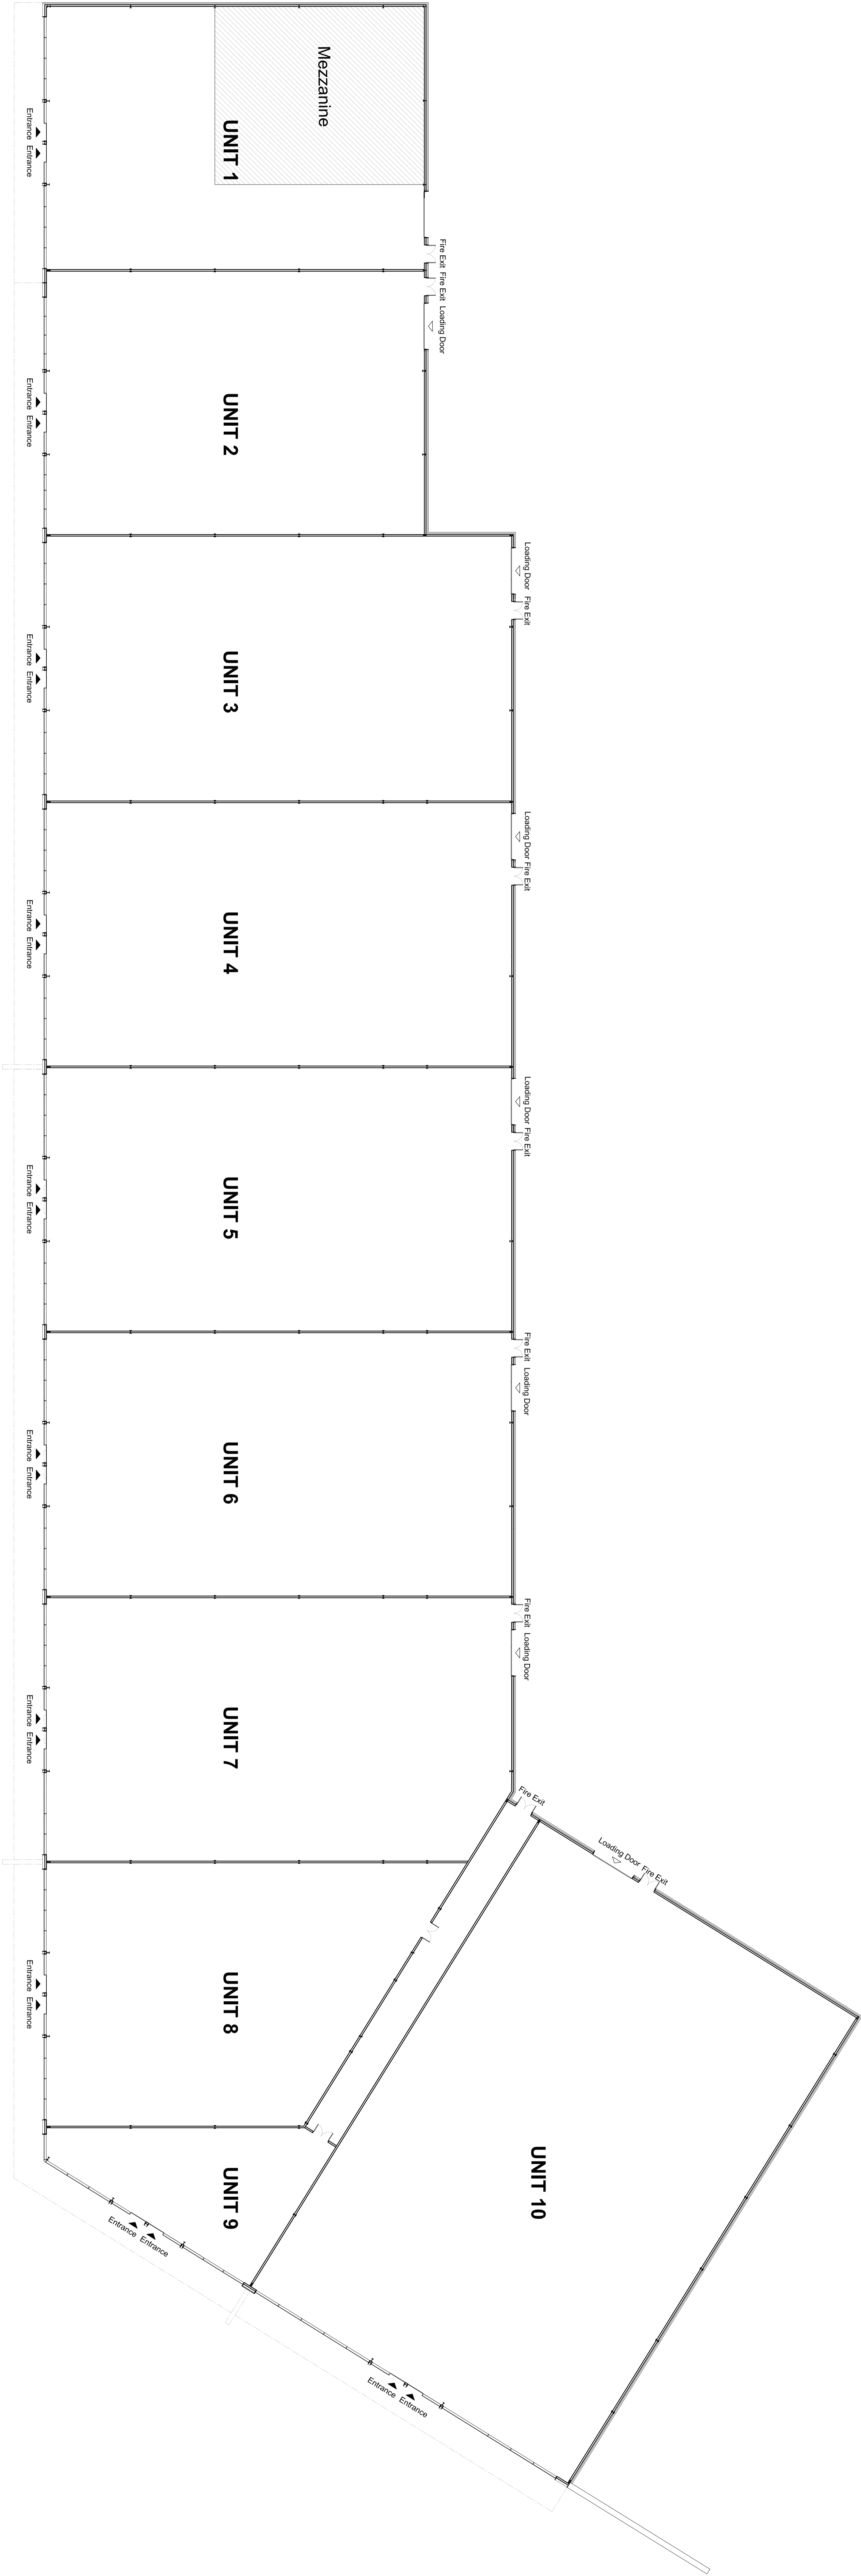


NOTES

- All dimensions and levels are to be checked on site.
- Any discrepancies are to be reported to the architect before any work commences.
- This drawing shall not be scaled to ascertain any dimensions. Work to figured dims only.
- This drawing shall not be reproduced without express written permission from AEW.
- Title, overall drawings and ownership boundaries are produced using all reasonable endeavours. AEW cannot be responsible for the accuracy or scale discrepancy of base plans supplied to them.

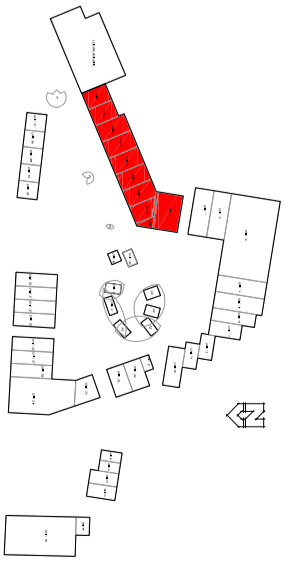

rev	date	drawn	checked
A	30/09/10	RT	RH
Initial Issue			

drawing stage	PLANNING
drawing status	FOR APPROVAL

client
DERWENT HOLDINGS LTD

project
EDGE LANE CENTRAL
LIVERPOOL

drawing title
NEW LEISURE / RETAIL PARK
UNIT 1 TO 10
PROPOSED GROUND FLOOR PLAN

date
AUGUST 2010

scale
1/200 @ A0

drawn
RT

checked
RH

0 2 5 10 15 20m

GRAPHIC SCALE

Job No

DWG No

Rev

M3458 P3-301A

AEW ARCHITECTS AND DESIGNERS LTD
CENTRAL BUSINESS PARK
MANCHESTER M3 2DF T:0161 2144370 F:0161 2144371

