



NOTES

- All dimensions and levels are to be checked on site.
- Any discrepancies are to be reported to the architect before any work commences.
- This drawing shall not be scaled to ascertain any dimensions. Work to figured dims only.
- This drawing shall not be reproduced without express written permission from AEW.
- The overhead drawings and ornaments/boundaries are produced using all reasonable endeavours. AEW cannot be responsible for the accuracy or scale/discrepancy of base plans supplied to them.

 

SCALE 1:200

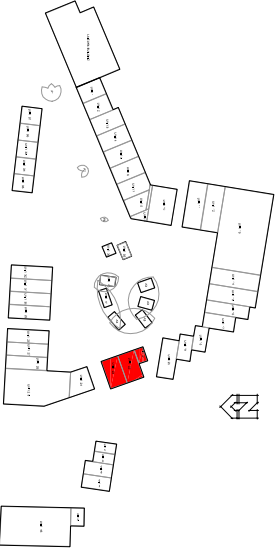

Rev	Date	Drawn	Checked
A	30/08/10	CS	RH
Initial Issue			

Drawing Stage: **PLANNING**

Drawing Status: **FOR APPROVAL**

Client:

DERWENT HOLDINGS LTD

Project:

EDGE LANE CENTRAL  
LIVERPOOL

Drawing Title:

NEW LEISURE / RETAIL PARK  
UNIT 21 TO 23  
ROOF PLAN

Date	30/08/10	Drawn	CS
Scale	1/200 @ A3	Checked	RH



AEW ARCHITECTS AND DESIGNERS LTD  
CENTURY BUILDINGS, ST MARY'S PARSONAGE  
MANCHESTER M3 2DF T: 0161 2144370 F: 0161 2144371

M3458 P3-502A