
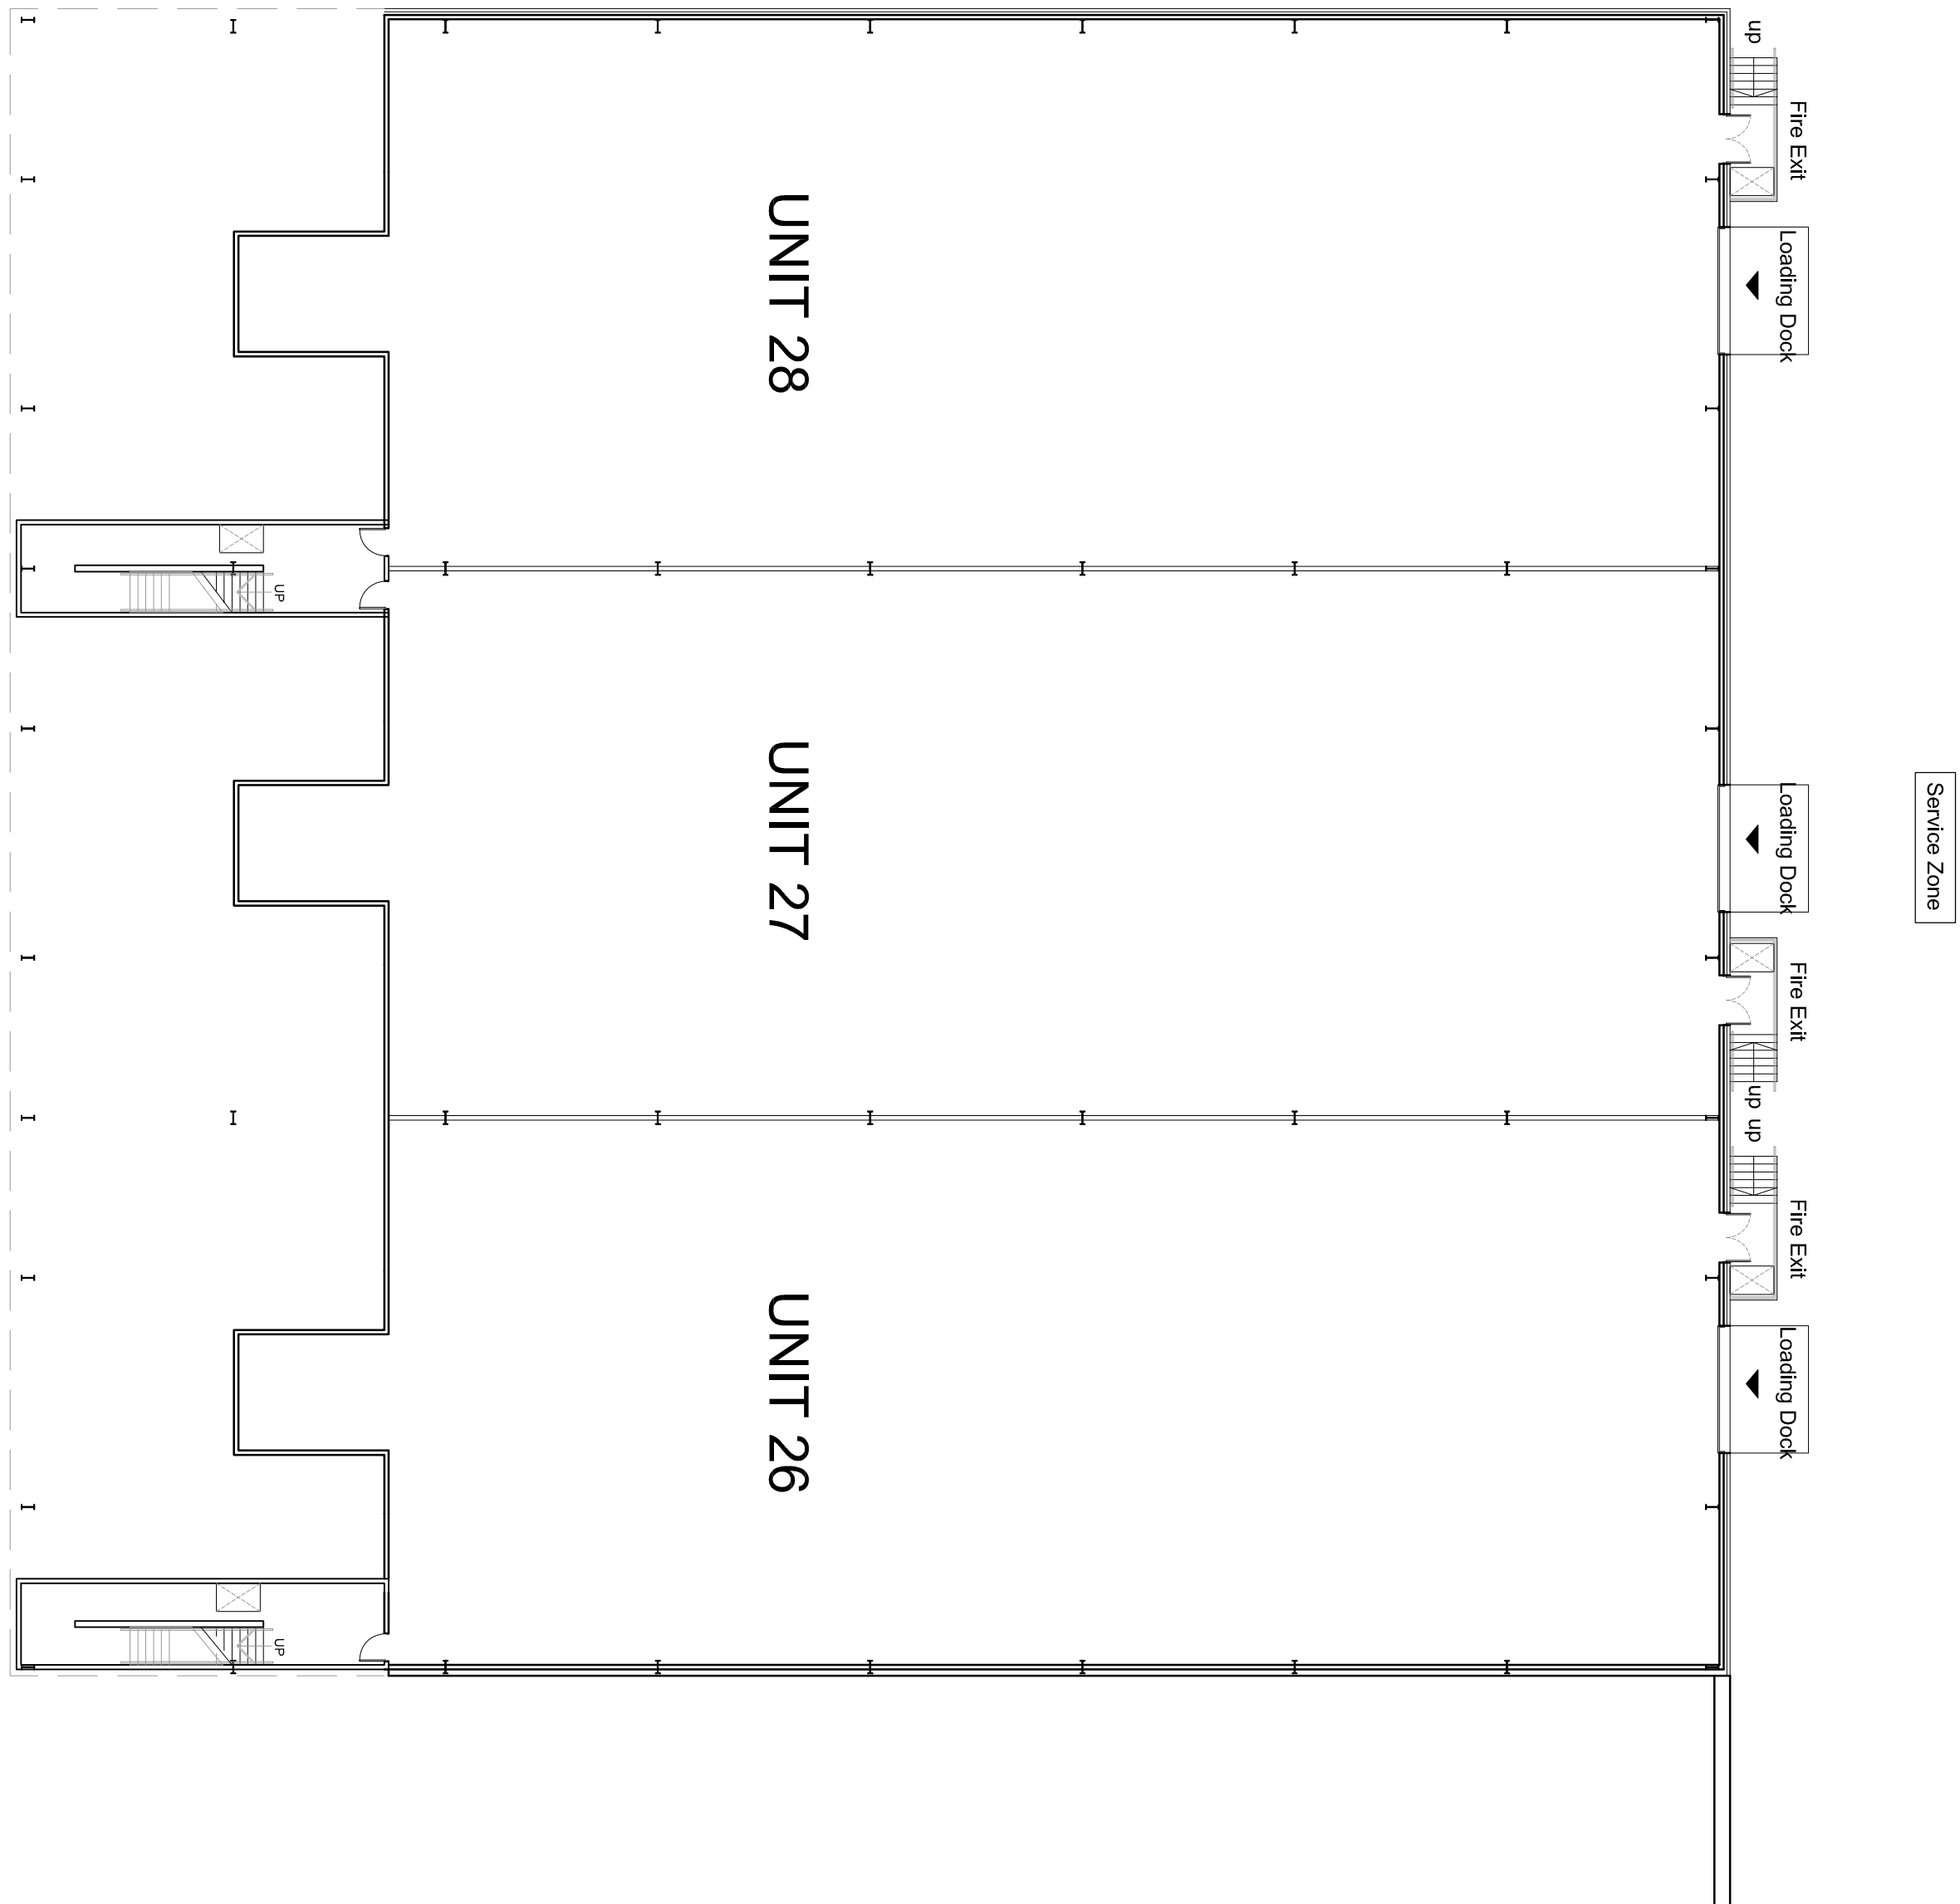
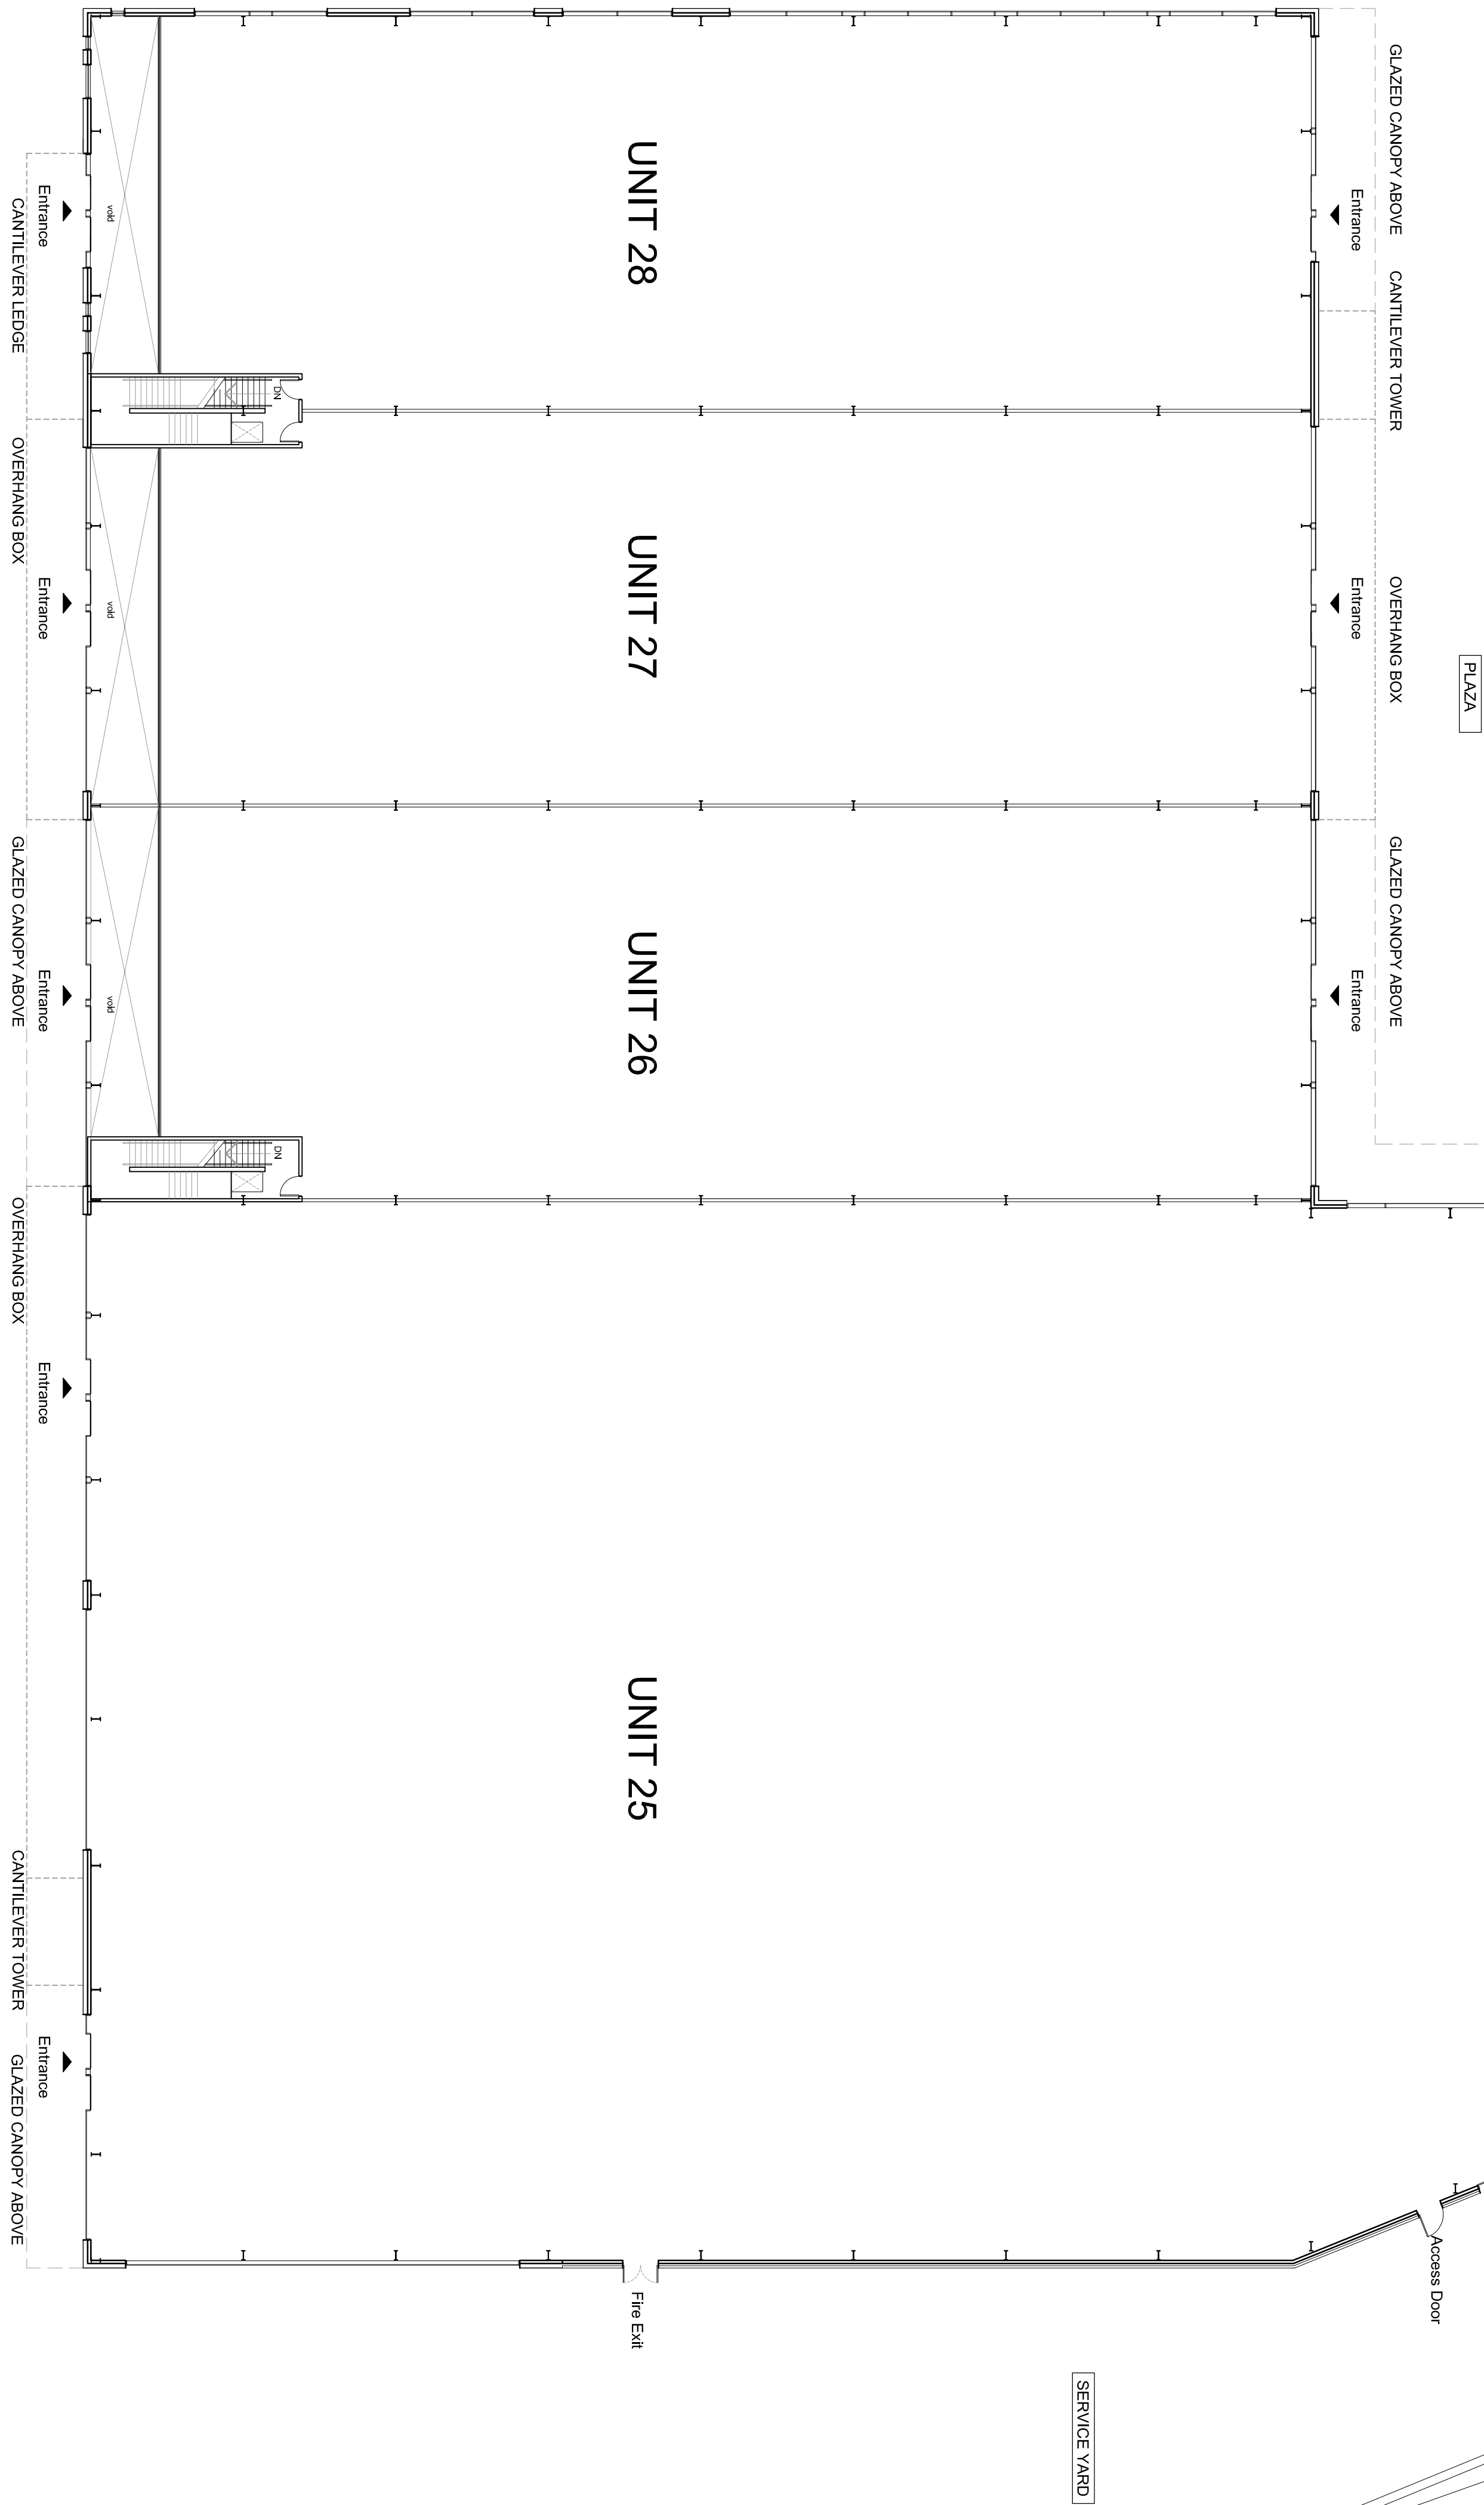


NOTES


- All dimensions and levels are to be checked on site.
- Any discrepancies are to be reported to the architect before any work commences.
- This drawing shall not be used to separate any structural, mechanical or electrical work.
- The drawing shall not be used to separate any structural, mechanical or electrical work without express written permission from RBV.
- The existing building and its contents are shown for information only. The architect is not responsible for the accuracy of the existing building plans supplied to them.

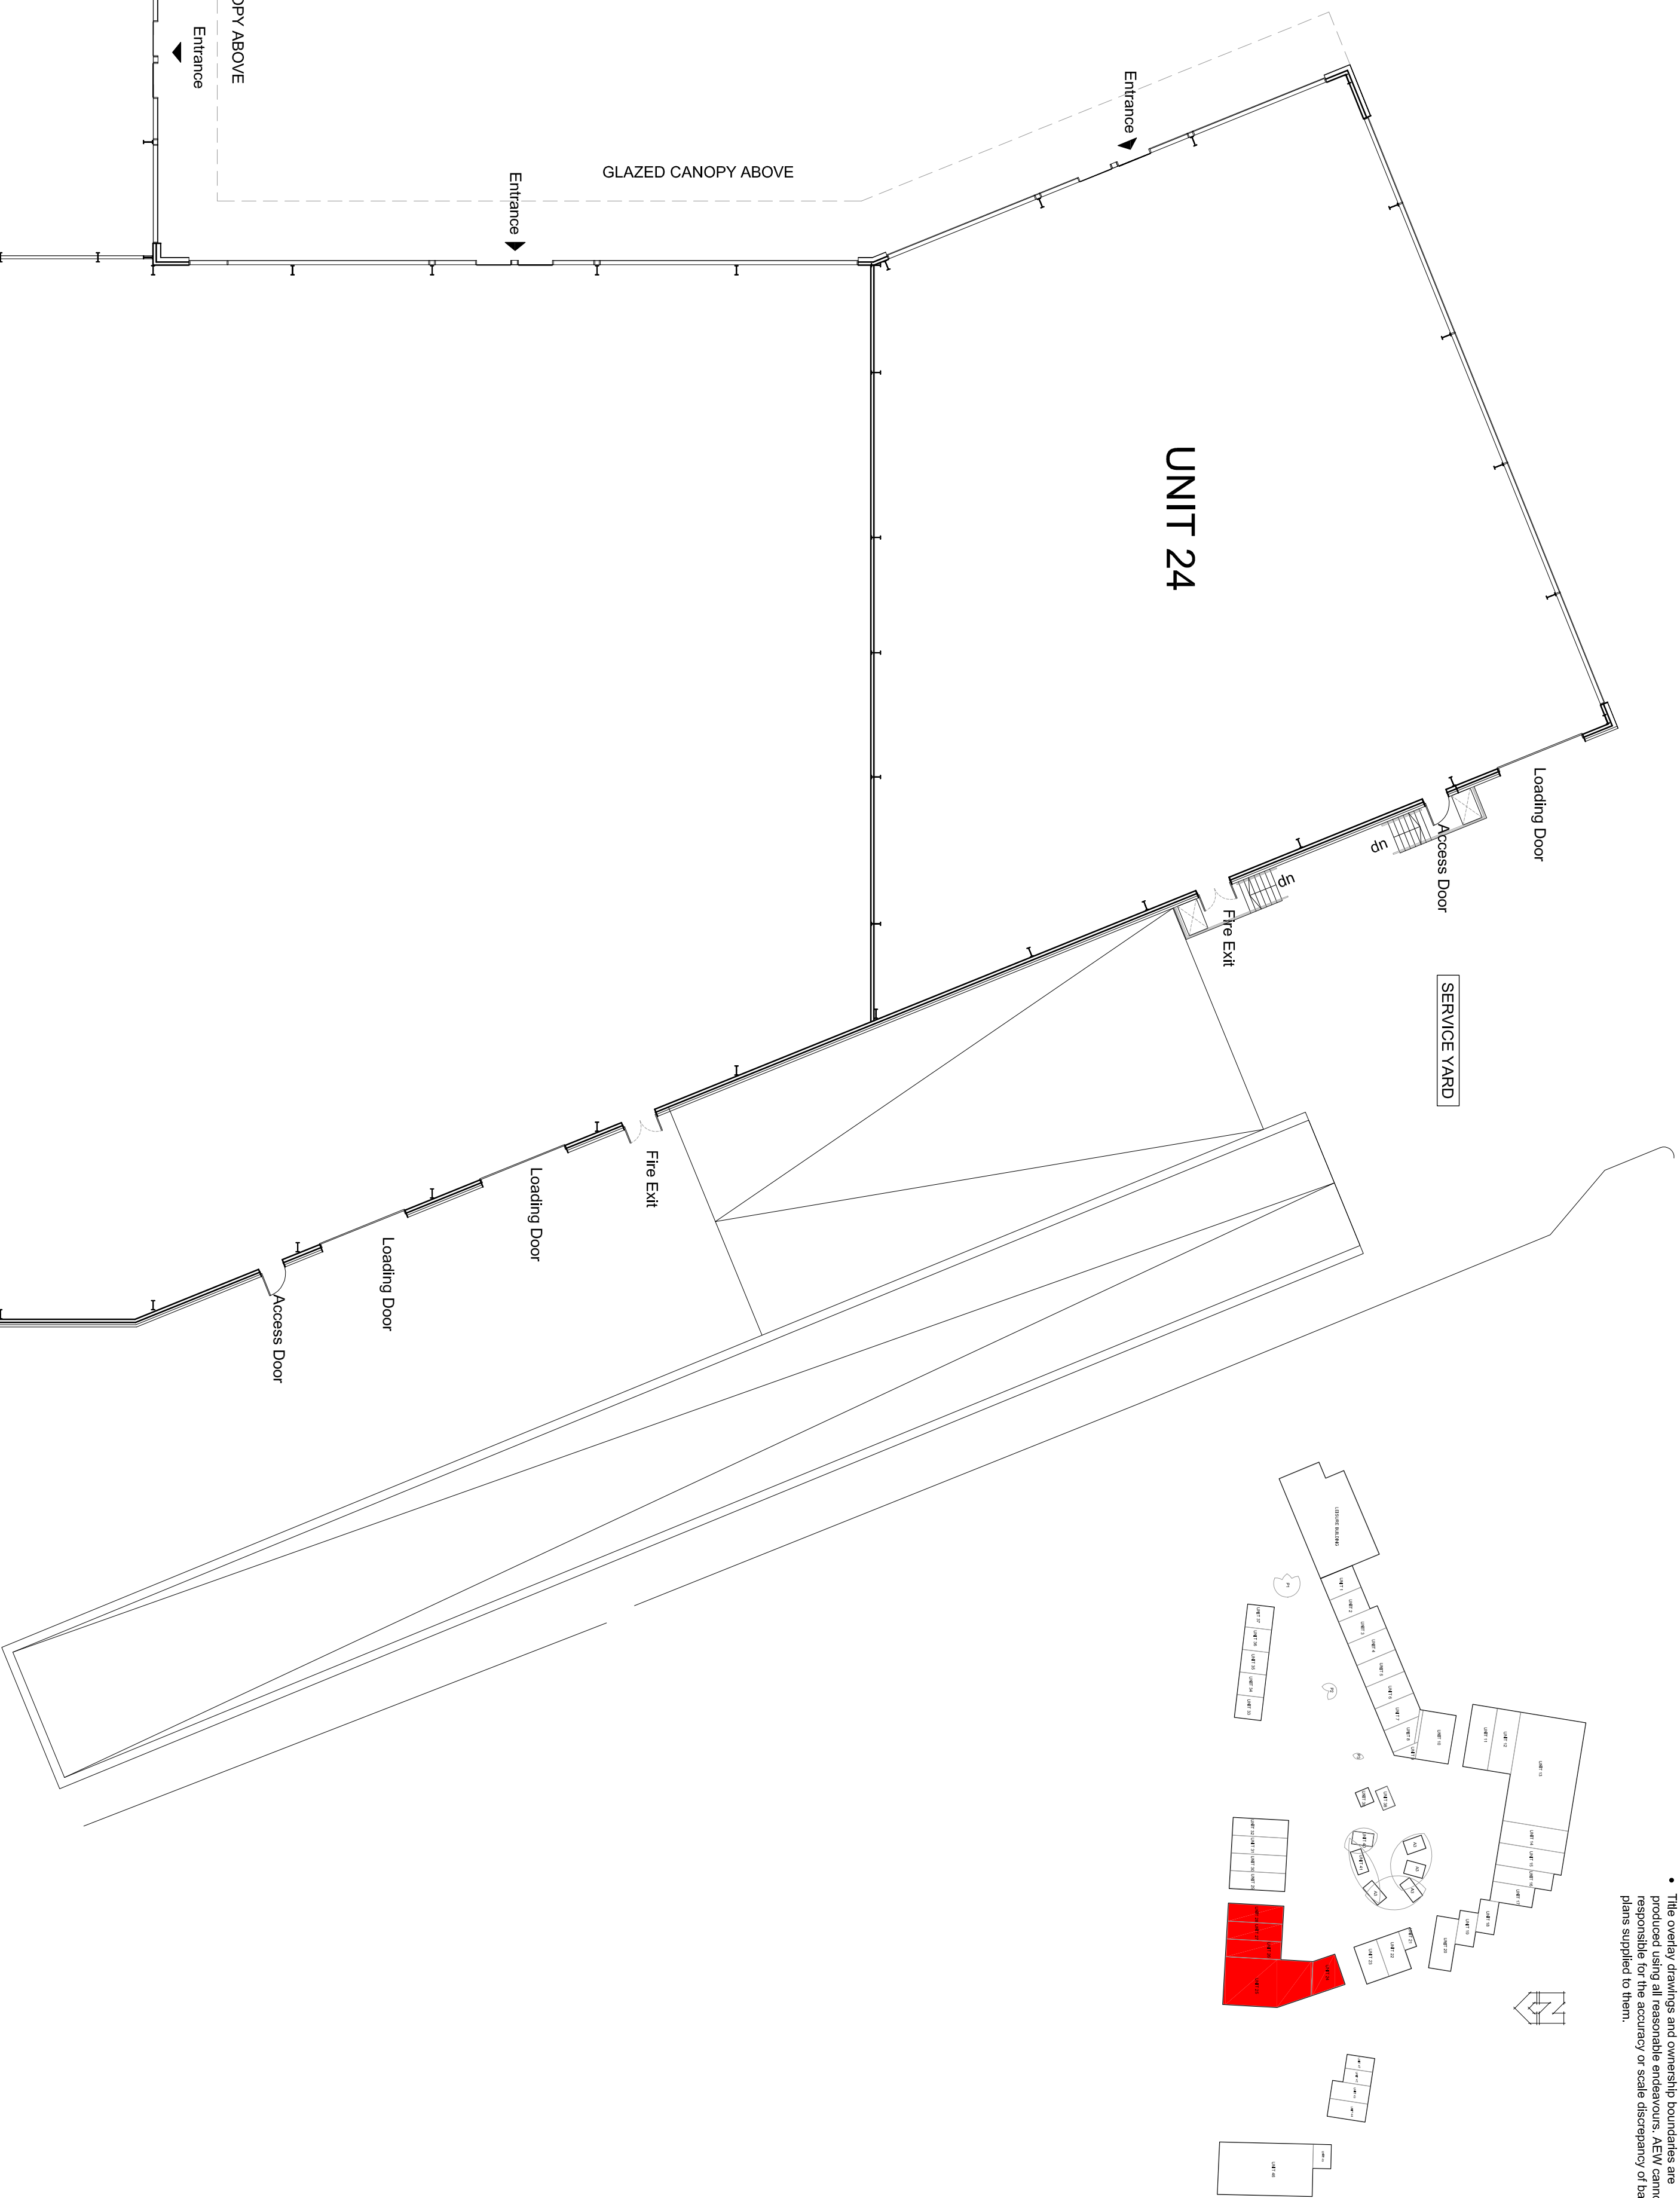

PROPOSED LOWER GROUND FLOOR PLAN

PROPOSED LOWER GROUND FLOOR PLAN

EDGE LANE

 

Unit 24 to 28
PROPOSED FLOOR PLANS

DERWENT HOLDINGS LTD

EDGE LANE CENTRAL
LIVERPOOL

NEW LEISURE / RETAIL PARK
UNIT 24 TO 28
PROPOSED FLOOR PLANS

DATE 30/06/10 DRAWN BY CS
SCALE 1:200 @ A3 CHECKED BY CS

M3458 P3-601 B

AEW ARCHITECTS AND DESIGNERS LTD
50, WILKINS ROAD, SOUTH PARK, MANCHESTER M20P
T0161 2144370 F0161 2144371

