

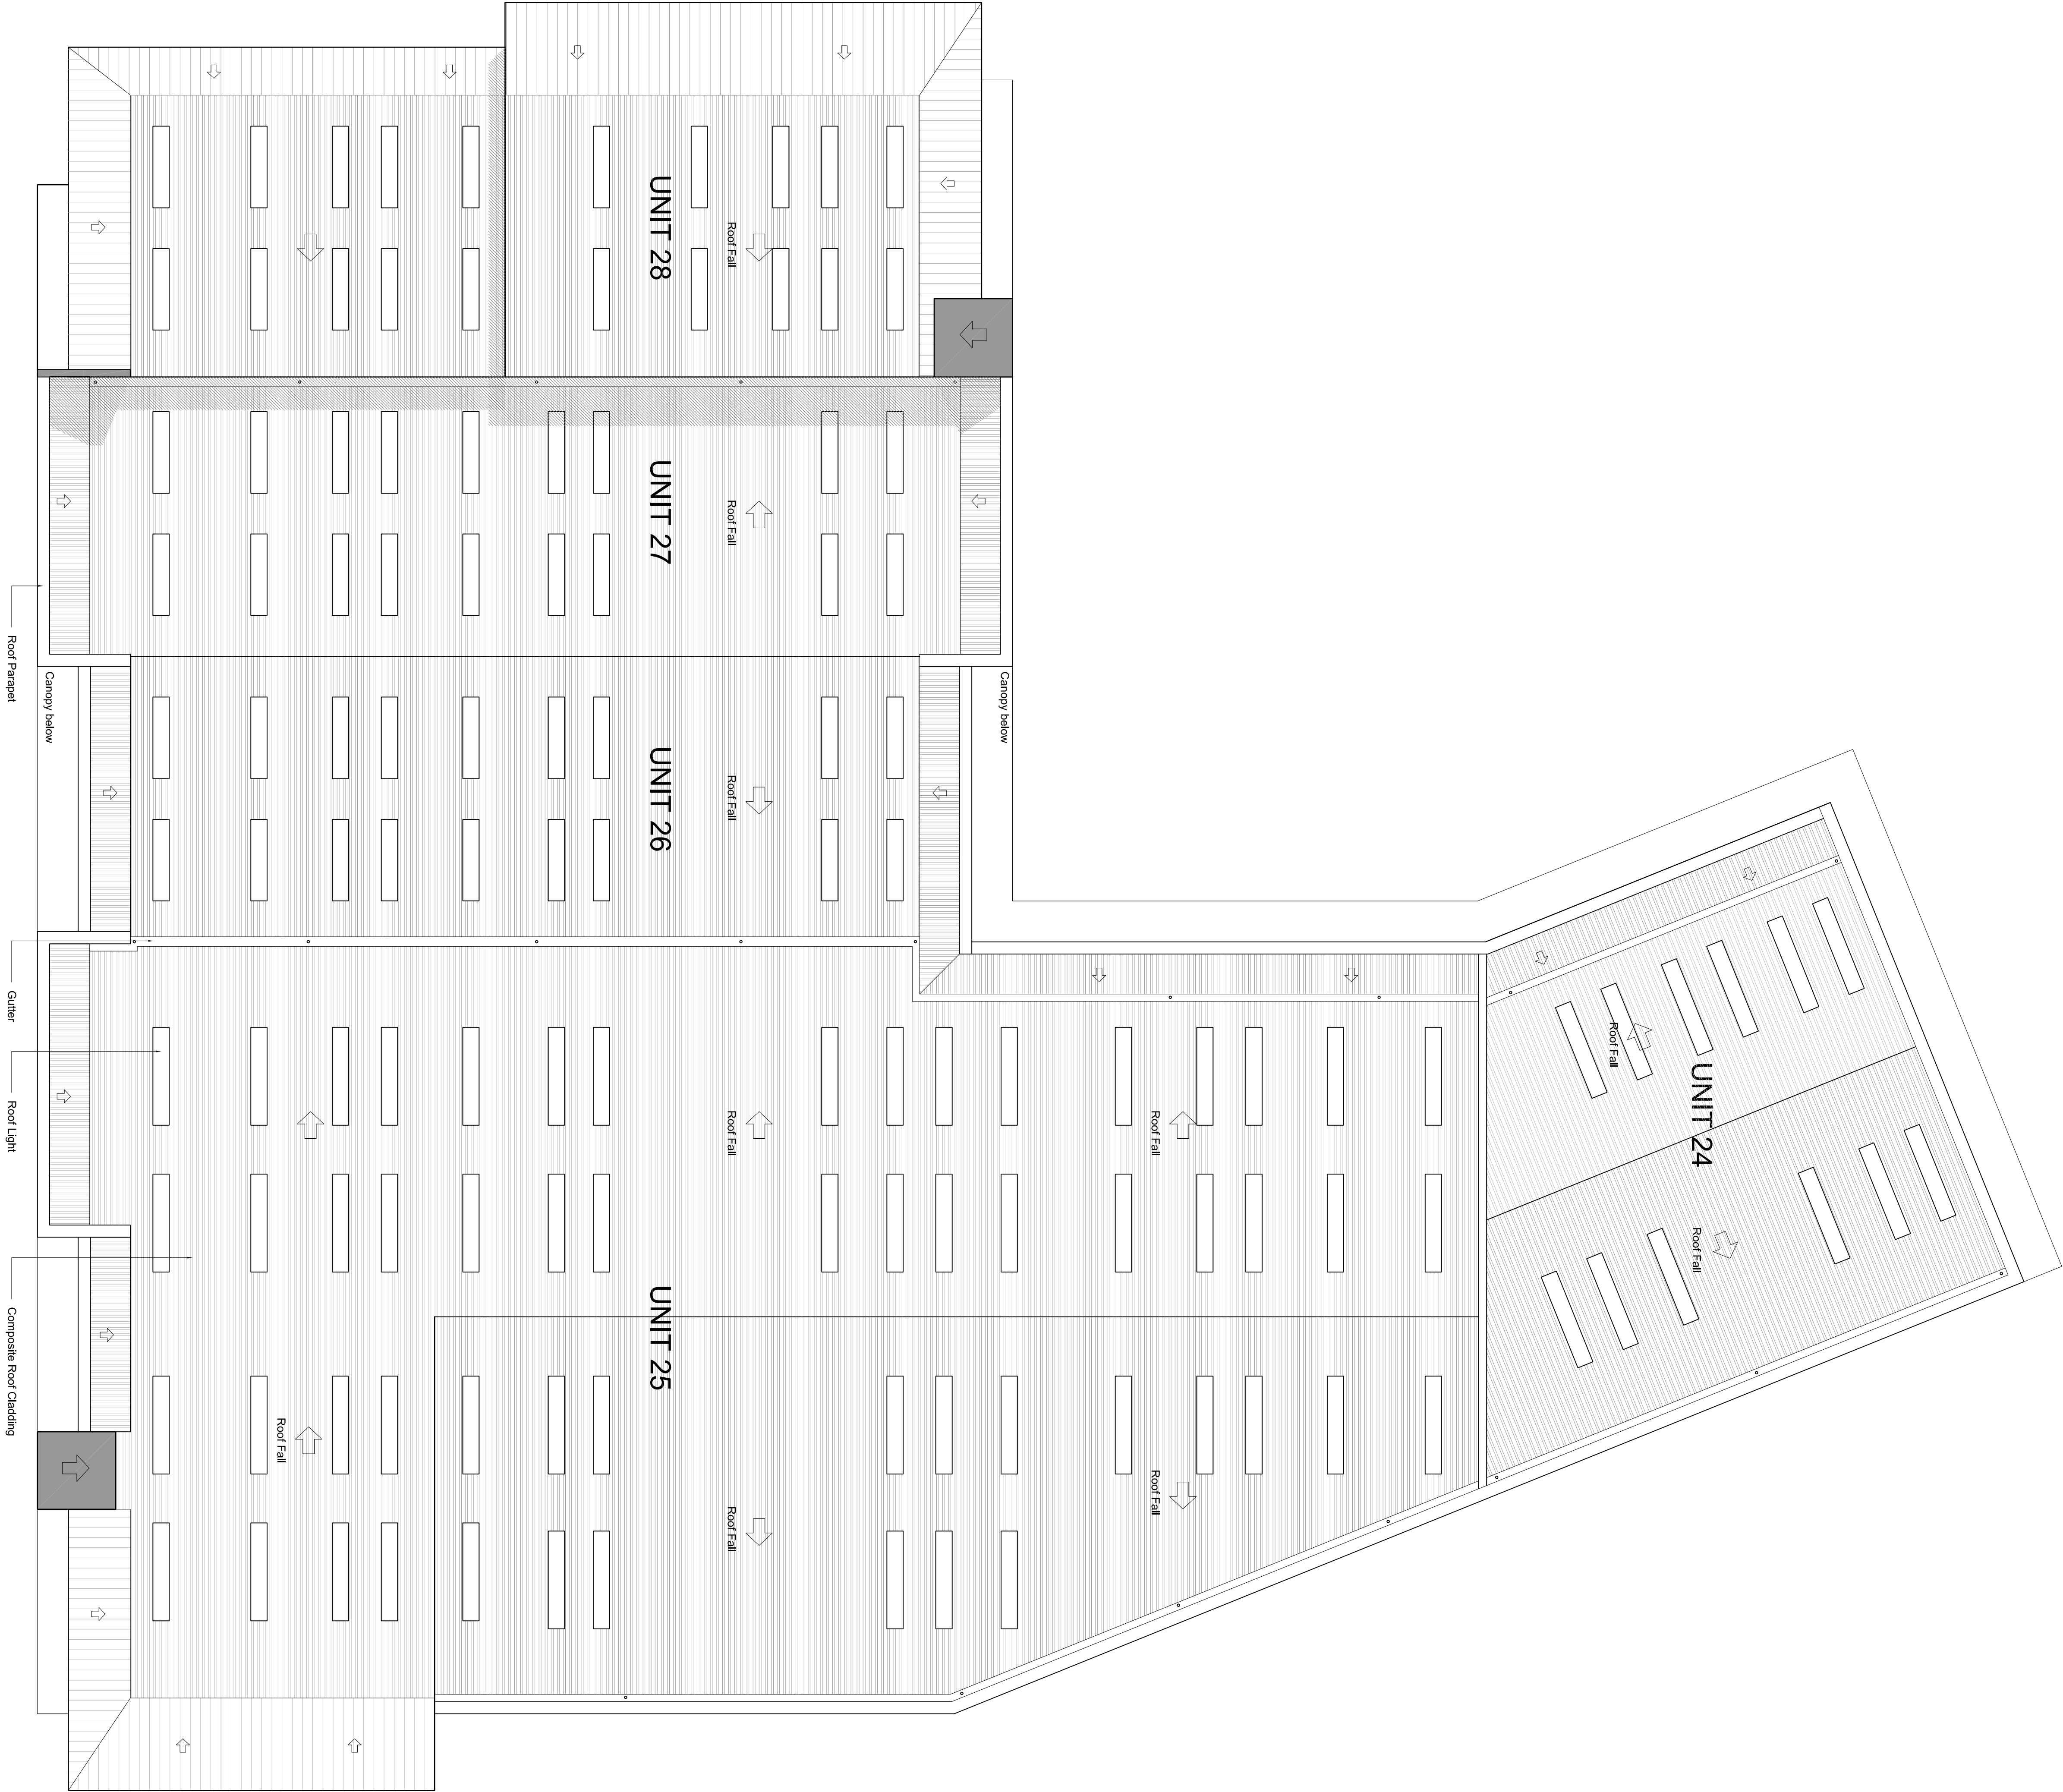


NOTES

- All dimensions and levels are to be checked on site.
- Any discrepancies are to be reported to the architect before any work commences.
- The drawing shall not be used to separate any structure, work or ground from any other structure, work or ground without express written permission from AEW.
- The existing structure and existing boundaries are shown for reference only. AEW does not accept any responsibility for the accuracy or completeness of these plans supplied to them.

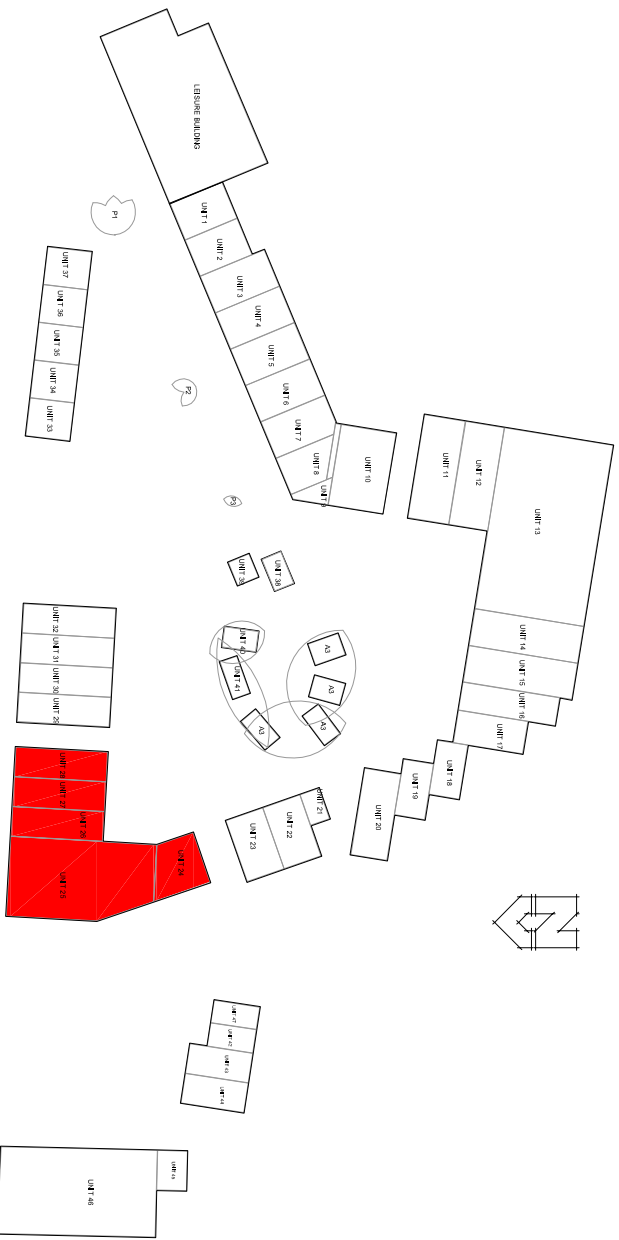

PROPOSED ROOF PLAN

 

Ref	71	Issue	3/20/2010	CS	Rev	01
Drawn by	PLANNING					
Checked by	FOR APPROVAL					
Date	DERWENT HOLDINGS LTD					

Project	EDGE LANE CENTRAL LIVERPOOL				
Client	NEW LEASURE / RETAIL PARK UNIT 24 TO 28 PROPOSED ROOF PLAN				
Scale	5000/10	Issue	CS	Date	7/20/2010