



NOTES


- All elevations and levels are to be checked on site.
- All dimensions are to be taken from the finished ground level unless otherwise stated.
- The drawing shall not be scaled to accurately any dimensions. Views to be taken from site.
- The drawing shall not be reproduced without express written permission from the architect.
- The drawing shall not be used for any other purpose without the written permission of the architect.
- The drawing shall not be used for any other purpose without the written permission of the architect.

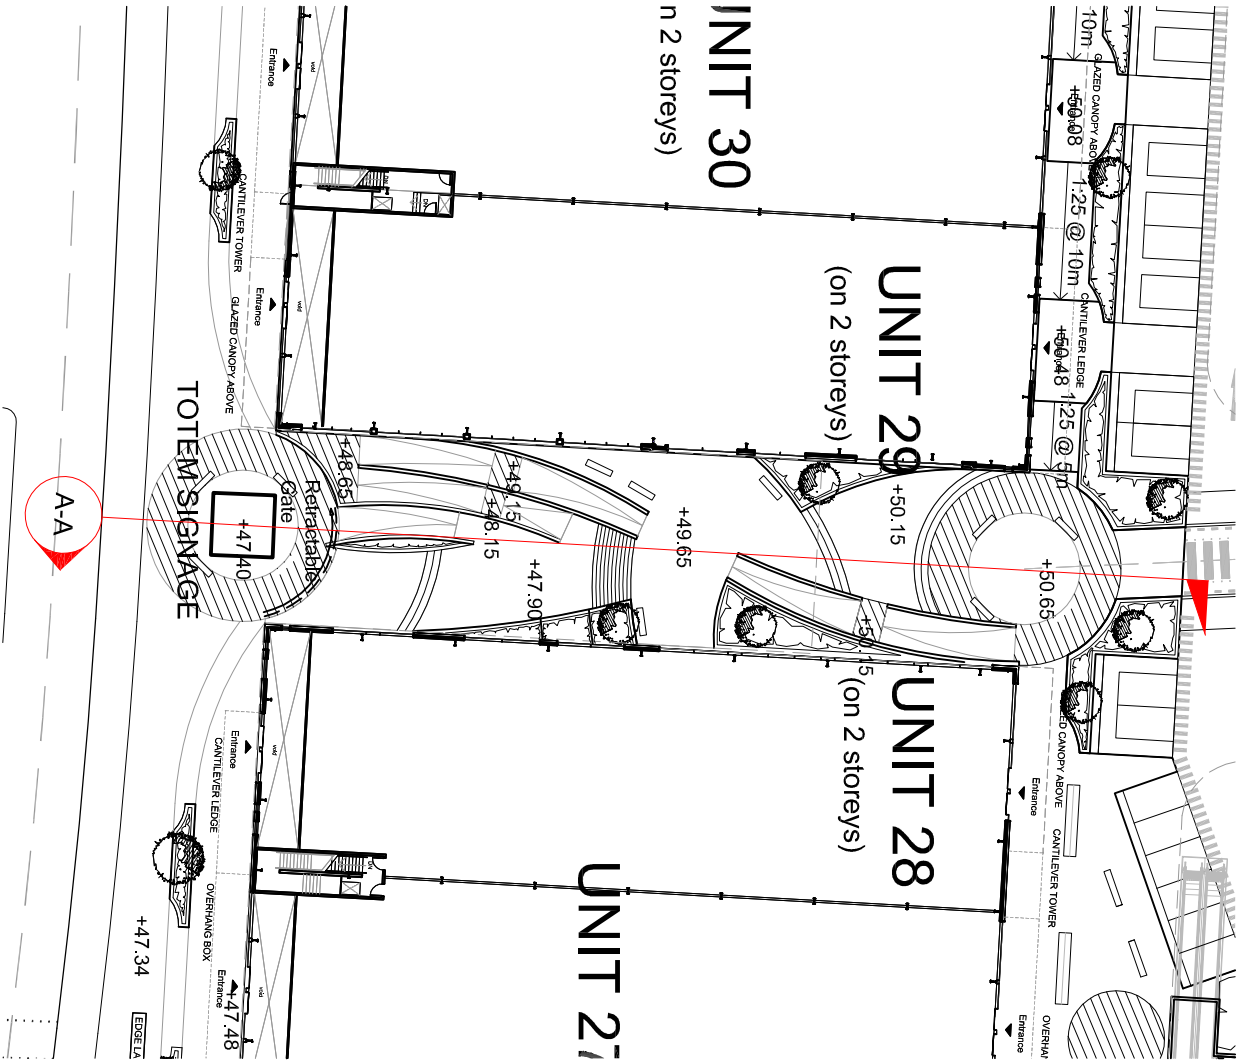

Location Plan, ramped landscaping between Units 28 & 29
Scale 1:500

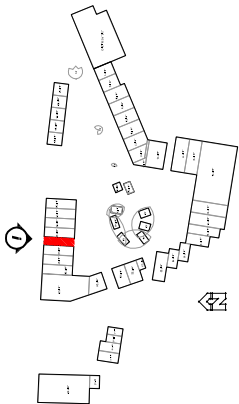

Edge Lane front elevation i
Scale 1:100

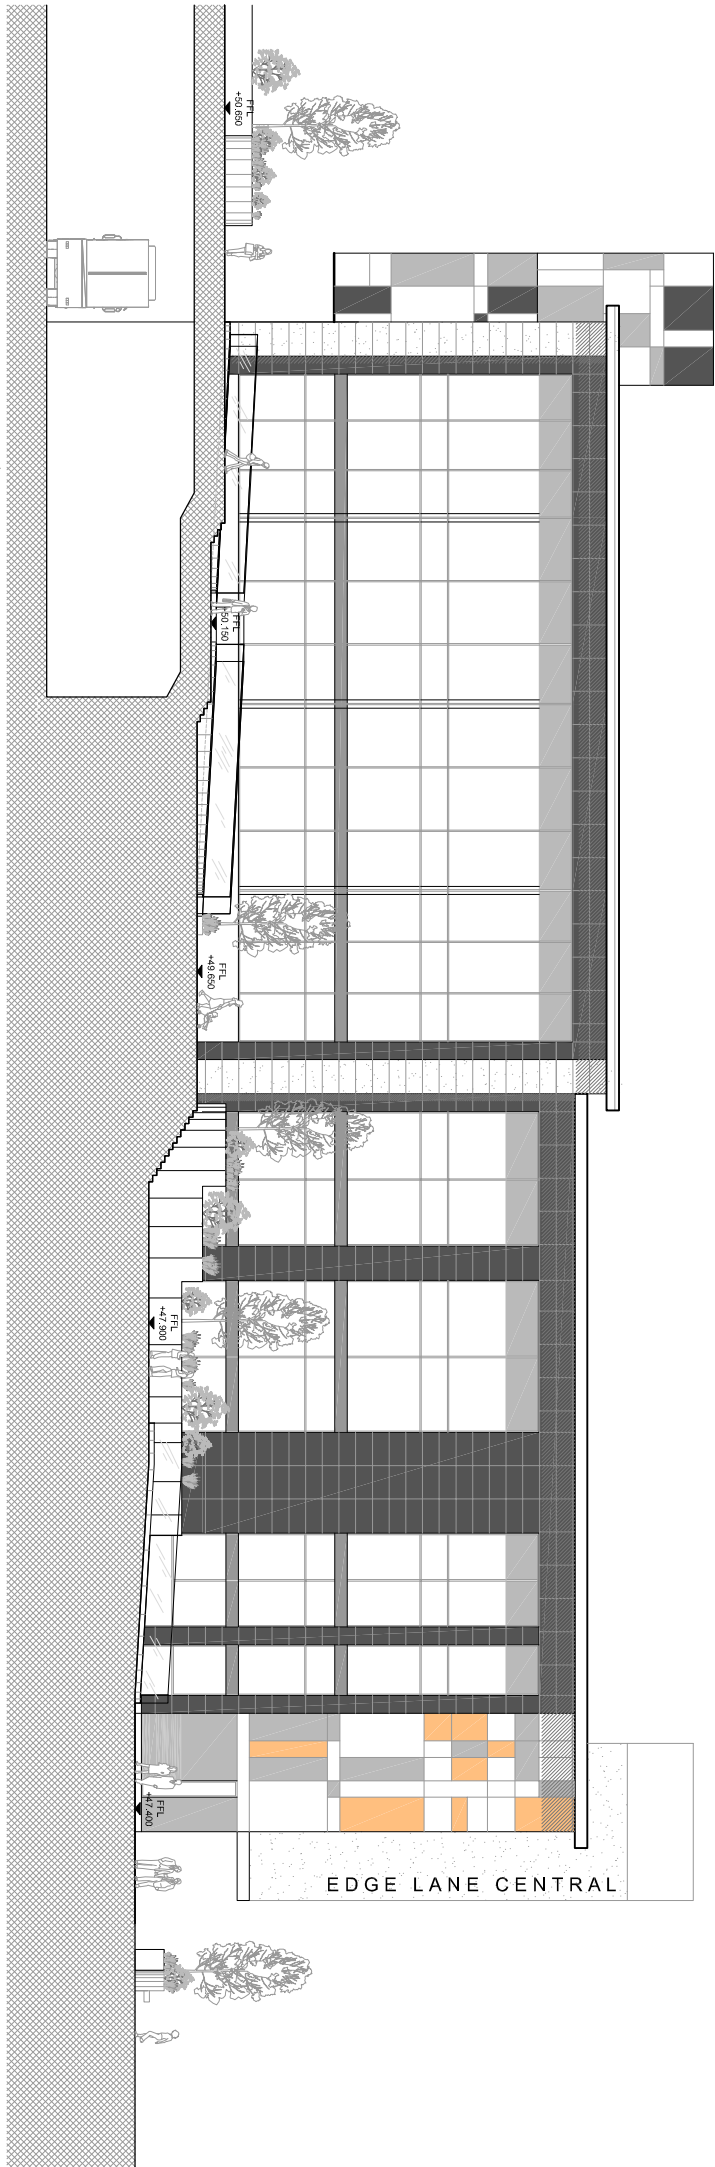

Section A - A through ramped landscaping between Units 28 & 29
Scale 1:100



DATE: 15/01/2020
DRAWN: 15/01/2020
CHECKED: 15/01/2020
FOR APPROVAL: 15/01/2020

DERWENT HOLDINGS LTD

EDGE LANE CENTRAL
LIVERPOOL

NEW LEISURE / RETAIL PARK
UNIT 28 TO 29
LANDSCAPE PLANS