

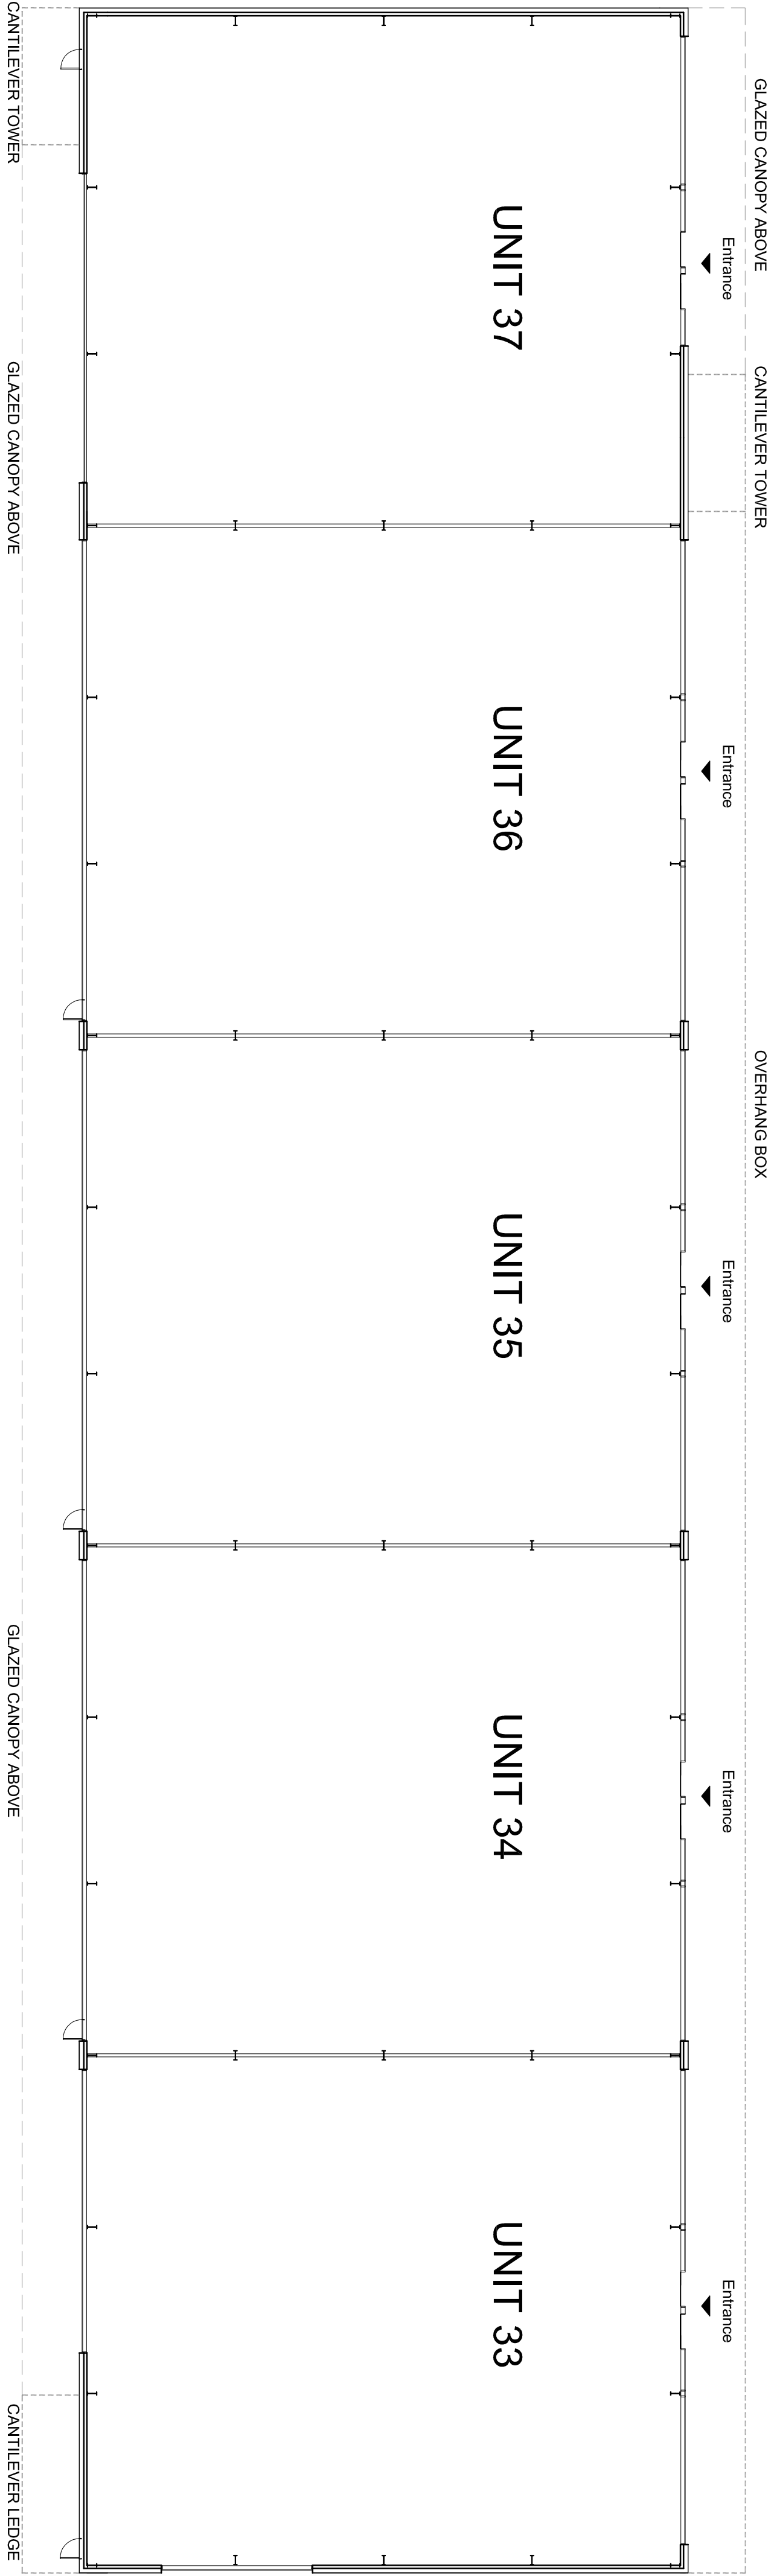


NOTES


- All dimensions and levels are to be checked on site.
- Any discrepancies are to be reported to the architect before any work commences.
- This drawing shall not be scaled to ascertain any dimensions. Work to fixed dimensions only.
- This drawing shall not be reproduced without express written permission from AEW.
- The overall drawings and ownership boundaries are produced using all reasonable endeavours. AEW cannot be held responsible for any discrepancy or false plans supplied to them.

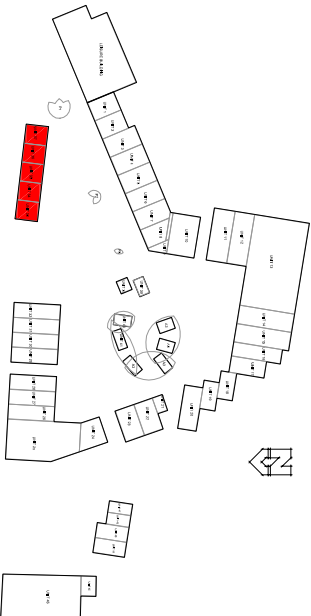

PROPOSED UPPER GROUND FLOOR PLAN

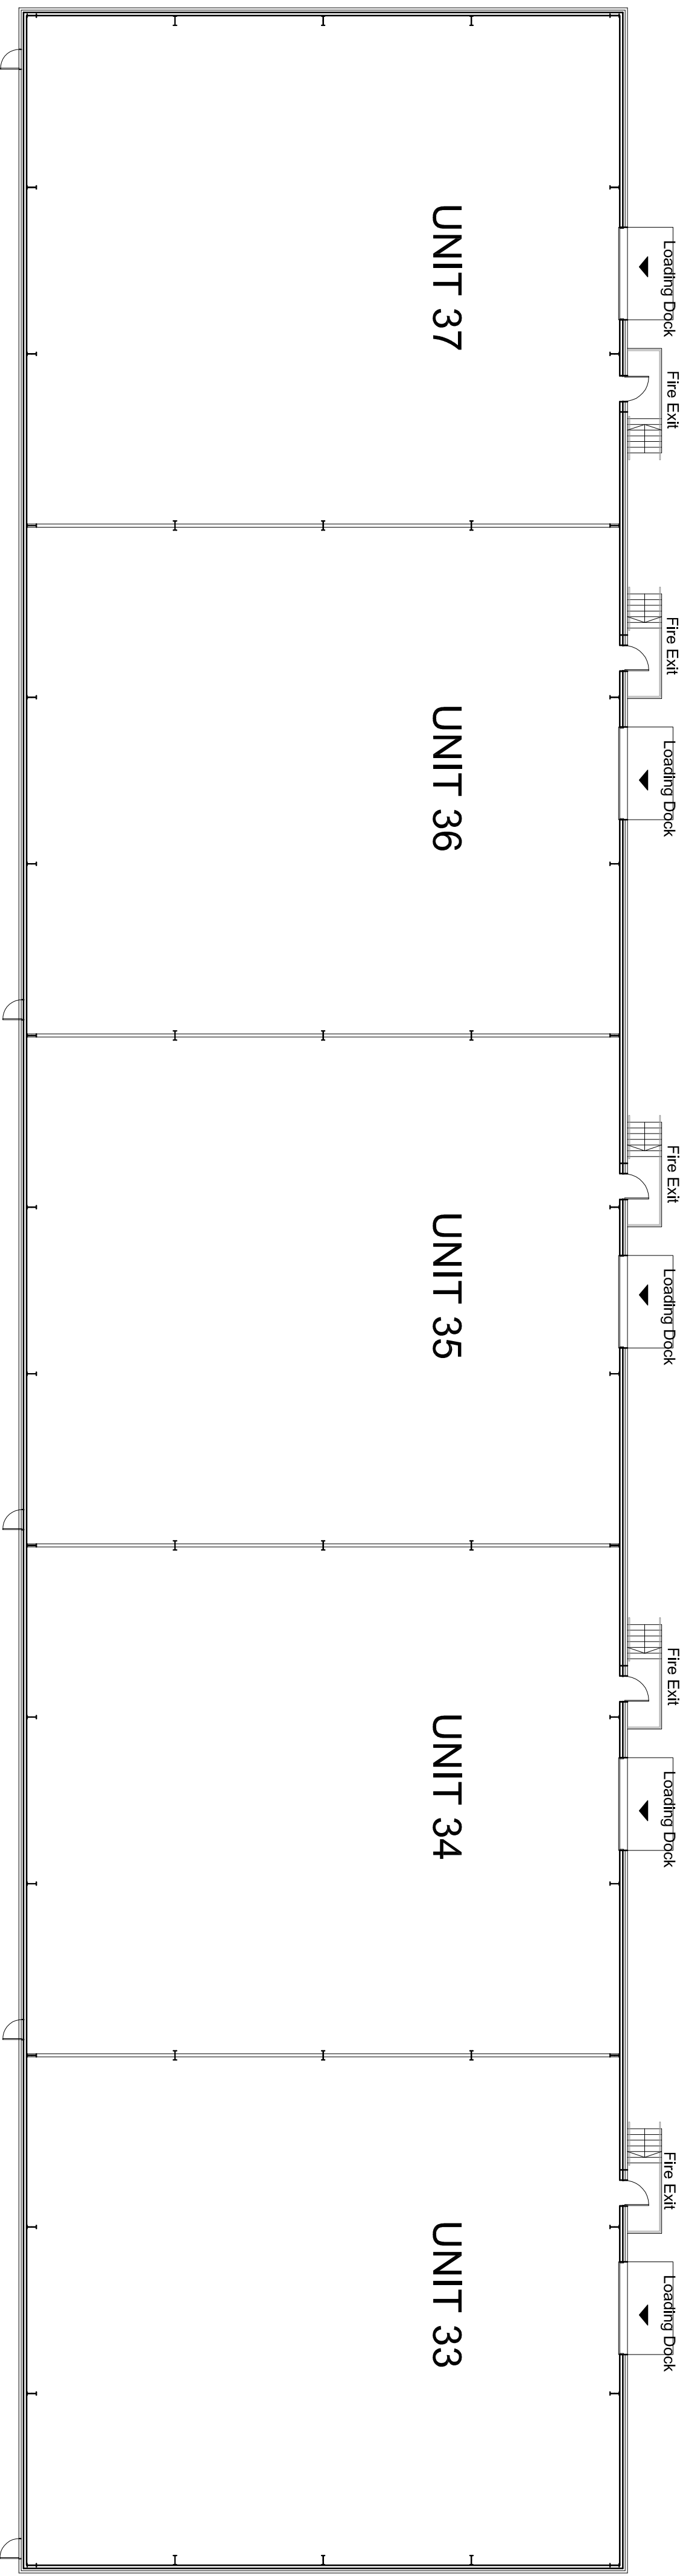

PROPOSED LOWER GROUND FLOOR PLAN

 

| rev | date | drawn | checked |
|-----|----------|-------|---------|
| A | 30/09/10 | CS | RH |

Initial Issue

| drawing stage | PLANNING |
|----------------|--------------|
| drawing status | FOR APPROVAL |

client

DERWENT HOLDINGS LTD

project
EDGE LANE CENTRAL
LIVERPOOL

drawing title
NEW LEISURE / RETAIL PARK
UNIT 33 TO 37
PROPOSED FLOOR PLANS

| date | 30/09/10 | drawn | CS |
|-------|------------|---------|----|
| scale | 1/200 @ A1 | checked | RH |

Job No DWG No Rev
M3458 P3_801A

AEW ARCHITECTS AND DESIGNERS LTD
CENTURY BUILDING, ST. MARK'S PARSONAGE
MANCHESTER M3 2DF T:0161 2144370 F:0161 2144371

