

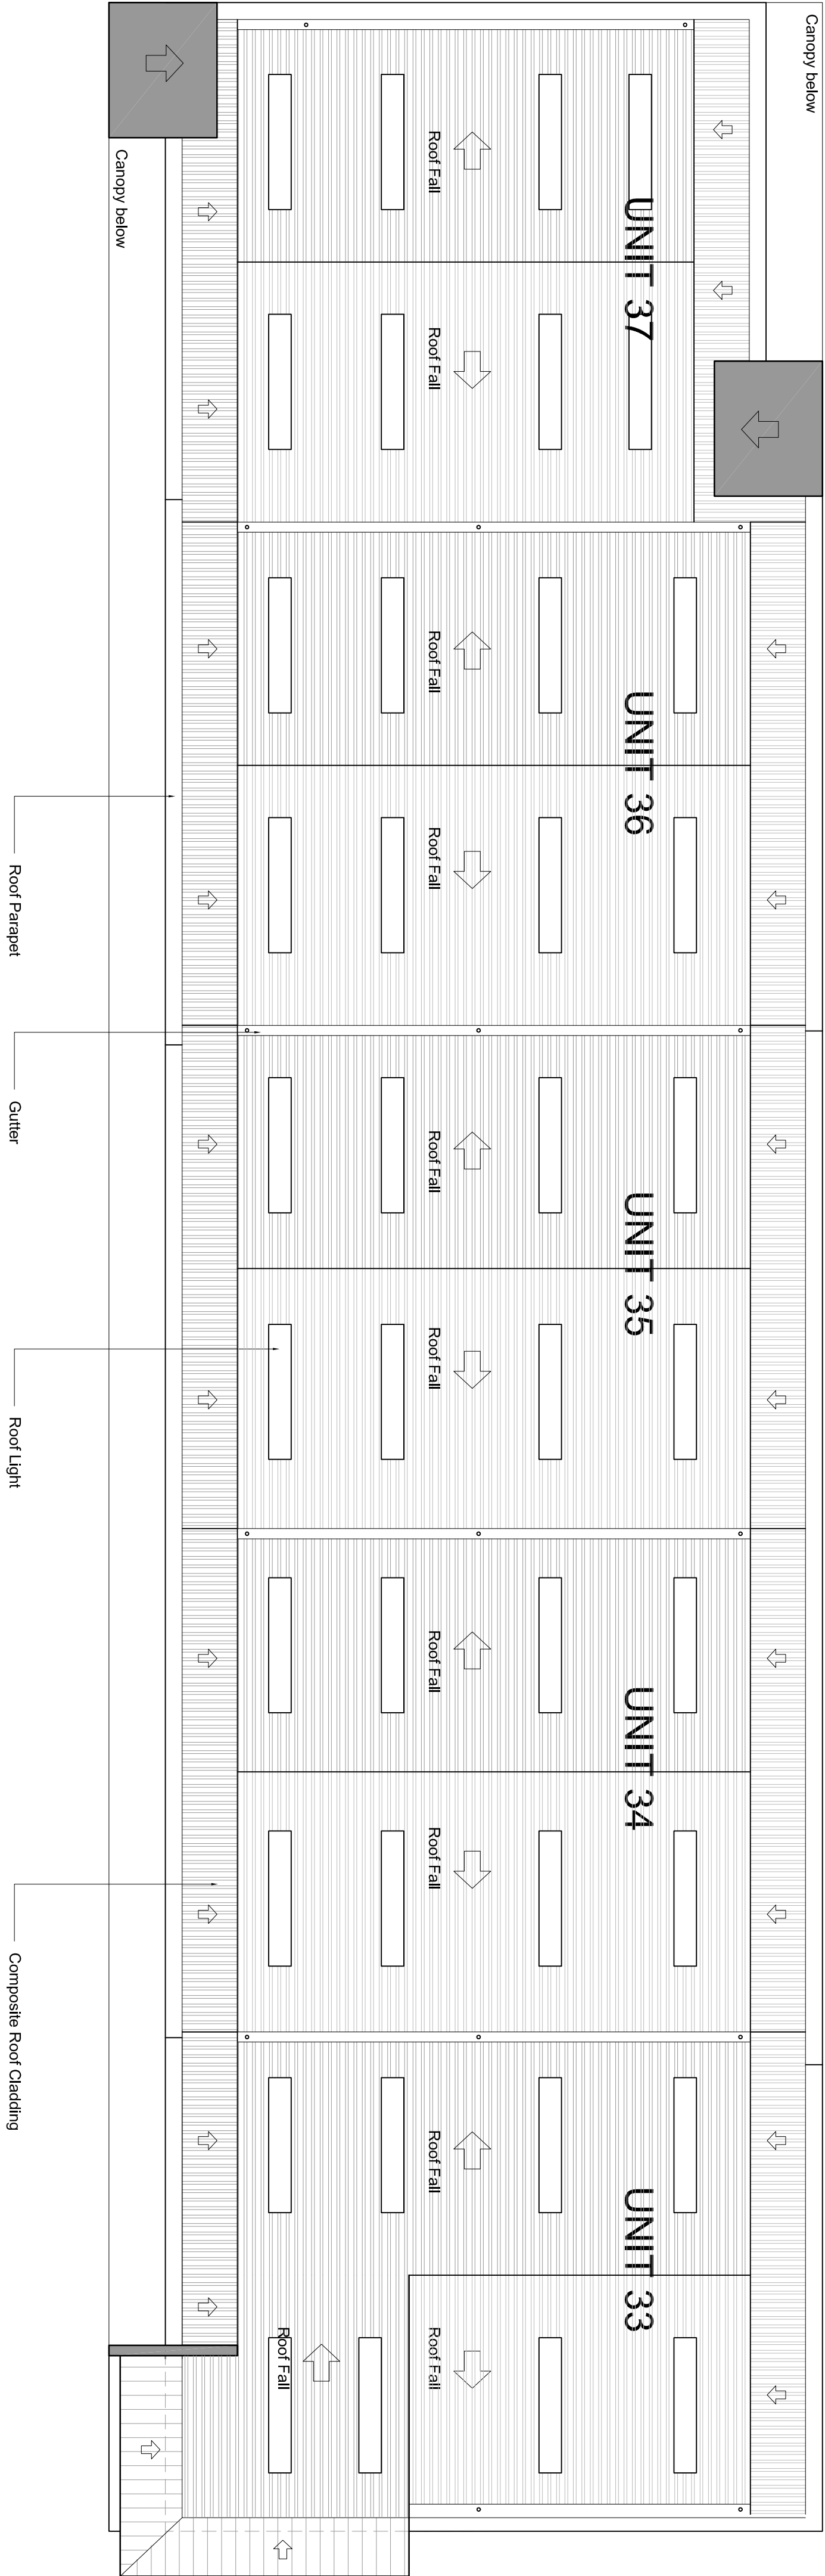


NOTES

- All dimensions and levels are to be checked on site.
- Any discrepancies are to be reported to the architect before any work commences.
- This drawing shall be scaled to ascertain any dimensions. Work to fixed drive only.
- This drawing shall not be reproduced without express written permission from AEW.
- Title overlay drawings and ownership boundaries are produced using all reasonable endeavours. AEW cannot be held responsible for any scale discrepancy or false plans supplied to them.

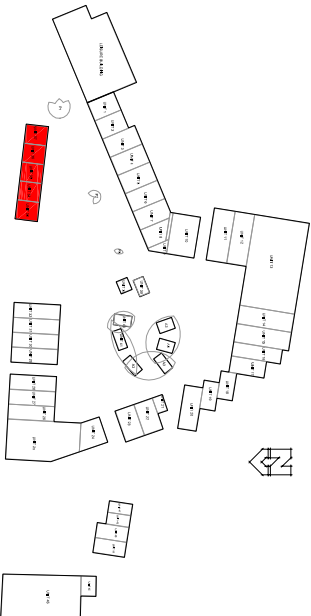

PROPOSED ROOF PLAN

 

rev	date	drawn	checked
A	30/09/10	CS	RH
Initial Issue			

drawing stage	PLANNING
drawing status	FOR APPROVAL

client DERWENT HOLDINGS LTD

project EDGE LANE CENTRAL LIVERPOOL

drawing title NEW LEISURE / RETAIL PARK UNIT 33 TO 37 PROPOSED ROOF PLAN

date	drawn	checked
30/09/10	CS	RH
scale	1/200 @ A1	

