



Key Plan

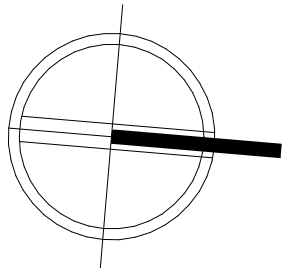


Key:

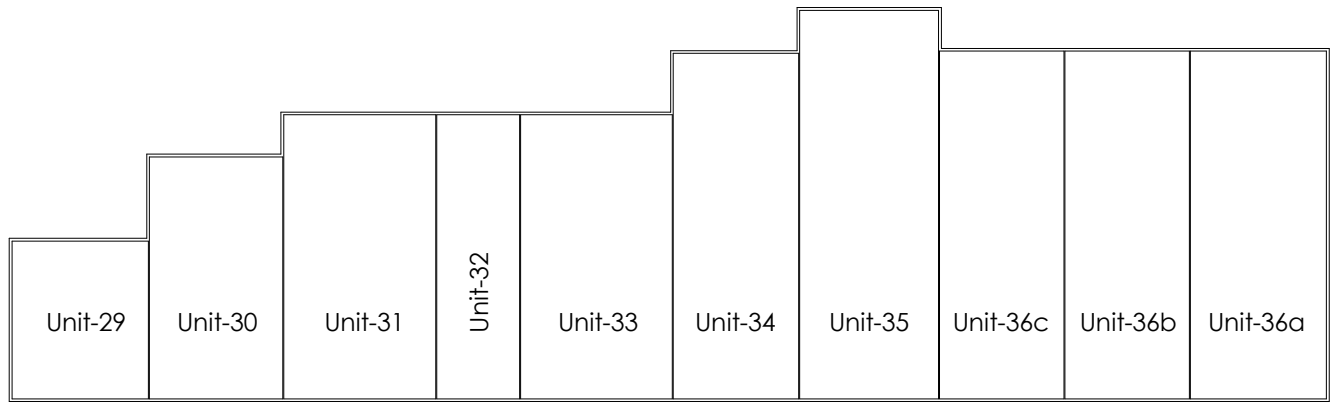

NOTES

- All dimensions and levels are to be checked on site.
- Any discrepancies are to be reported to the architect before any work commences.
- This drawing shall not be scaled to ascertain any dimensions. Work to figured dimensions only.
- This drawing shall not be reproduced without express written permission from AEW.
- This drawing and any other drawings are produced using all reasonable endeavours. AEW cannot be responsible for the accuracy or scale discrepancy of base plans supplied to them.

This drawing contains the following model files -
M8565-AEW-B1-XX-M3-A (P3.0) [32]

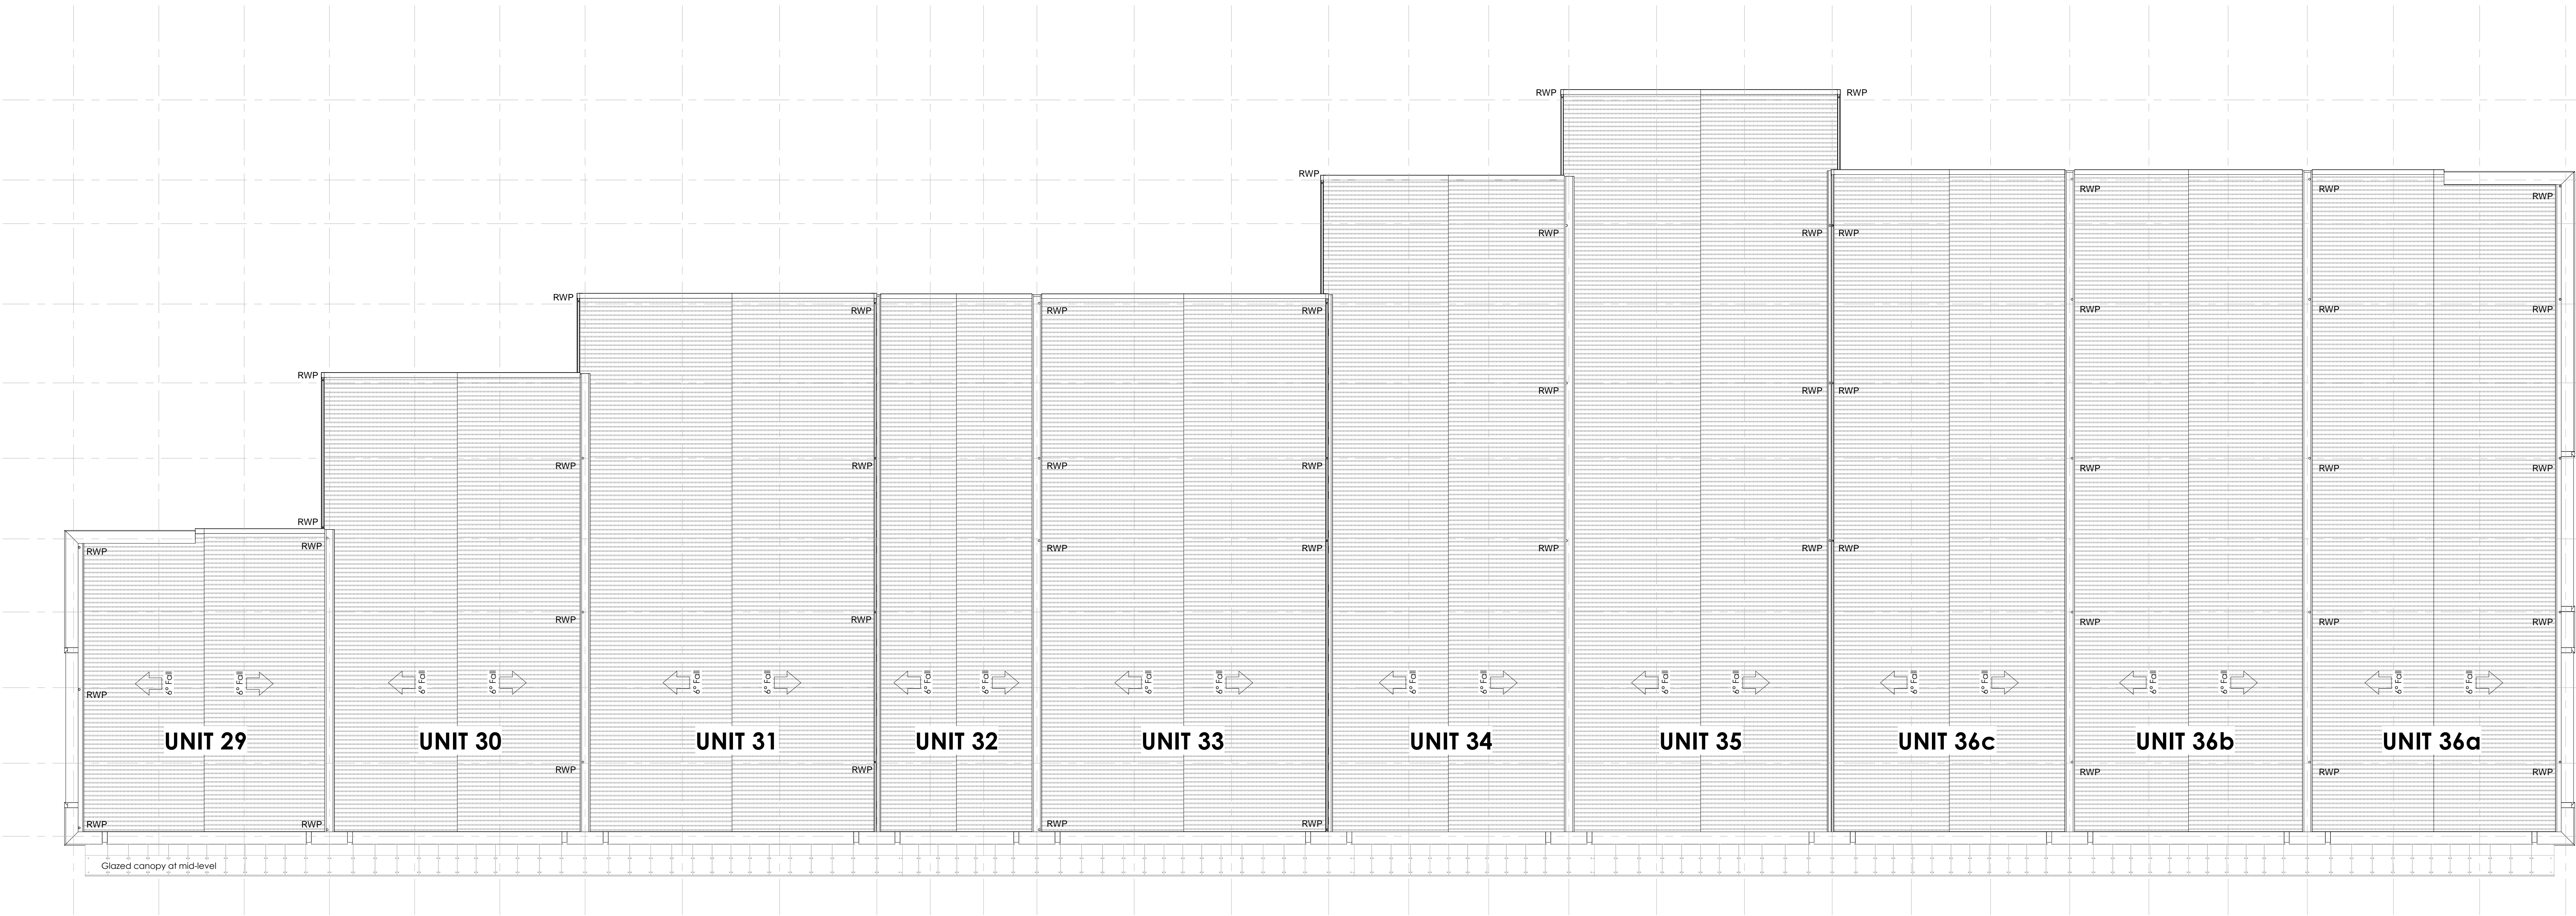

Proposed Roof Plan
Scale @ 1:200

P2	24/06/16	CS	BH
REV	Date	Drawn by:-	Checked by:-
S2		For Information	
drawing stage	Planning		
client	Derwent Estates		
project	Liverpool Shopping Park		
drawing title	Proposed Roof Plan		
date	24/06/16	drawn	CS
scale @ A0	1:200	checked	BH