

NOTES





- All dimensions and levels are to be checked on site.
- Any discrepancies are to be reported to the architect.
- Before any work commences, the contractor shall verify the accuracy of the dimensions and levels. The contractor shall be responsible for any discrepancies. Work to agreed dimensions only.
- The drawing shall not be reproduced without express written permission from AEW.
- The drawing shall not be used for any purpose other than the production and delivery of the building. Any use of the drawing for any other purpose shall be at the user's discretion and without the responsibility of the architect.

This drawing contains the following model files:-

Model: AEW B1-01M-DR-A-0502_P5

DESIGN HAZARD IDENTIFICATION

- No significant hazards have been identified in this drawing.

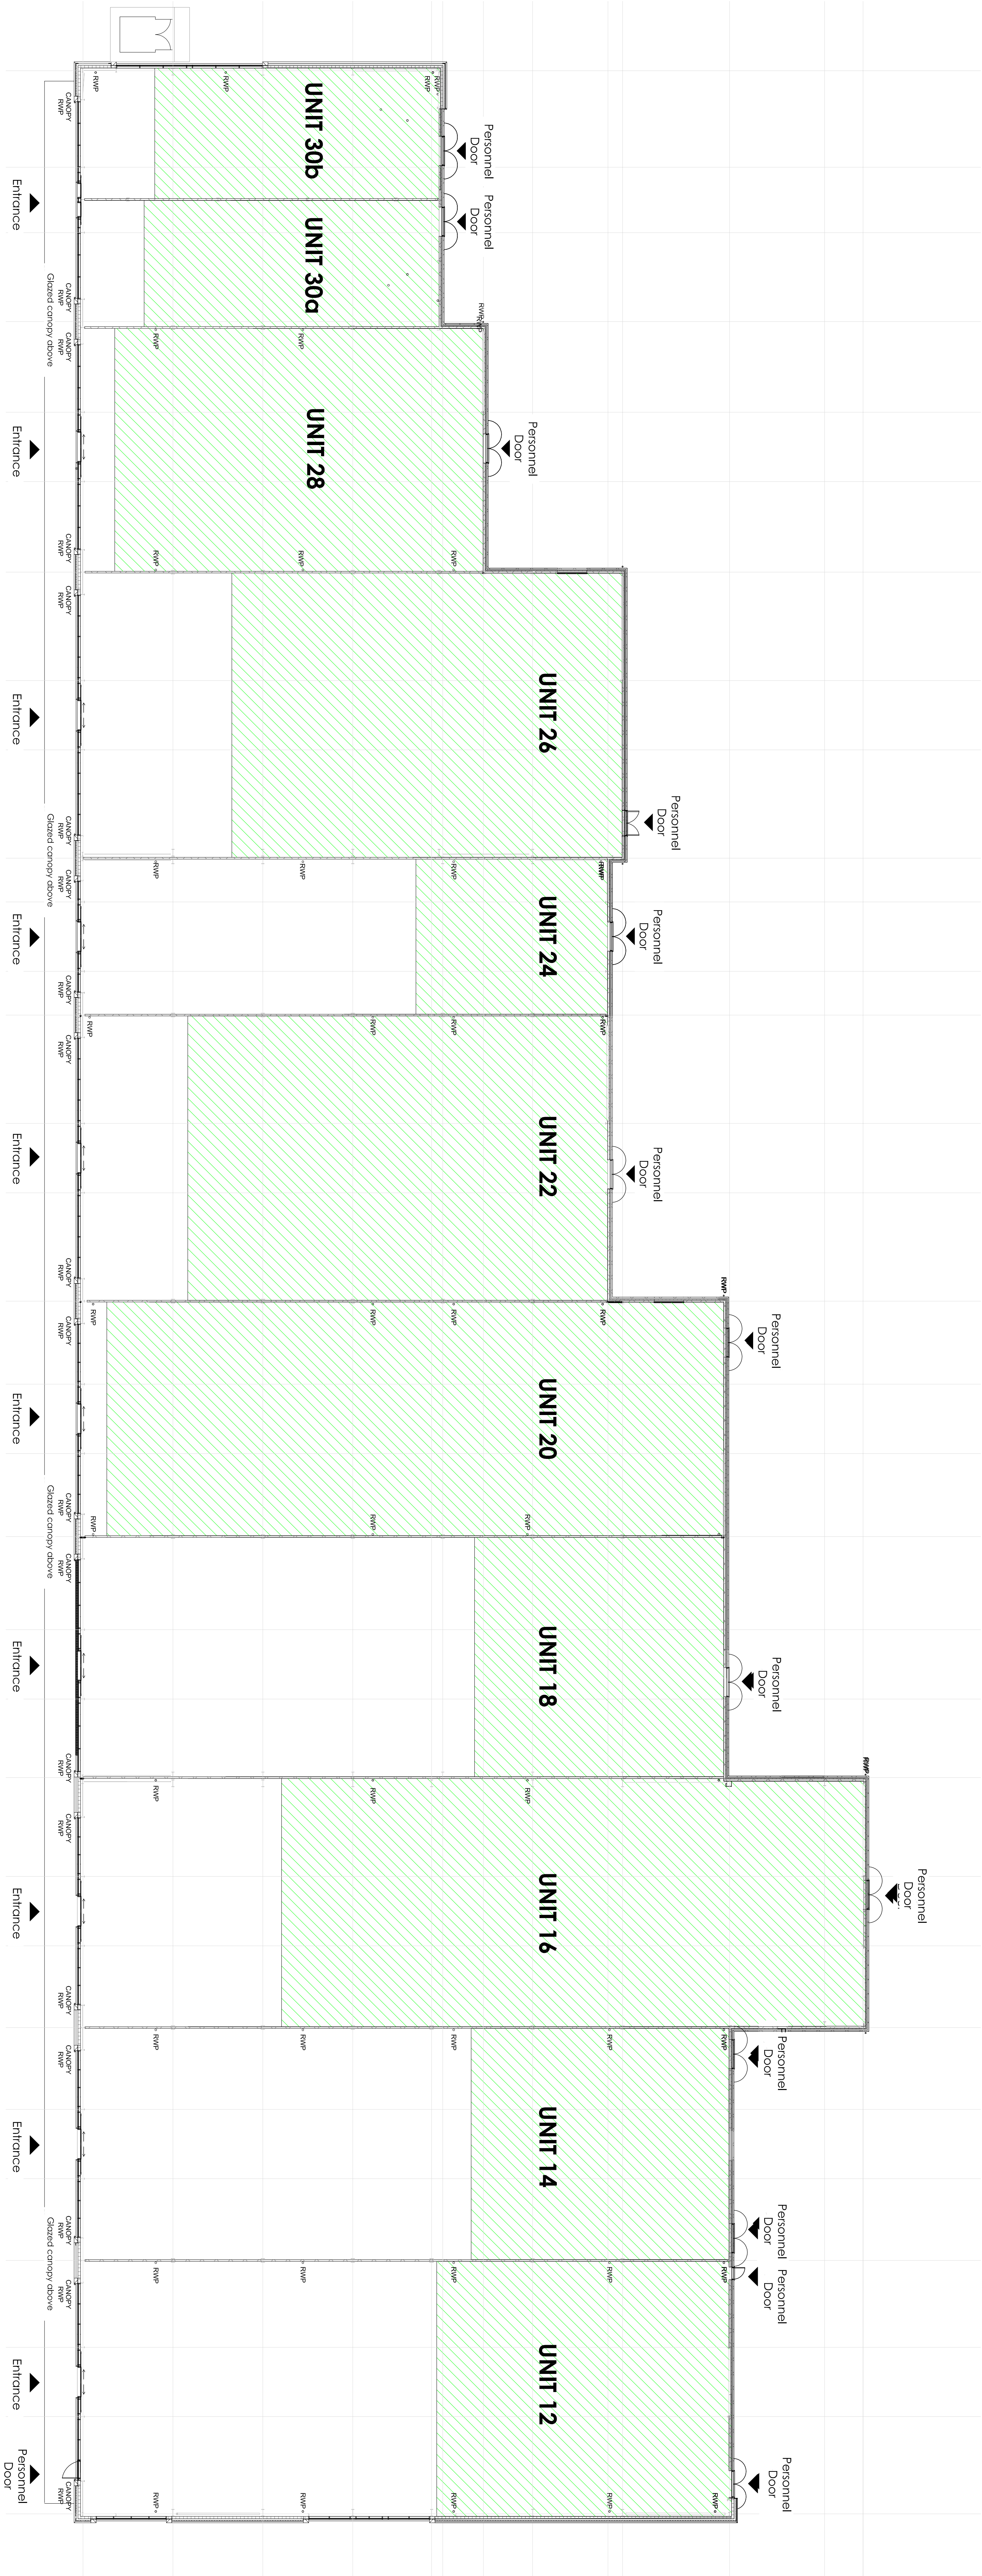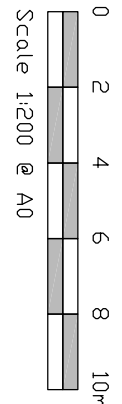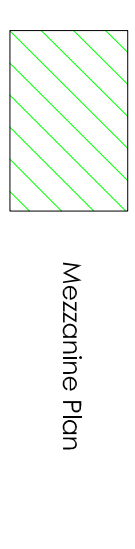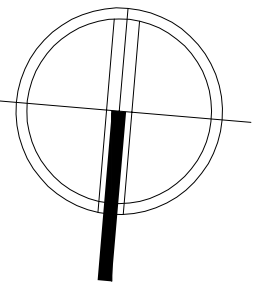

Proposed Mezzanine Floor Plan

Scale @ 1 : 200

TC	10/03/17	AE	RM
LAYOUT MODIFIED (ONLY MEZZANINE AREAS)			
TC	09/11/16	TS	RM
UPDATES TO MEZZANINE AREAS			
TC	06/07/16	RM	
REV	DATE	Drawn by:-	Checked by:-
3246		3246	
S2 For Information			
Drawing stage: Planning			
DWG			

Drawn by: Enthus

Project: Liverpool Shopping Park

Drawing title: Proposed Mezzanine Floor Plan

DATE: 06/07/16 DRAWN: ENTH