


**Key Plan**

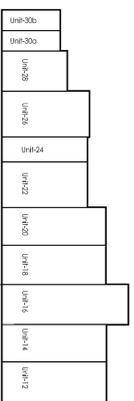

0 2 4 6 8 10m  
SCALE 1:200 @ A3


- NOTES**
- All dimensions and levels are to be checked on site.
  - Any discrepancies are to be reported to the architect before any work commences.
  - Dimensions are given in millimetres unless otherwise stated. Dimensions shall be to the centre of any member unless otherwise stated.
  - The drawing shall not be reproduced without the written permission of the architect.
  - Any work shall be carried out in accordance with the production and safety instructions. Any work shall be carried out in accordance with the production and safety instructions.

**DESIGN HAZARD IDENTIFICATION**

The drawing contains the following hazard identification:

- No significant hazards have been identified in this drawing.

**Key:**  
 Concrete roof cladding

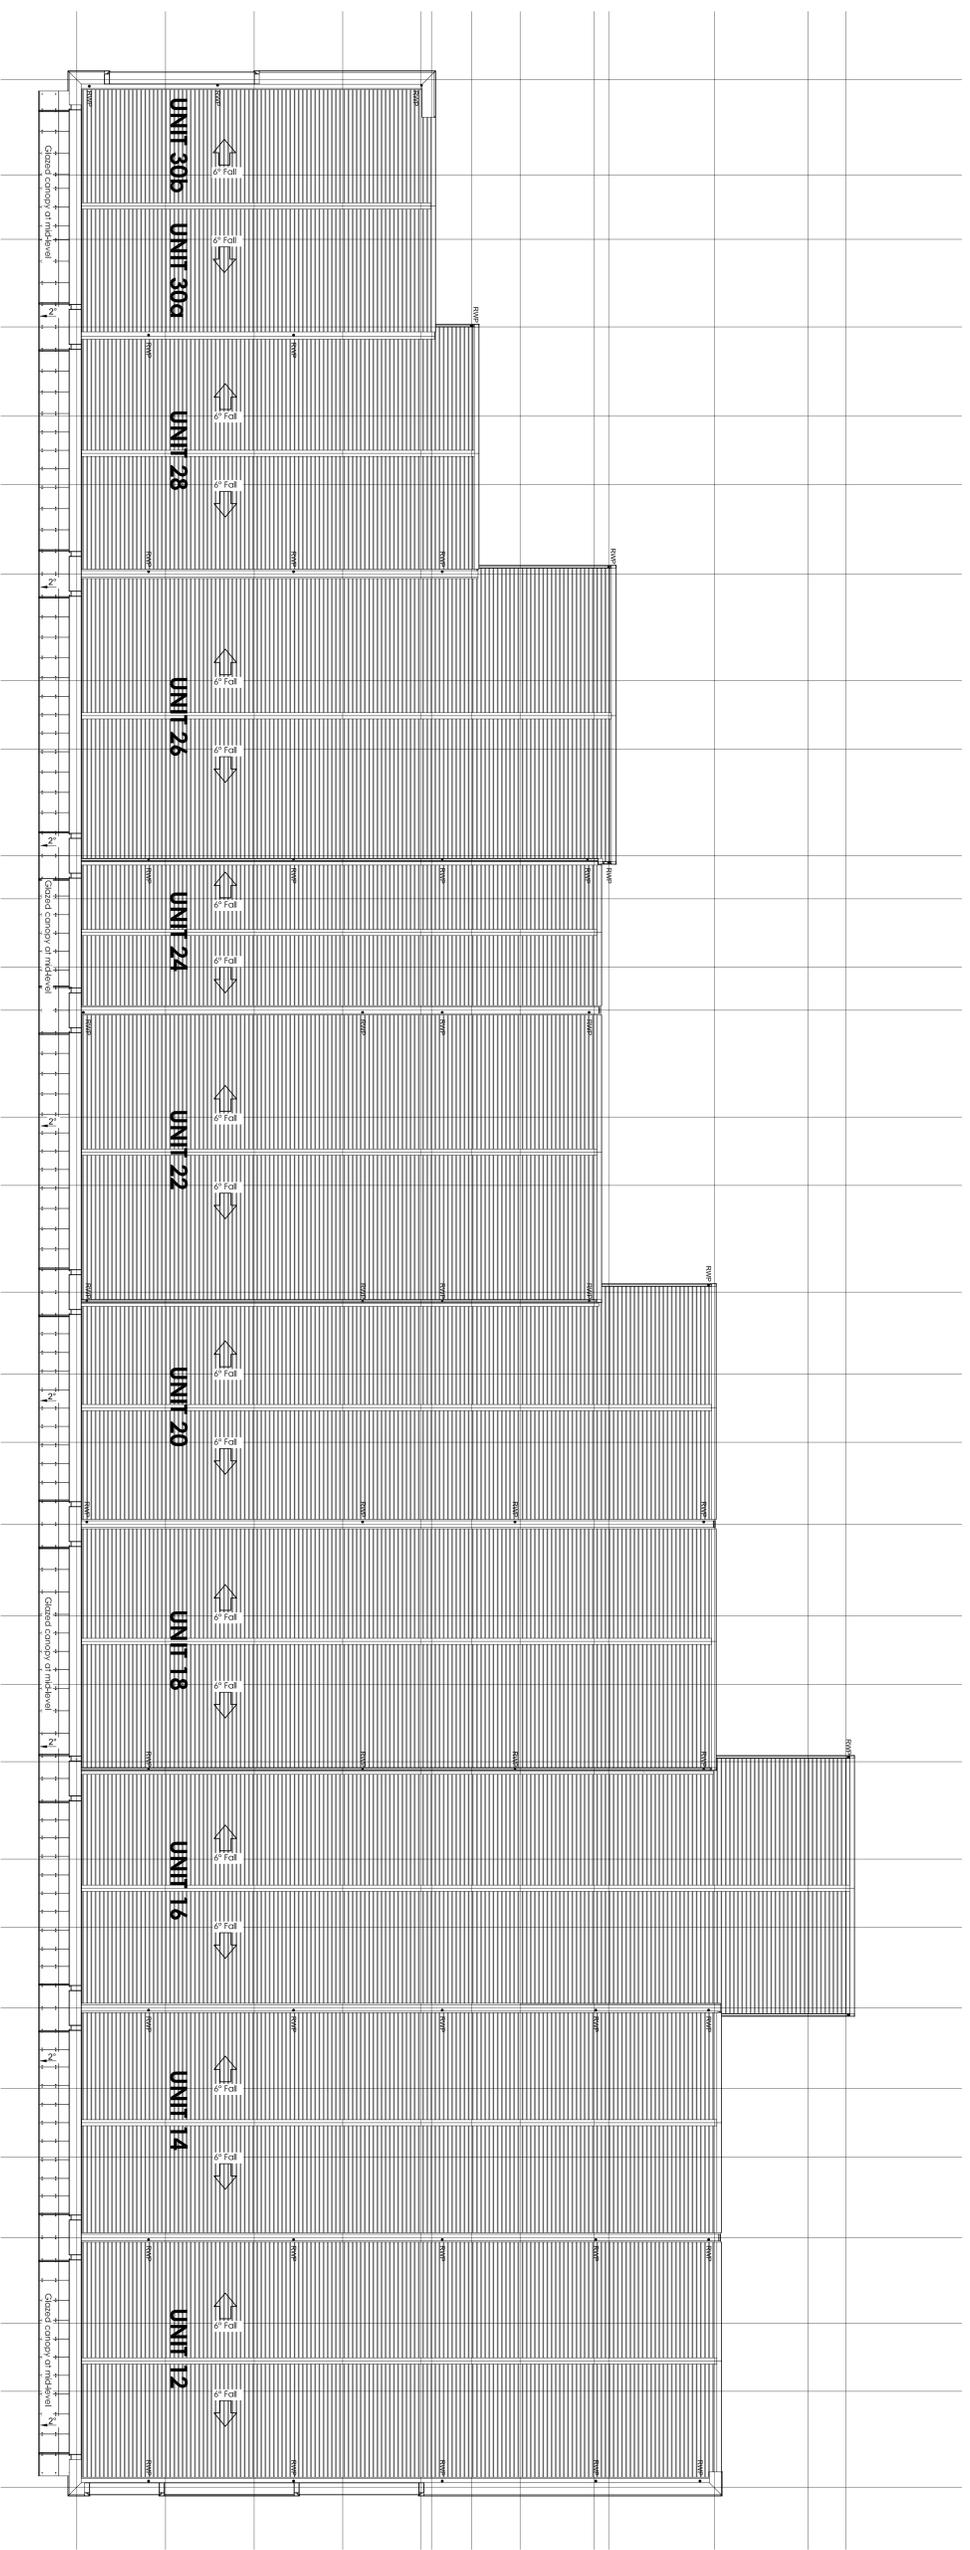

**Proposed Roof Plan**  
 Scale @ 1:200

71	02/01/17	RM	RM
72	02/01/17	RM	RM
