




- NOTES
- All dimensions and levels are to be checked on site.
  - Any discrepancies are to be reported to the architect before any work commences.
  - This drawing shall not be scaled to ascertain any dimensions. Work to figured dimensions only.
  - This drawing shall not be reproduced without express written permission from AEW.
  - This drawing and ownership boundaries are produced using all reasonable endeavours. AEW cannot be responsible for the accuracy or scale discrepancy of base plans supplied to them.
- This drawing contains the following model files -  
M8565-AEW-B1-XX-M3-A (P3.0) [32]

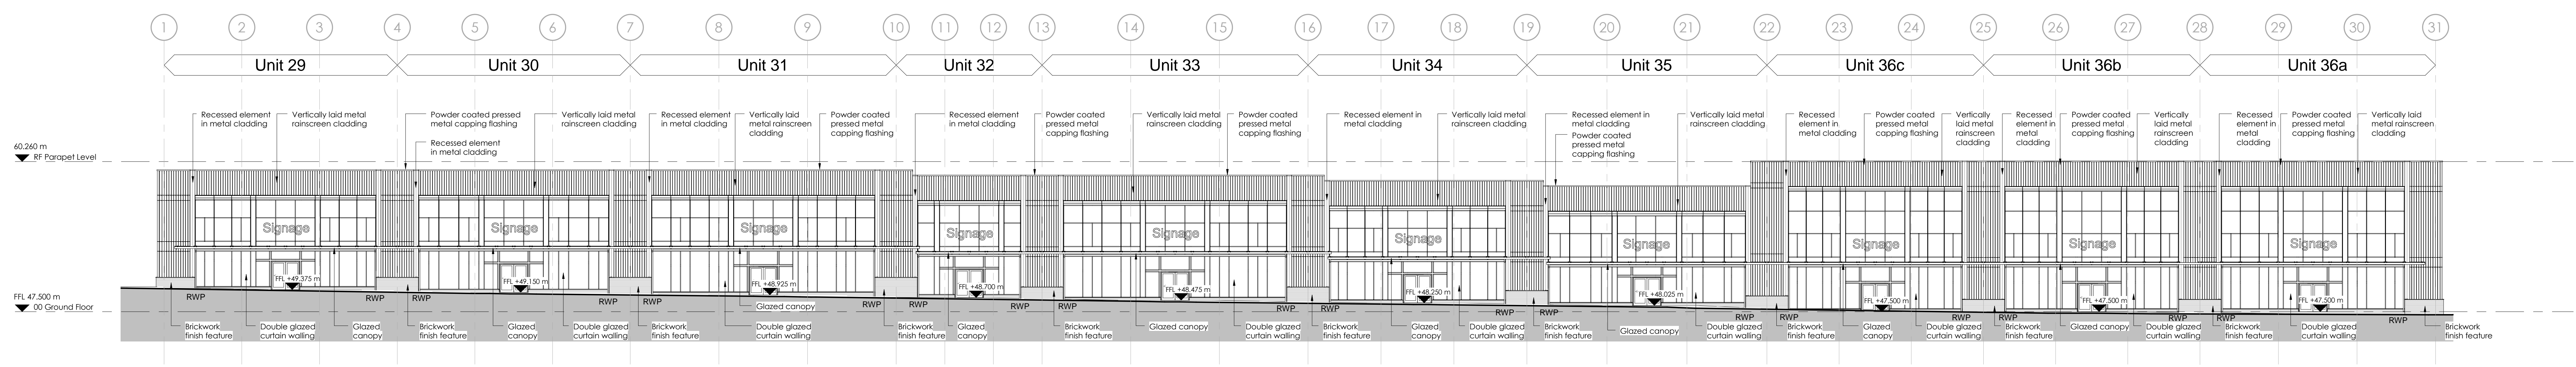


1 Proposed Front Elevation, Units 29-36  
Scale @ 1 : 200

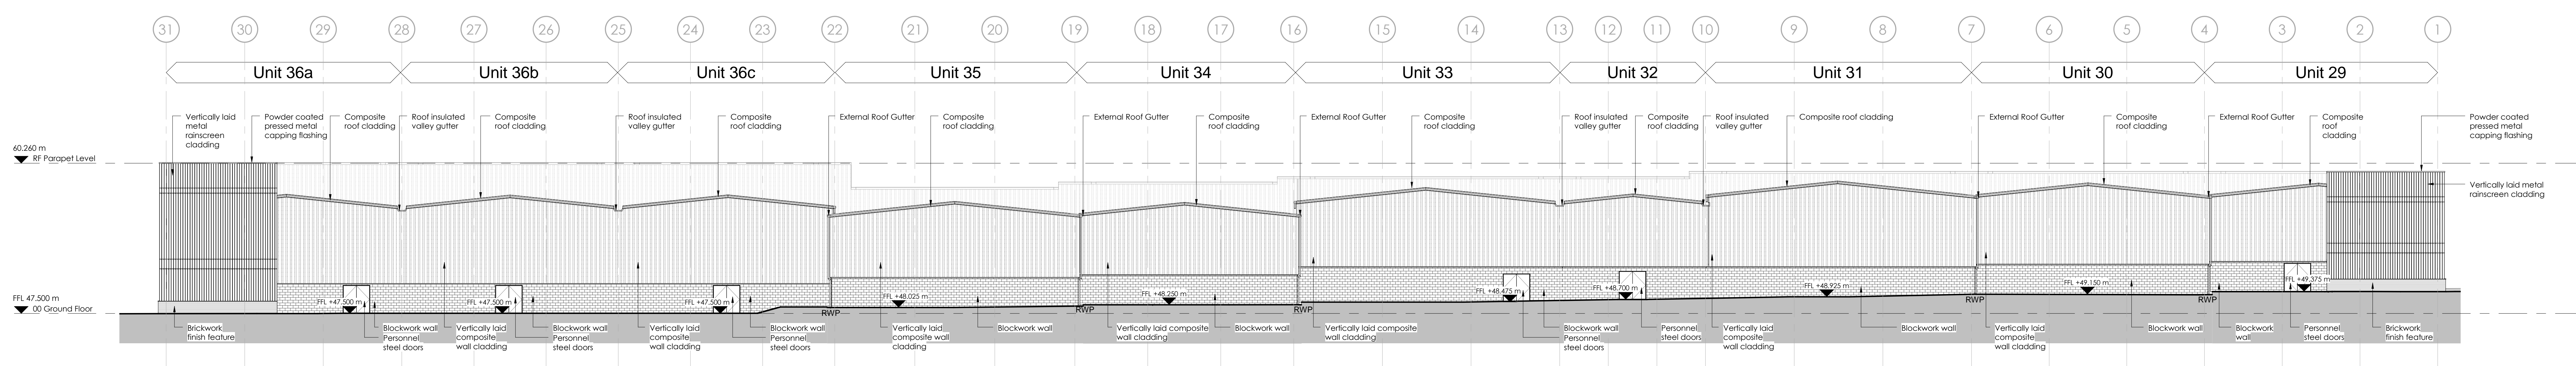

2 Proposed Rear Elevation, Unit 29-36  
Scale @ 1 : 200

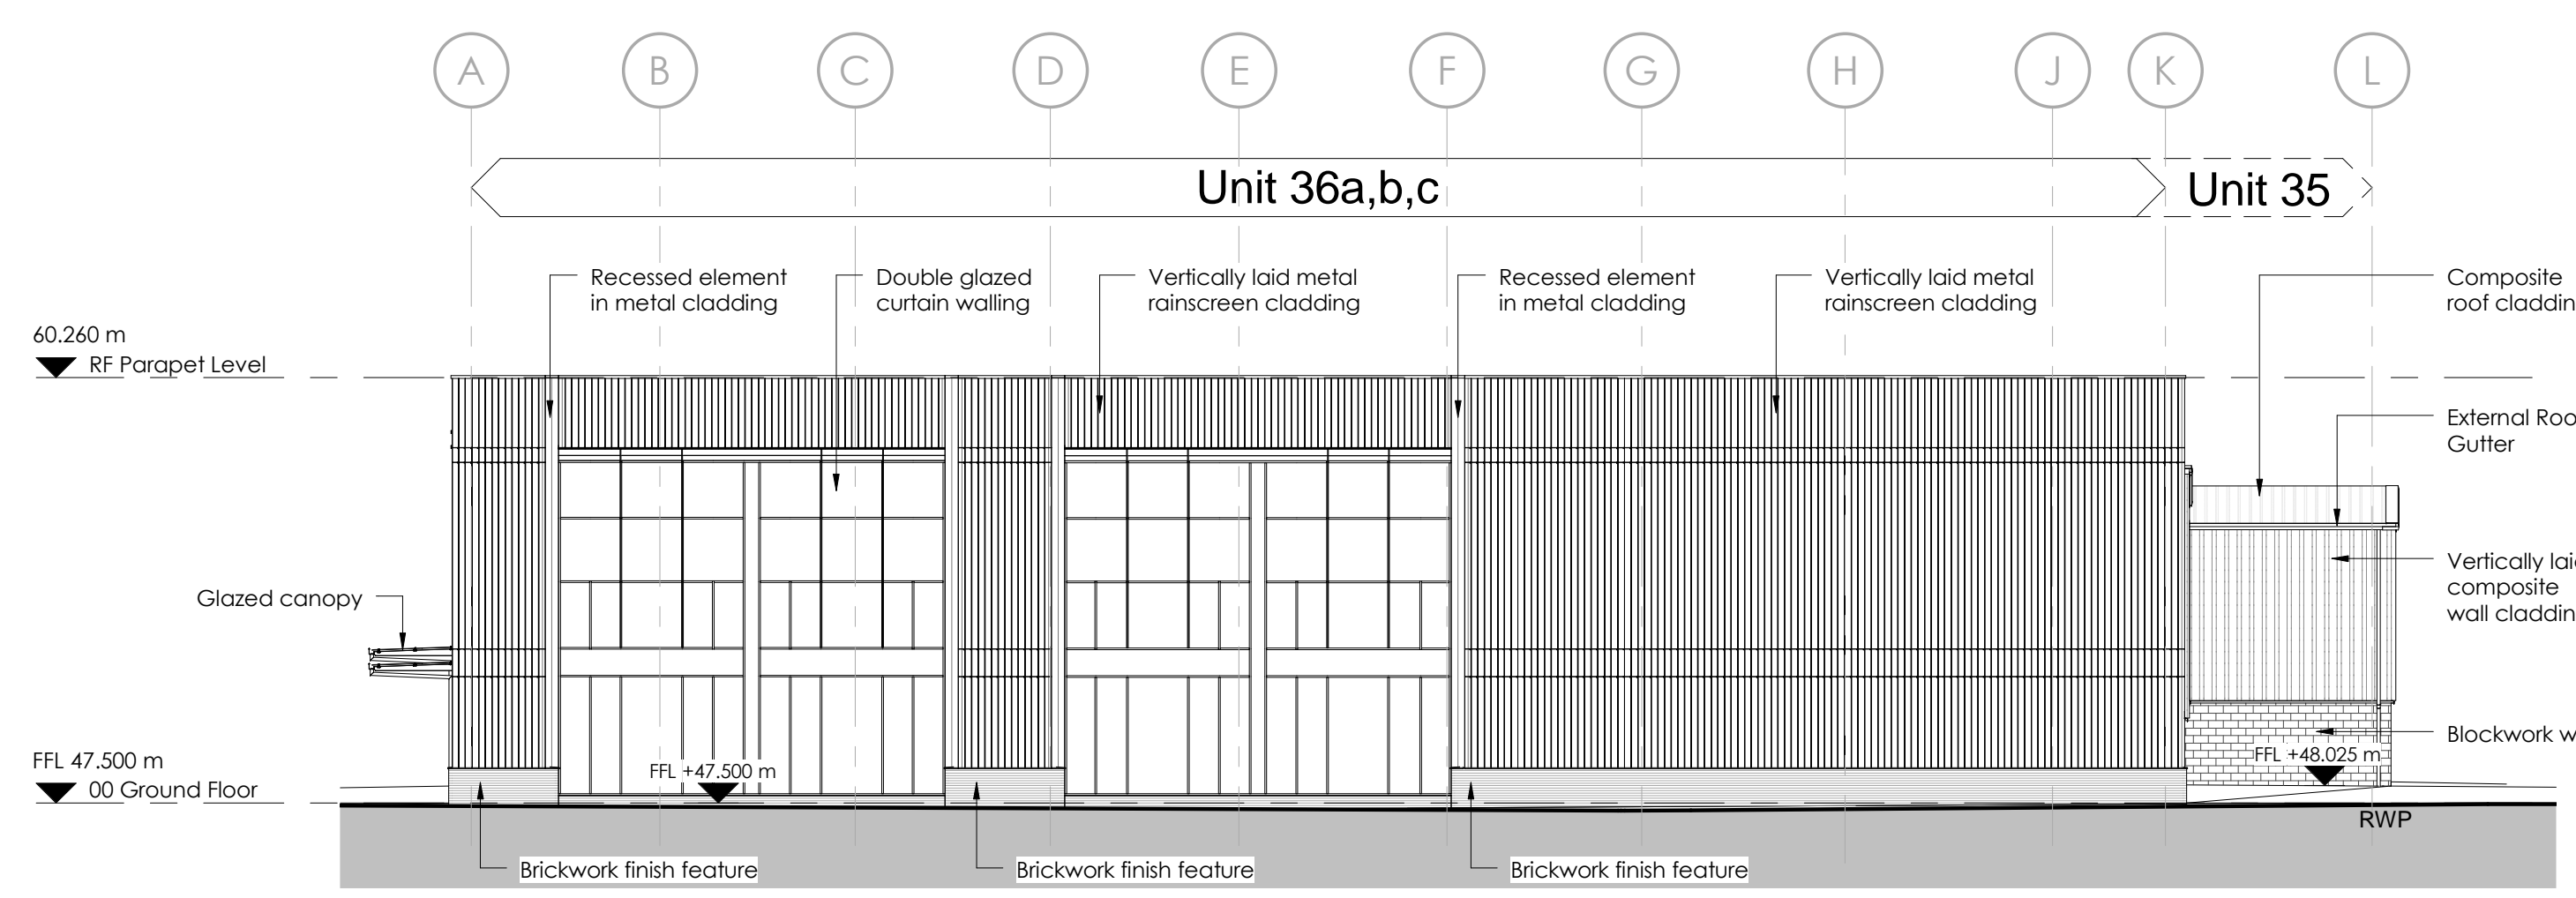

3 Proposed Side Elevation Unit 36a  
Scale @ 1 : 200

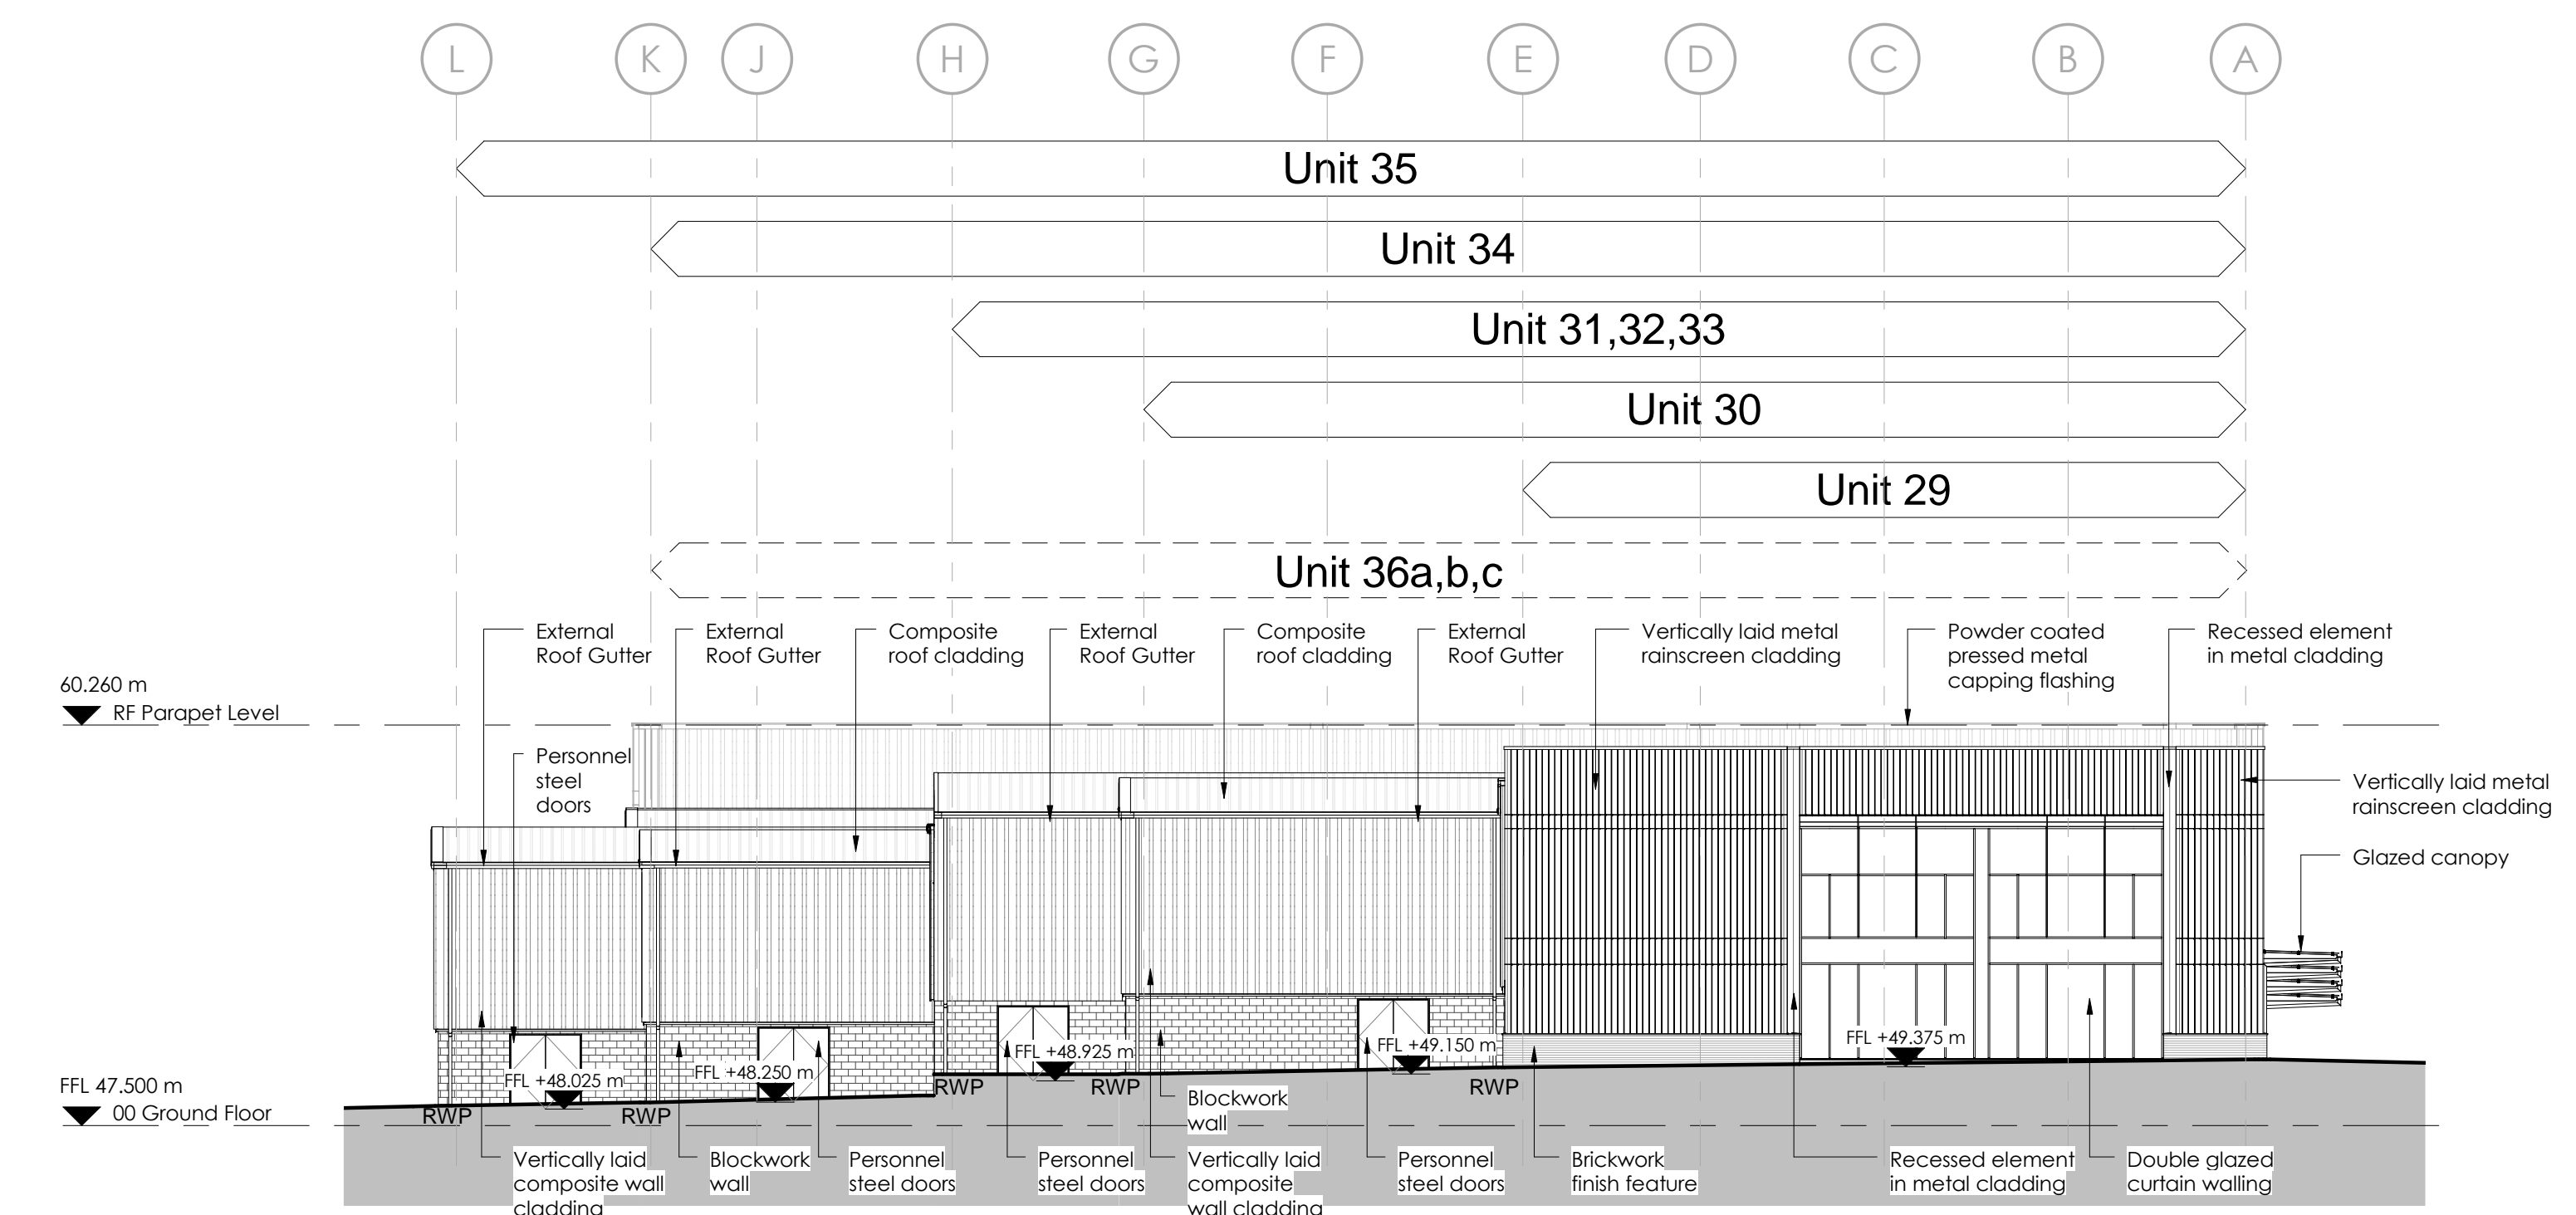

4 Proposed Side Elevation Unit 29  
Scale @ 1 : 200

P2	24/06/16	CS	BH
REV	Date	Drawn by	Checked by
S2			
For Information			
Planning			
client			
Derwent Estates			
project			
Liverpool Shopping Park			
drawing title			
Proposed GA Elevations			
date	24/06/16	drawn	CS
scale @ A0	1 : 200	checked	BH