


#### NOTES

- All dimensions and levels are to be checked on site.
- Any discrepancies are to be reported to the architect before any work commences.
- This drawing shall not be scaled to ascertain any dimensions.
- The developer shall not be reproduced without express written permission from AEW.
- The quality, quantity and ownership of the site are not guaranteed by the architect and are the responsibility of the client.
- This drawing is for information only and is not to be used for any other purpose.
- The architect is not responsible for the accuracy or scale discrepancy of base data supplied to them.

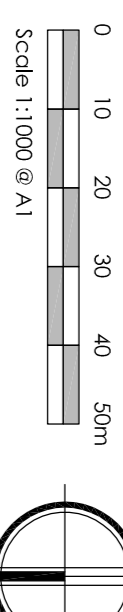

Scale 1:1000 @ A1

Western Quarter Phase

Future Development

drawing title  
**Proposed Site Plan**  
(in Approved)

project  
Liverpool Shopping Park

client  
Dewent Estates

drawing stage  
Planning

revision  
S2 For Information

REV  
Date  
Down by:-  
Checked by:-

Initial Issue  
P1 16/11/2015 BR RH

Initial Issue  
P2 20/07/2016 NC RH

Initial Issue  
P1 16/11/2015 BR RH

Initial Issue  
P2 20/07/2016 NC RH

date  
19/6/17/15  
drawn  
BR

checked  
RH