

NOTES






- All dimensions and levels are to be checked on site.
- Any discrepancies are to be reported to the architect before any work commences.
- Dimensions are given in millimetres. All dimensions are to be rounded up to the nearest millimetre. No dimensions are to be rounded down.
- The drawing shall not be reproduced without express written permission from AEW.
- Any use of the drawing for any purpose other than that intended by the architect shall be at the user's sole risk and without liability to the architect.

This drawing contains the following model files:-

Model: AEW-00000000\_00000000\_00000000

DESIGN HAZARD IDENTIFICATION

- The architect has been identified as the

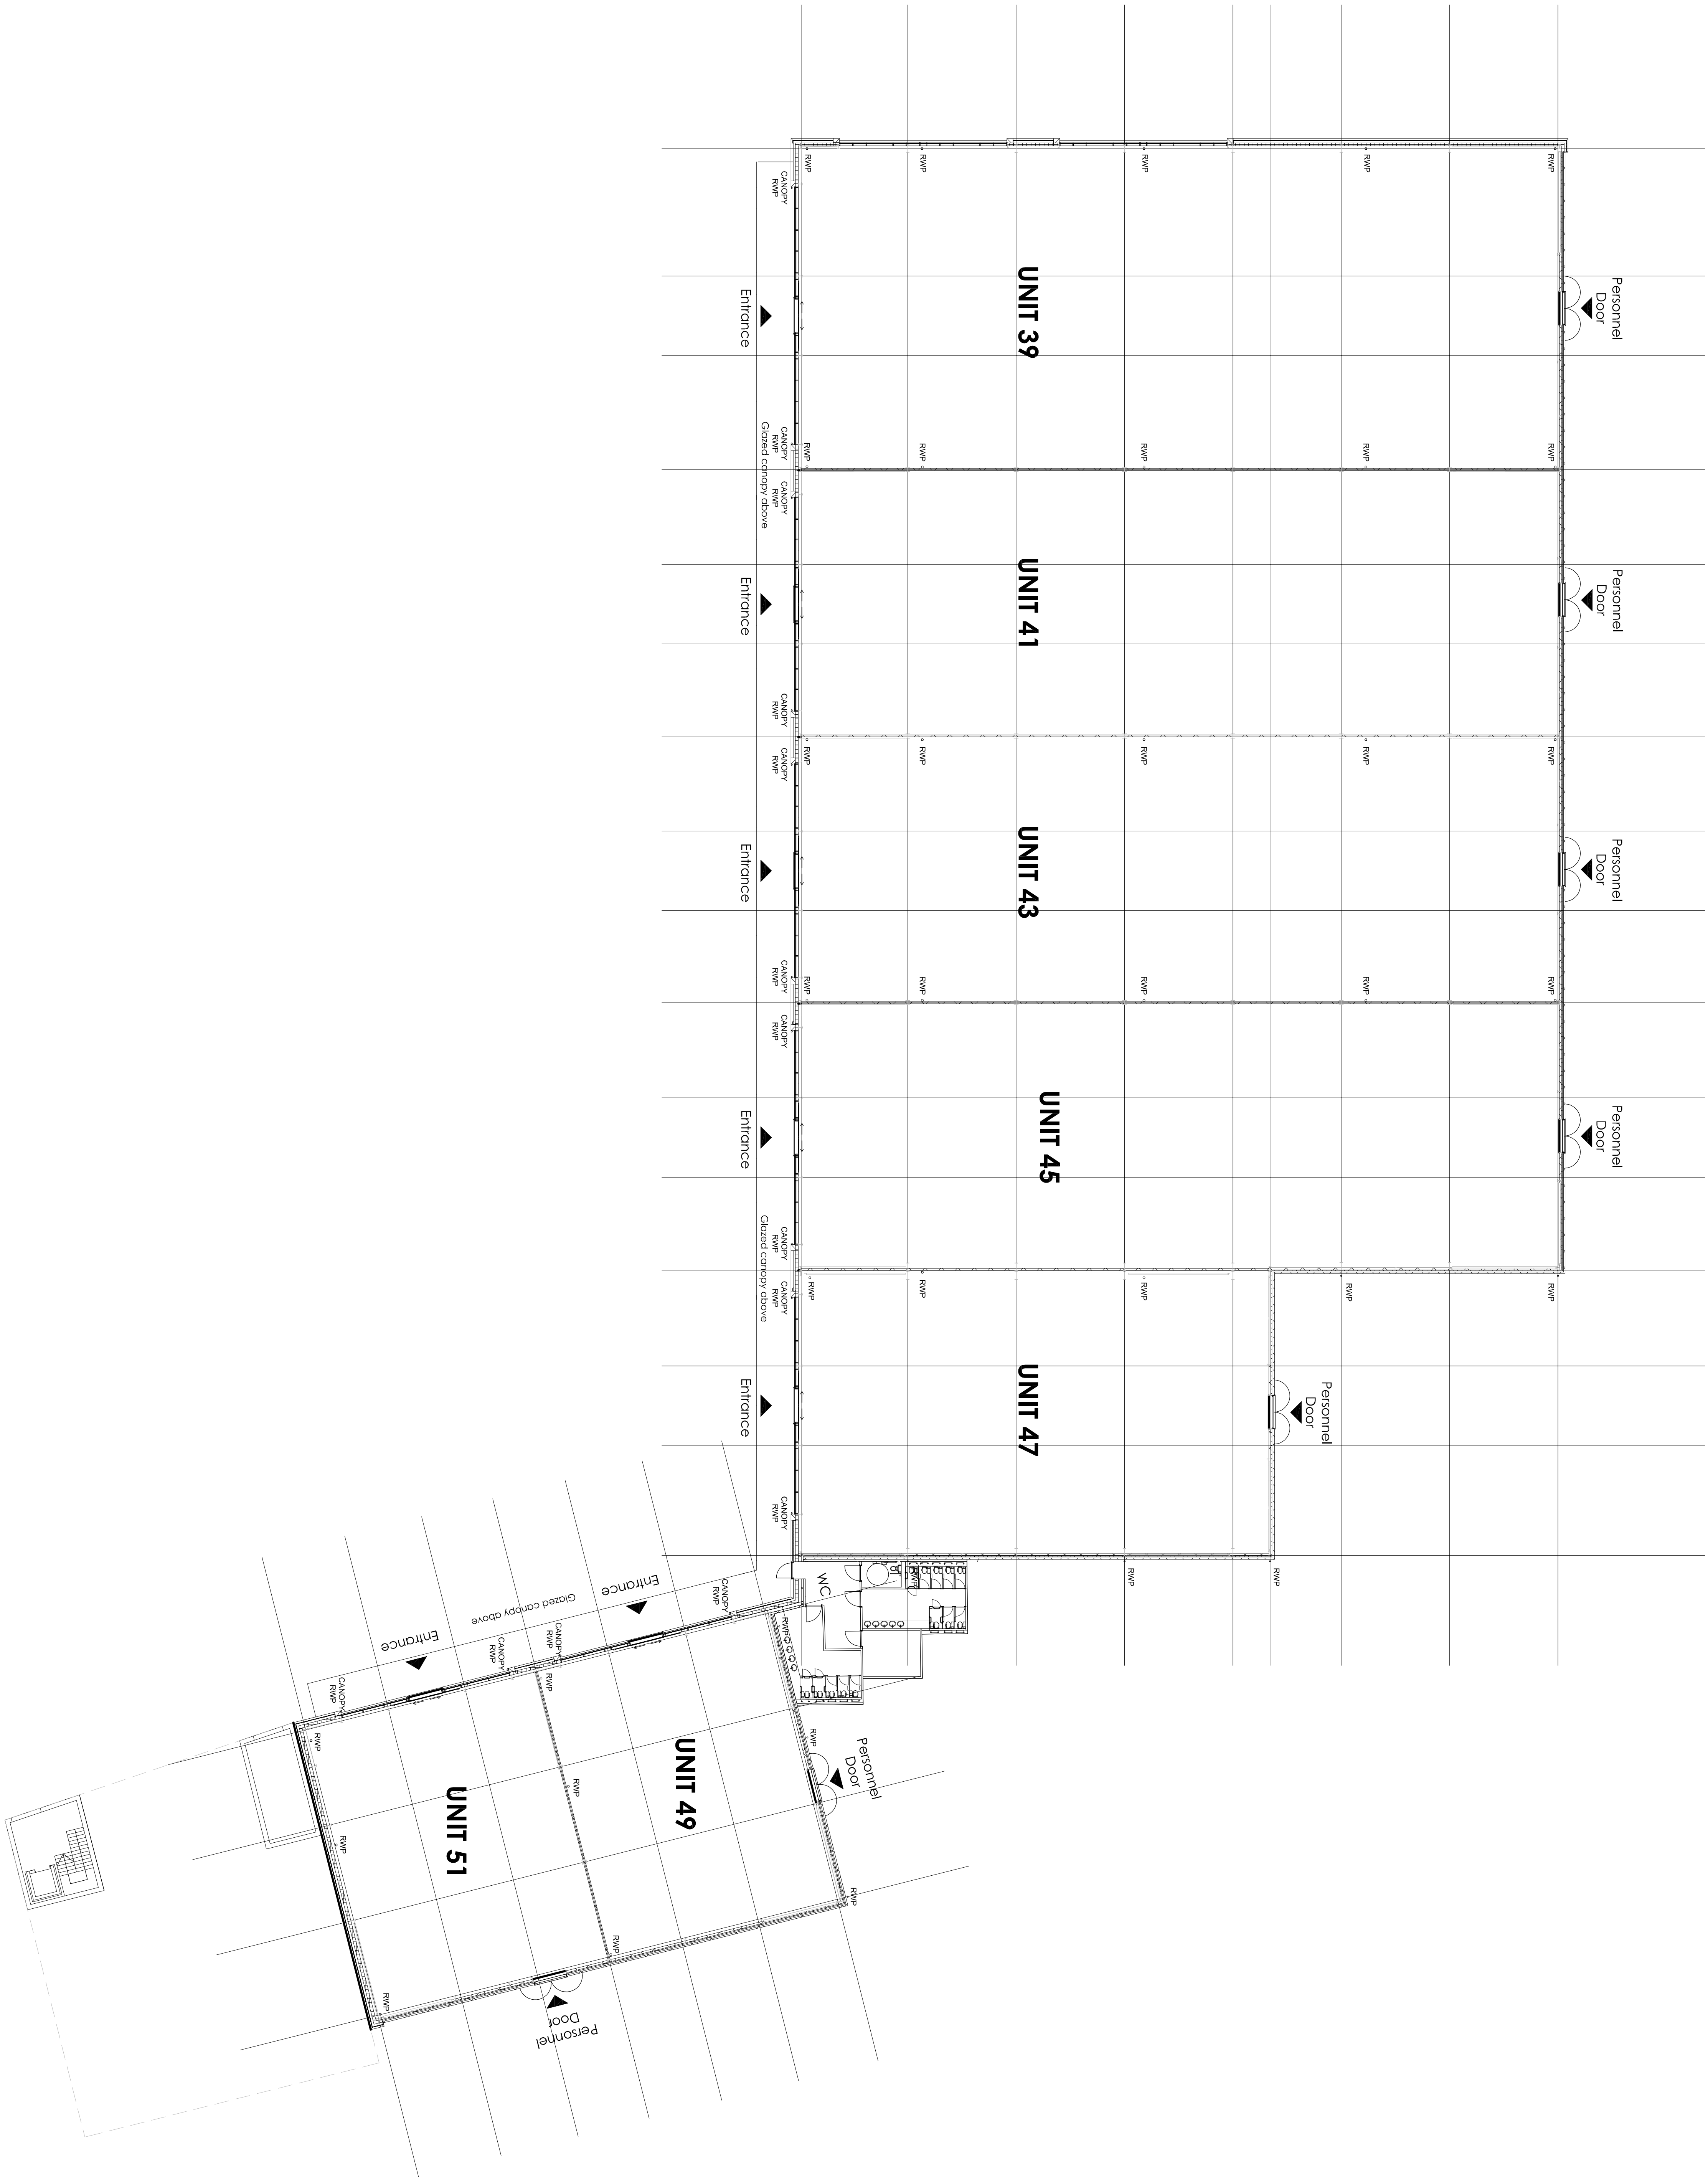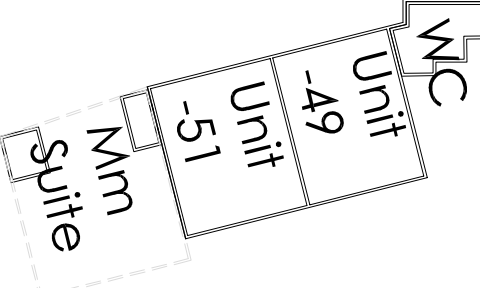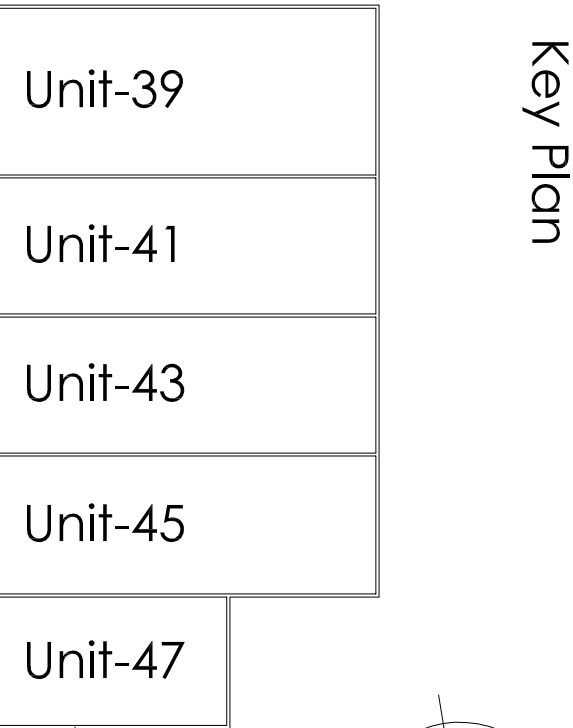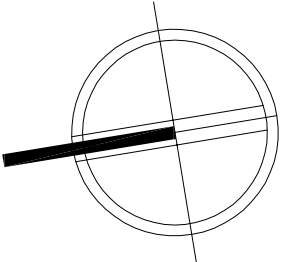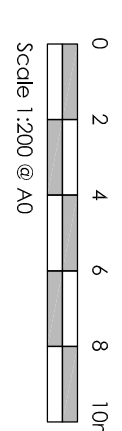

Proposed Ground Floor Plan

Scale @ 1 : 200

|     |          |     |          |
|-----|----------|-----|----------|
| Rev | 01/21/16 | Rev | 01/21/16 |
| Rev | 01/21/16 | Rev | 01/21/16 |
| Rev | 01/21/16 | Rev | 01/21/16 |
| Rev | 01/21/16 | Rev | 01/21/16 |

Drawn by: [Name]  
Checked by: [Name]

Scale 1:200

Scale 1:200