

NOTES



- All dimensions and levels are to be checked on site.
- Any discrepancies are to be reported to the architect before any work commences.
- Dimensions are given in millimetres unless otherwise stated. Dimensions shall be rounded down only.
- The drawing shall not be reproduced without express written permission from AEW.
- Any use of the drawing for any purpose other than that intended by the architect shall be at the user's sole risk and without liability to the architect.

The drawing contains the following model files:-




Model: AEW-00000000_00000000.dwg

DESIGN HAZARD IDENTIFICATION

- No significant hazards have been identified in this drawing.

 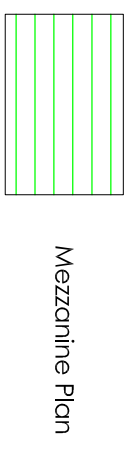

Key Plan

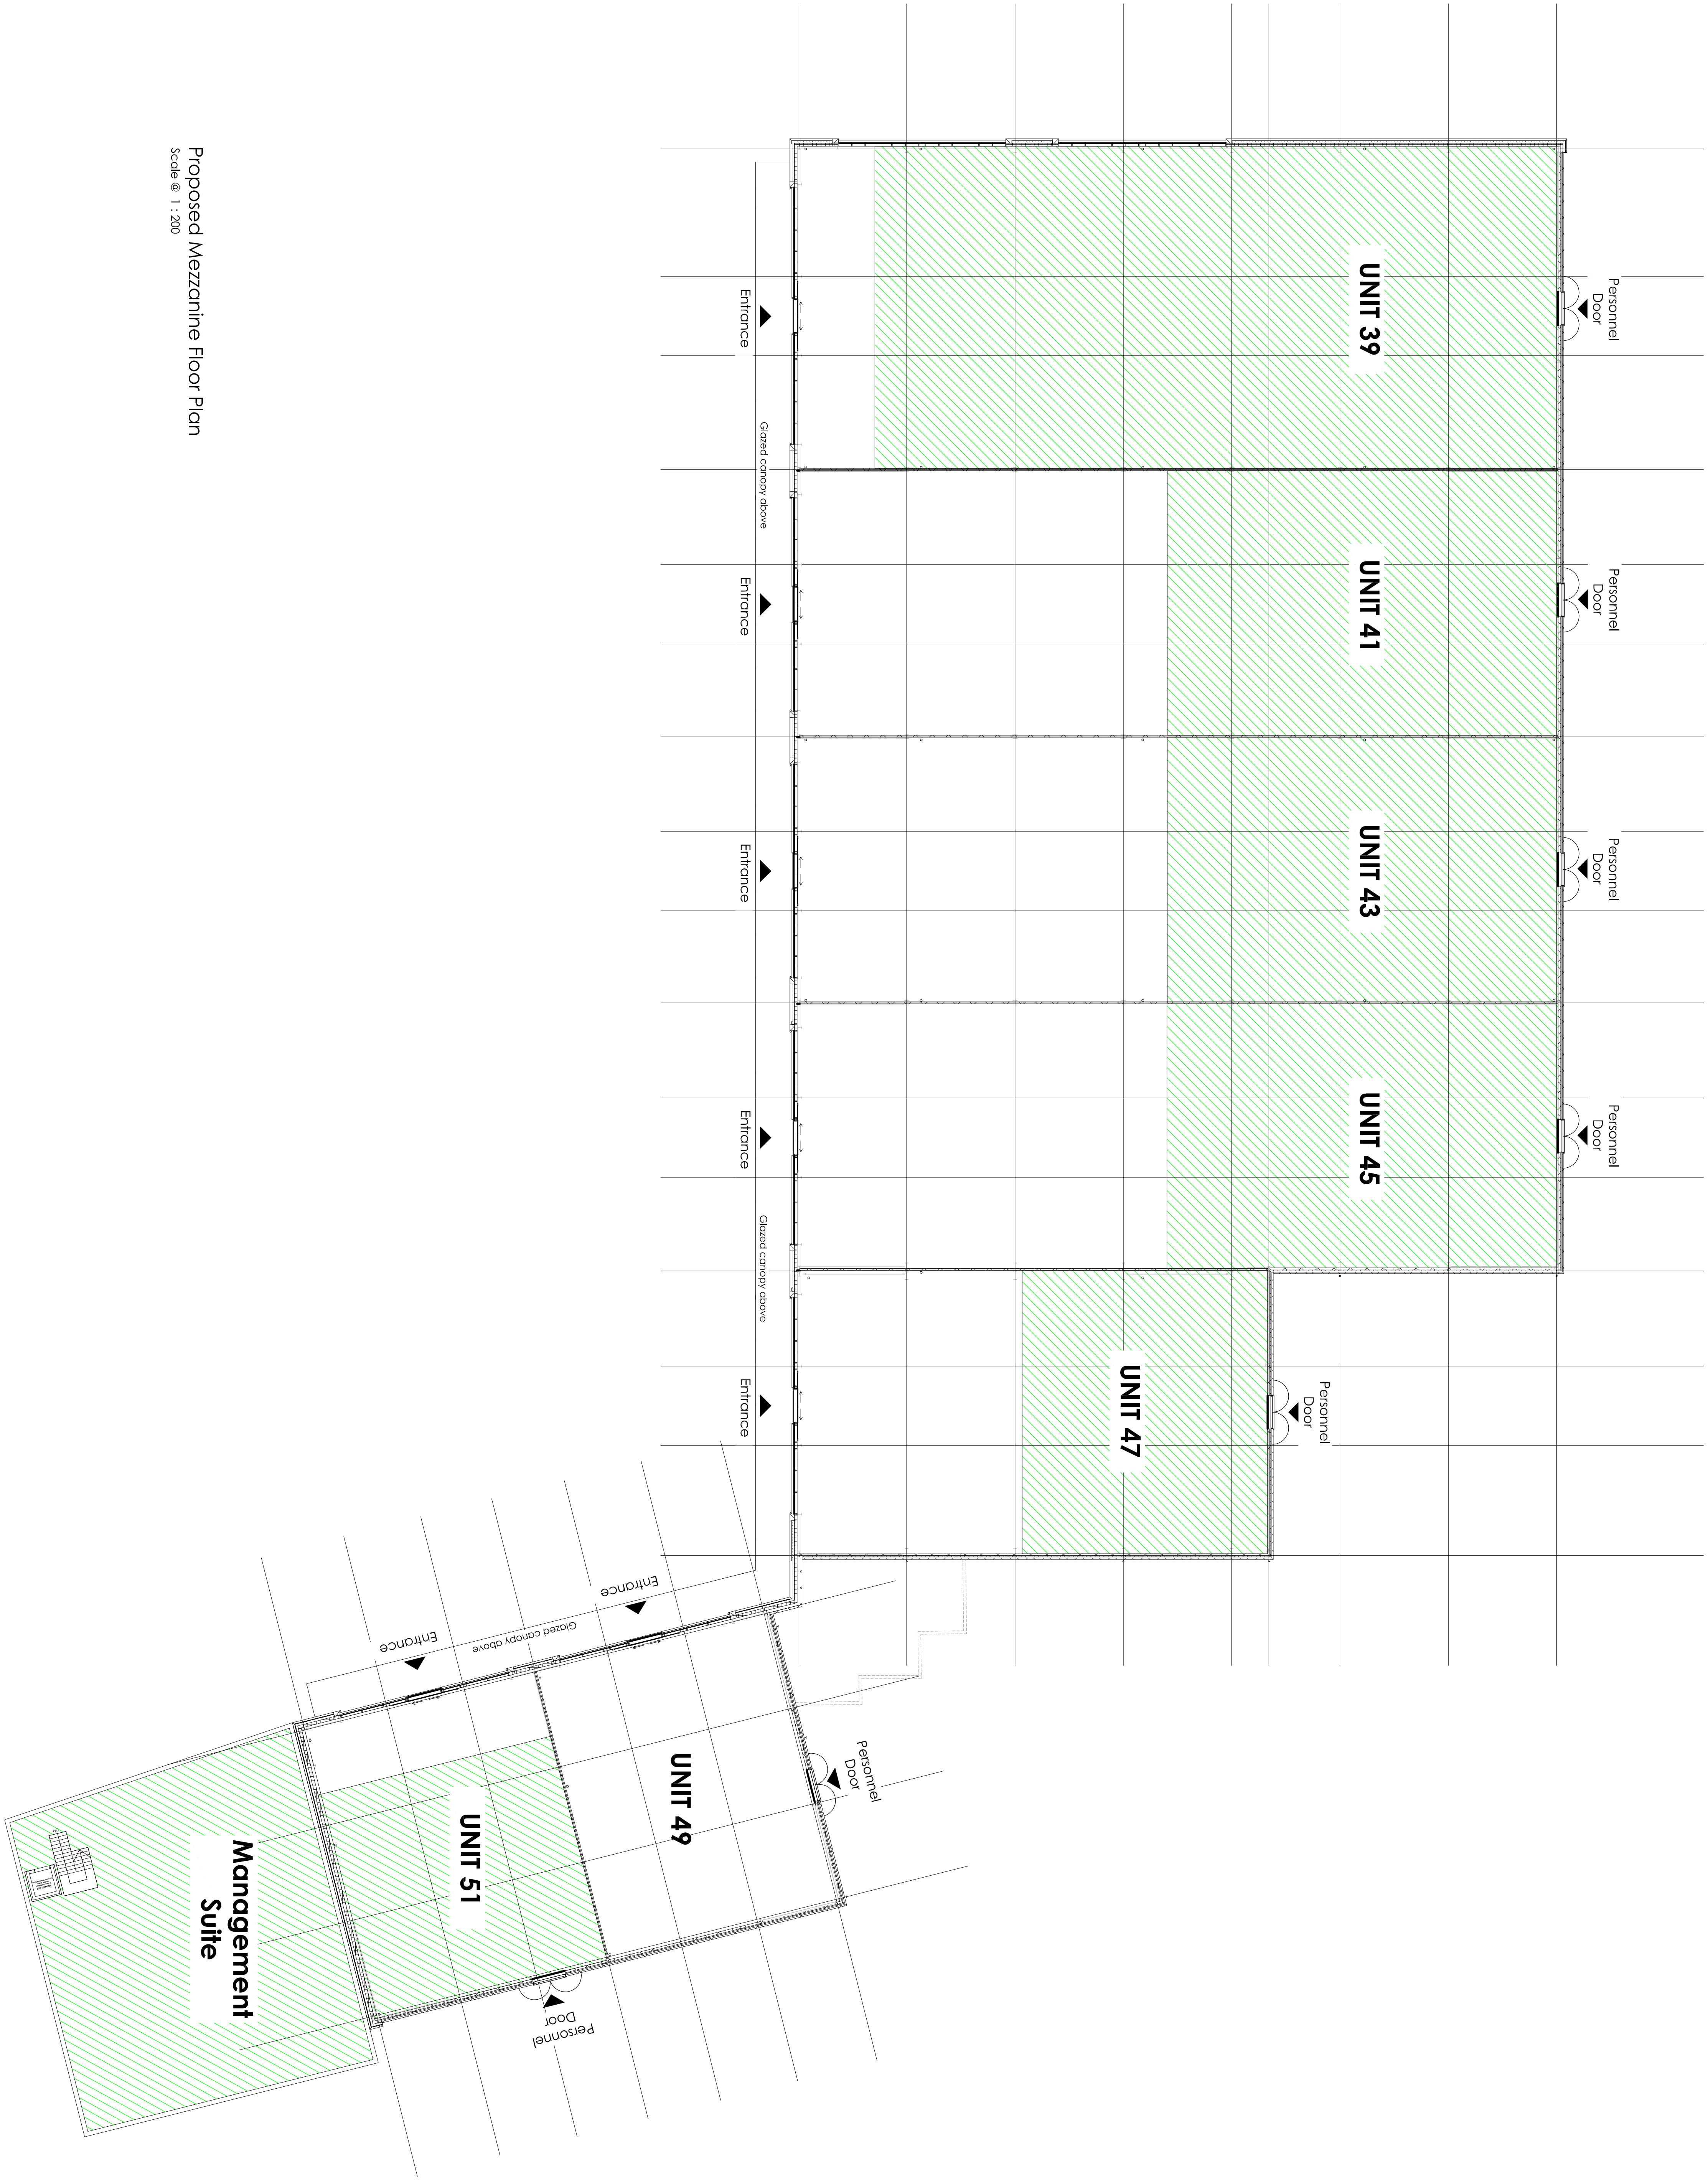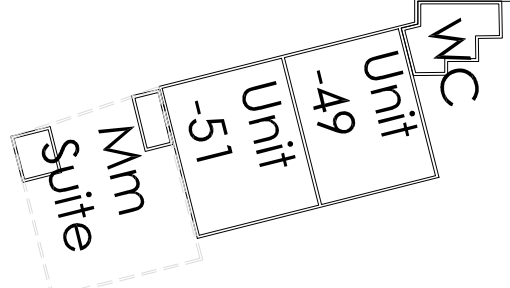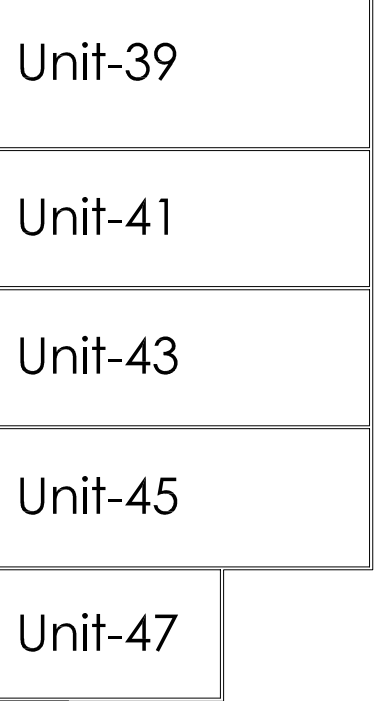

Proposed Mezzanine Floor Plan
Scale @ 1 : 200

Project	Location	Client
Proposed Mezzanine Floor Plan	Liverpool Shopping Park	AEW Architects and Designers Ltd
Drawn by	Checked by	Approved by
AEW	AEW	AEW
Scale	Scale of Plot	Scale of Plot
1:200	1:200	1:200
Drawn by	Checked by	Approved by
AEW	AEW	AEW