

Key Plan



- **A1** dimensions and levels are to be checked on site.
- Any discrepancies are to be reported to the architect before any work commences.
- The drawing shall not be scaled to ascertain any dimensions. Work to figure dimensions only.
- The drawing shall not be reproduced without express written permission from AEW.
- The existing drawings and ownership boundaries are produced using all reasonable endeavours. AEW cannot be responsible for the accuracy or scale discrepancy of those plans submitted to them.

This drawing contains the following model files:


AN8565-AEW-82-XX-PA3-A [P40] [90]

DESIGN HAZARD IDENTIFICATION

- No significant Hazards have been identified in this direction

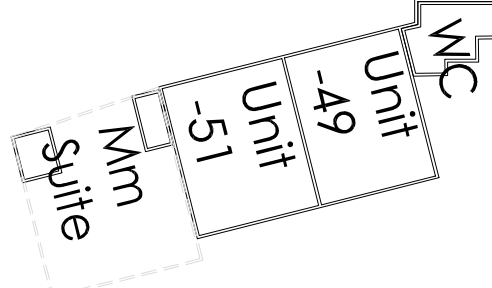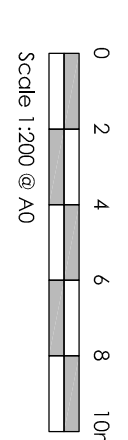

Key:

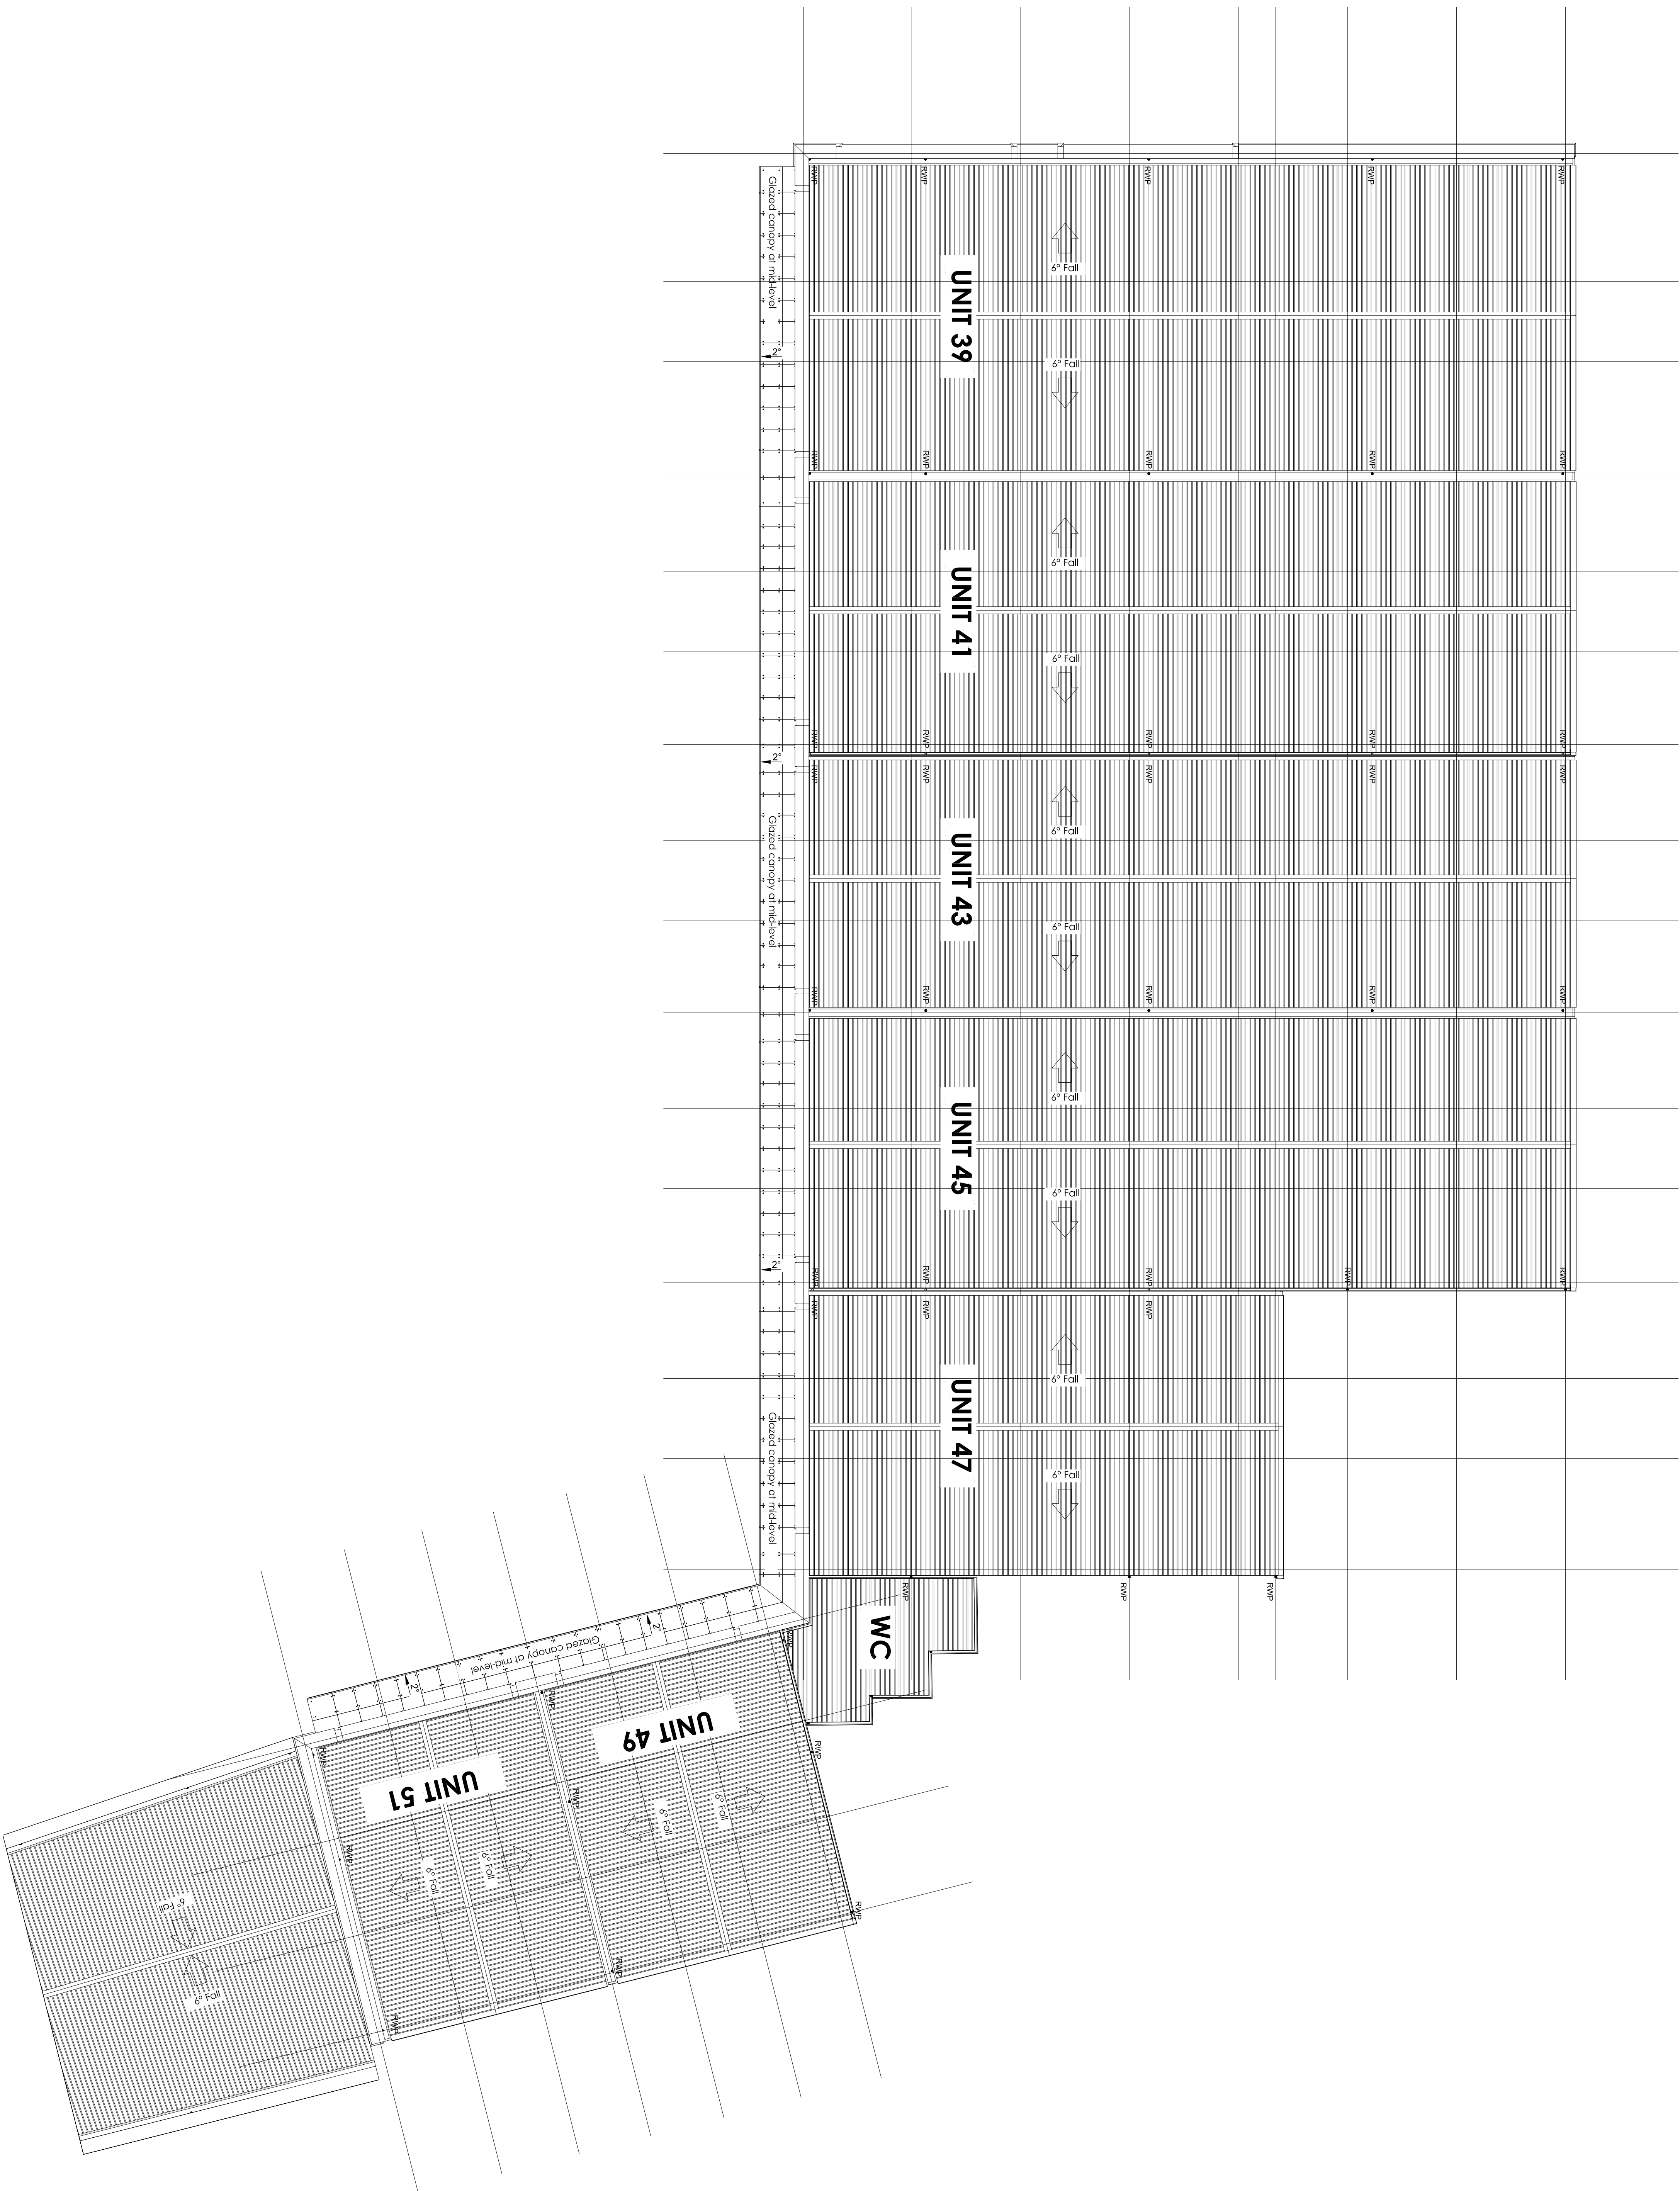

Proposed Roof Plan

Scale @ 1:200

P3	07/11/16	RH
P4	09/11/16	RH
P5	01/12/16	RH

P2	16/09/16	RH
REV	Date	Drawn by:- Checked by:-

\$2	For Information
drawing stage	Planning
client	

Derwent Estates

Liverpool Shopping Park

Proposed Roof Plan