



Key Plan

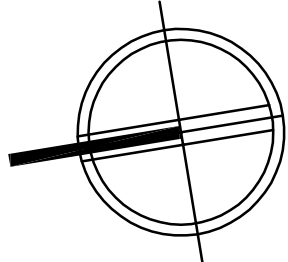

Unit-39
Unit-41
Unit-43
Unit-45
Unit-47

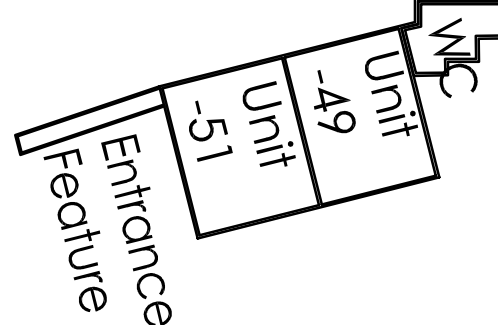

Key:



NOTES


- All dimensions and levels are to be checked on site.
- Any discrepancies are to be reported to the architect.
- Before any work commences, the contractor shall ensure that the building is in a safe condition and that all necessary permits are in place.
- The drawing shall not be reproduced without express written permission from AEW.
- The drawing shall not be used for any purpose other than the production and construction of the building.
- The drawing shall not be used for any purpose other than the production and construction of the building.

This drawing contains the following model files:-

Model: AEW-B2-RF-DR-A-0503_P6.rvt

DESIGN HAZARD IDENTIFICATION

- No significant hazards have been identified in this design.
- Scale: 1:200 (8' x 40')

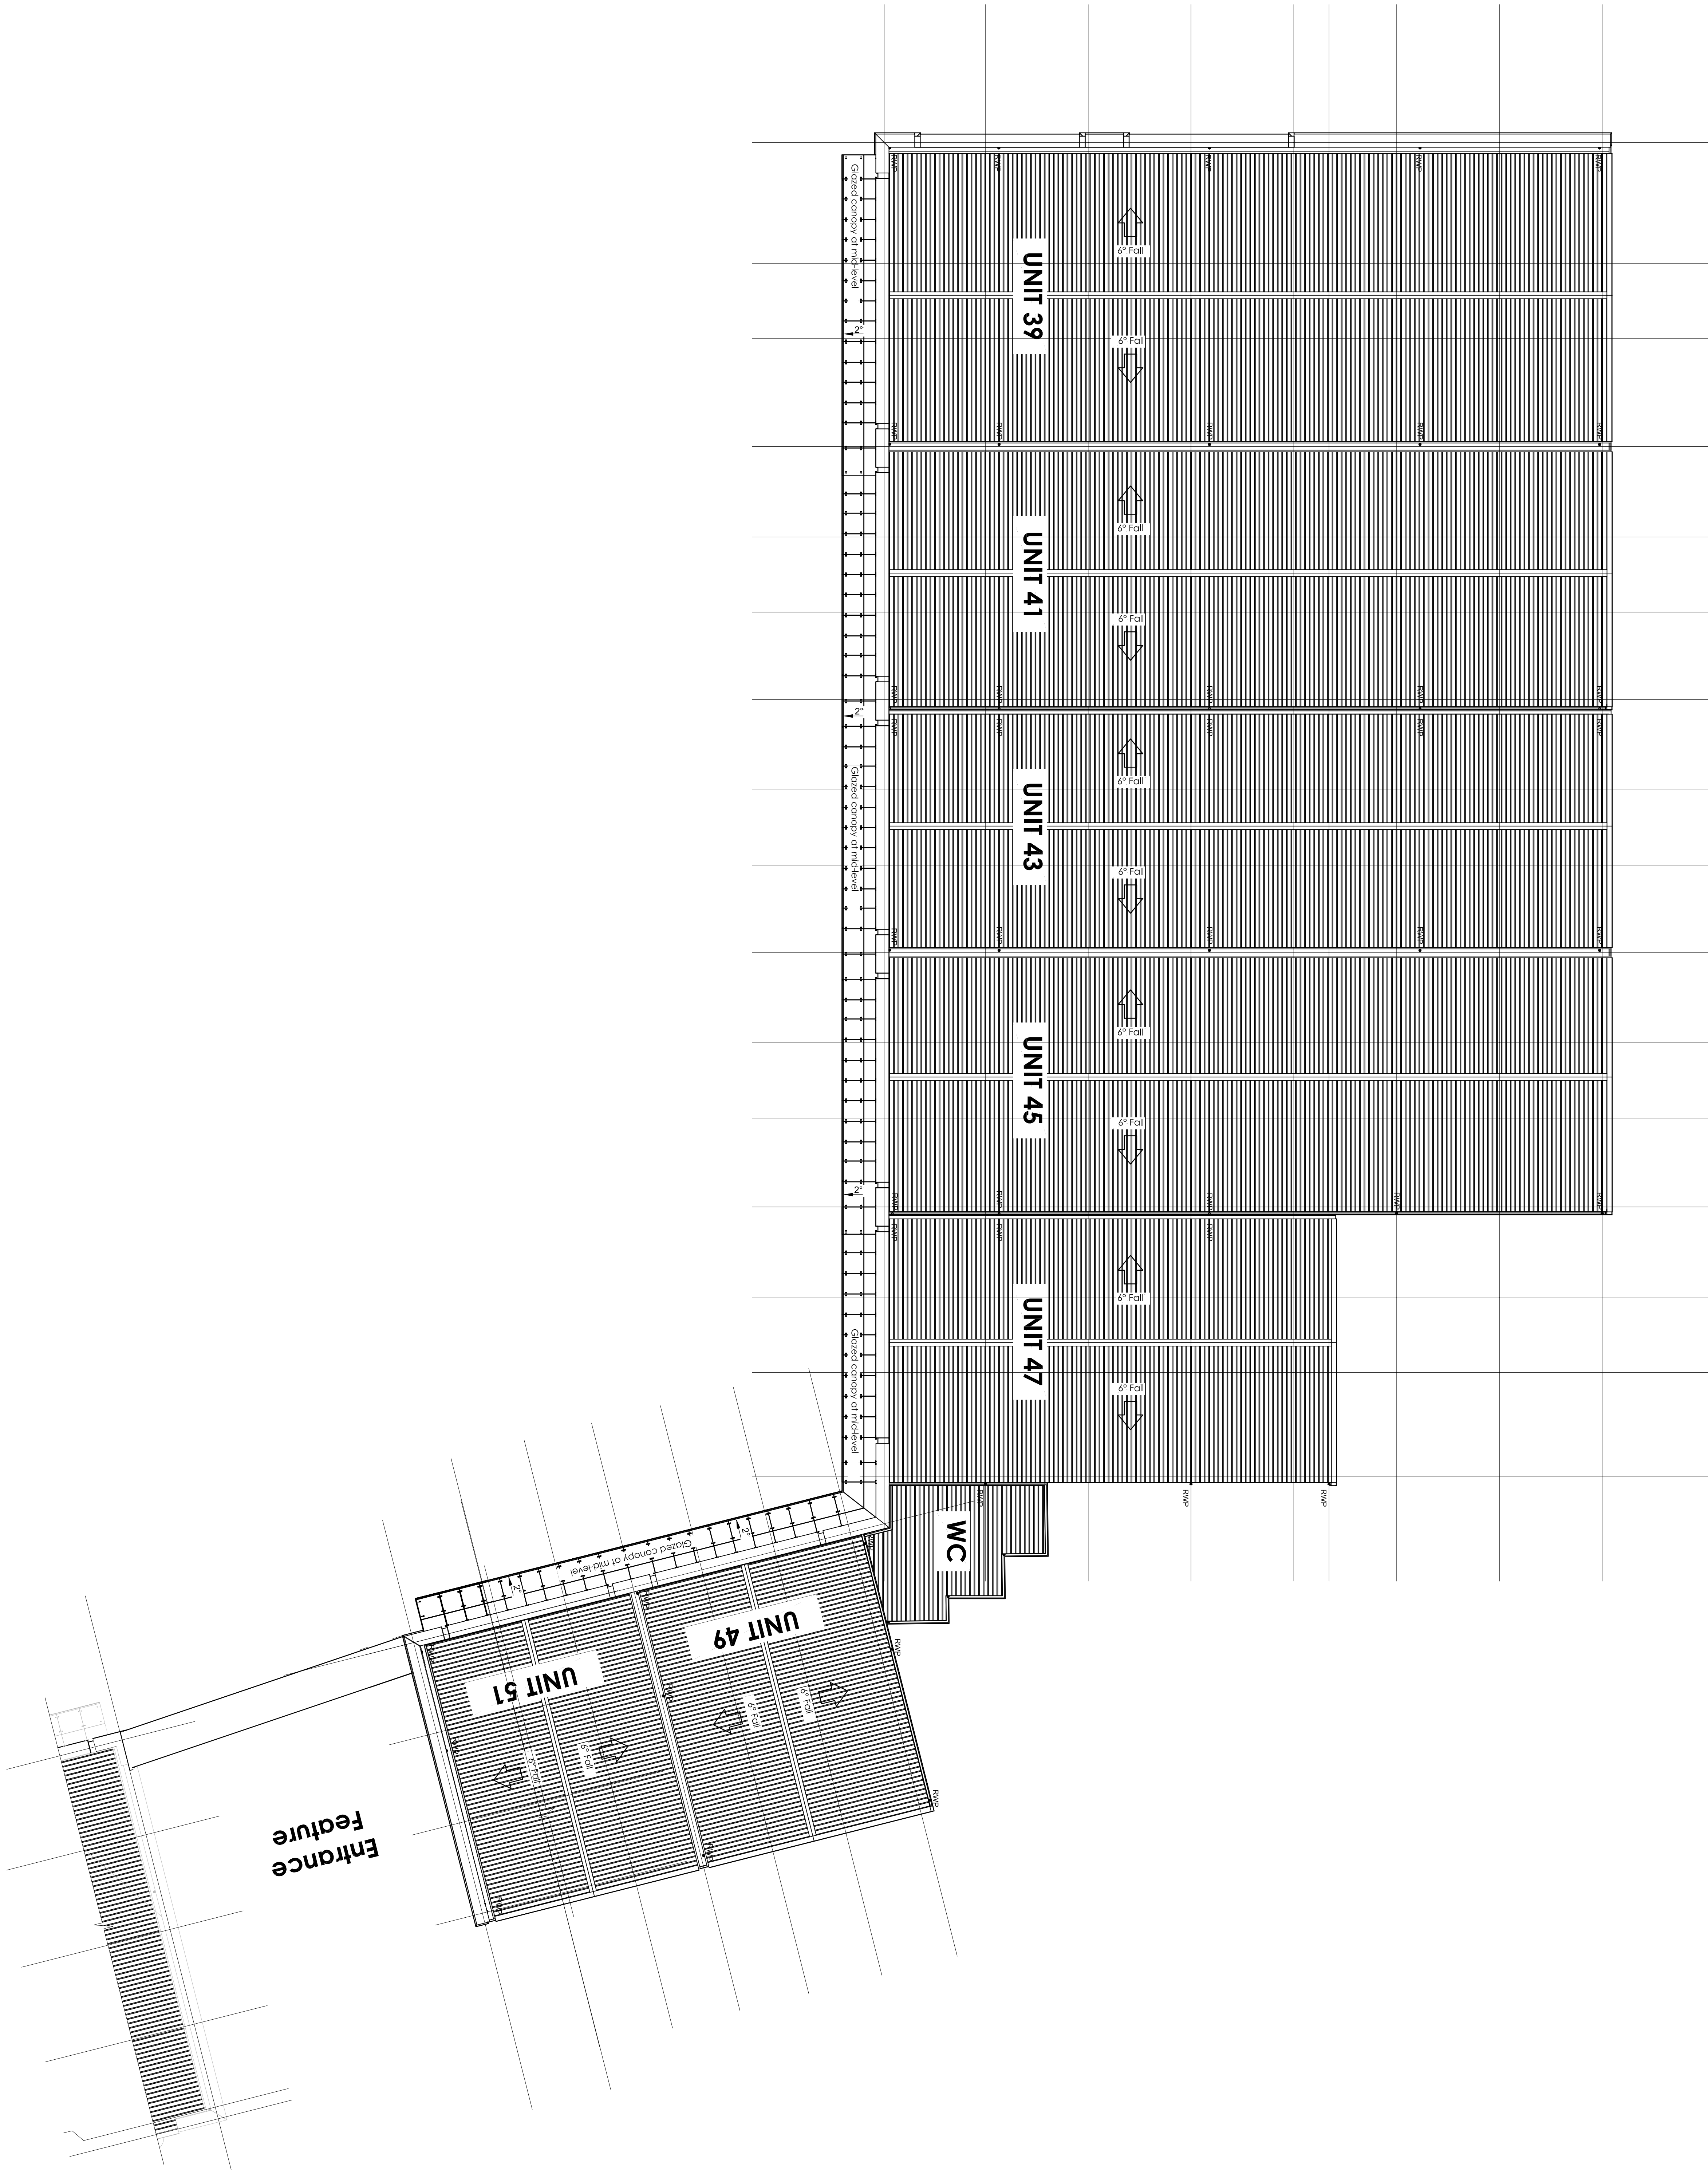

Proposed Roof Plan

Scale @ 1 : 200

Rev	Description	By	Date
1	Initial design	AEW	01/11/16
2	Revised design	AEW	01/11/16
3	Final design	AEW	01/11/16

Design Details

Design Details

Design Details

Design Details