


01 Proposed Ground Floor Plan
Scale 1:100 @ A1

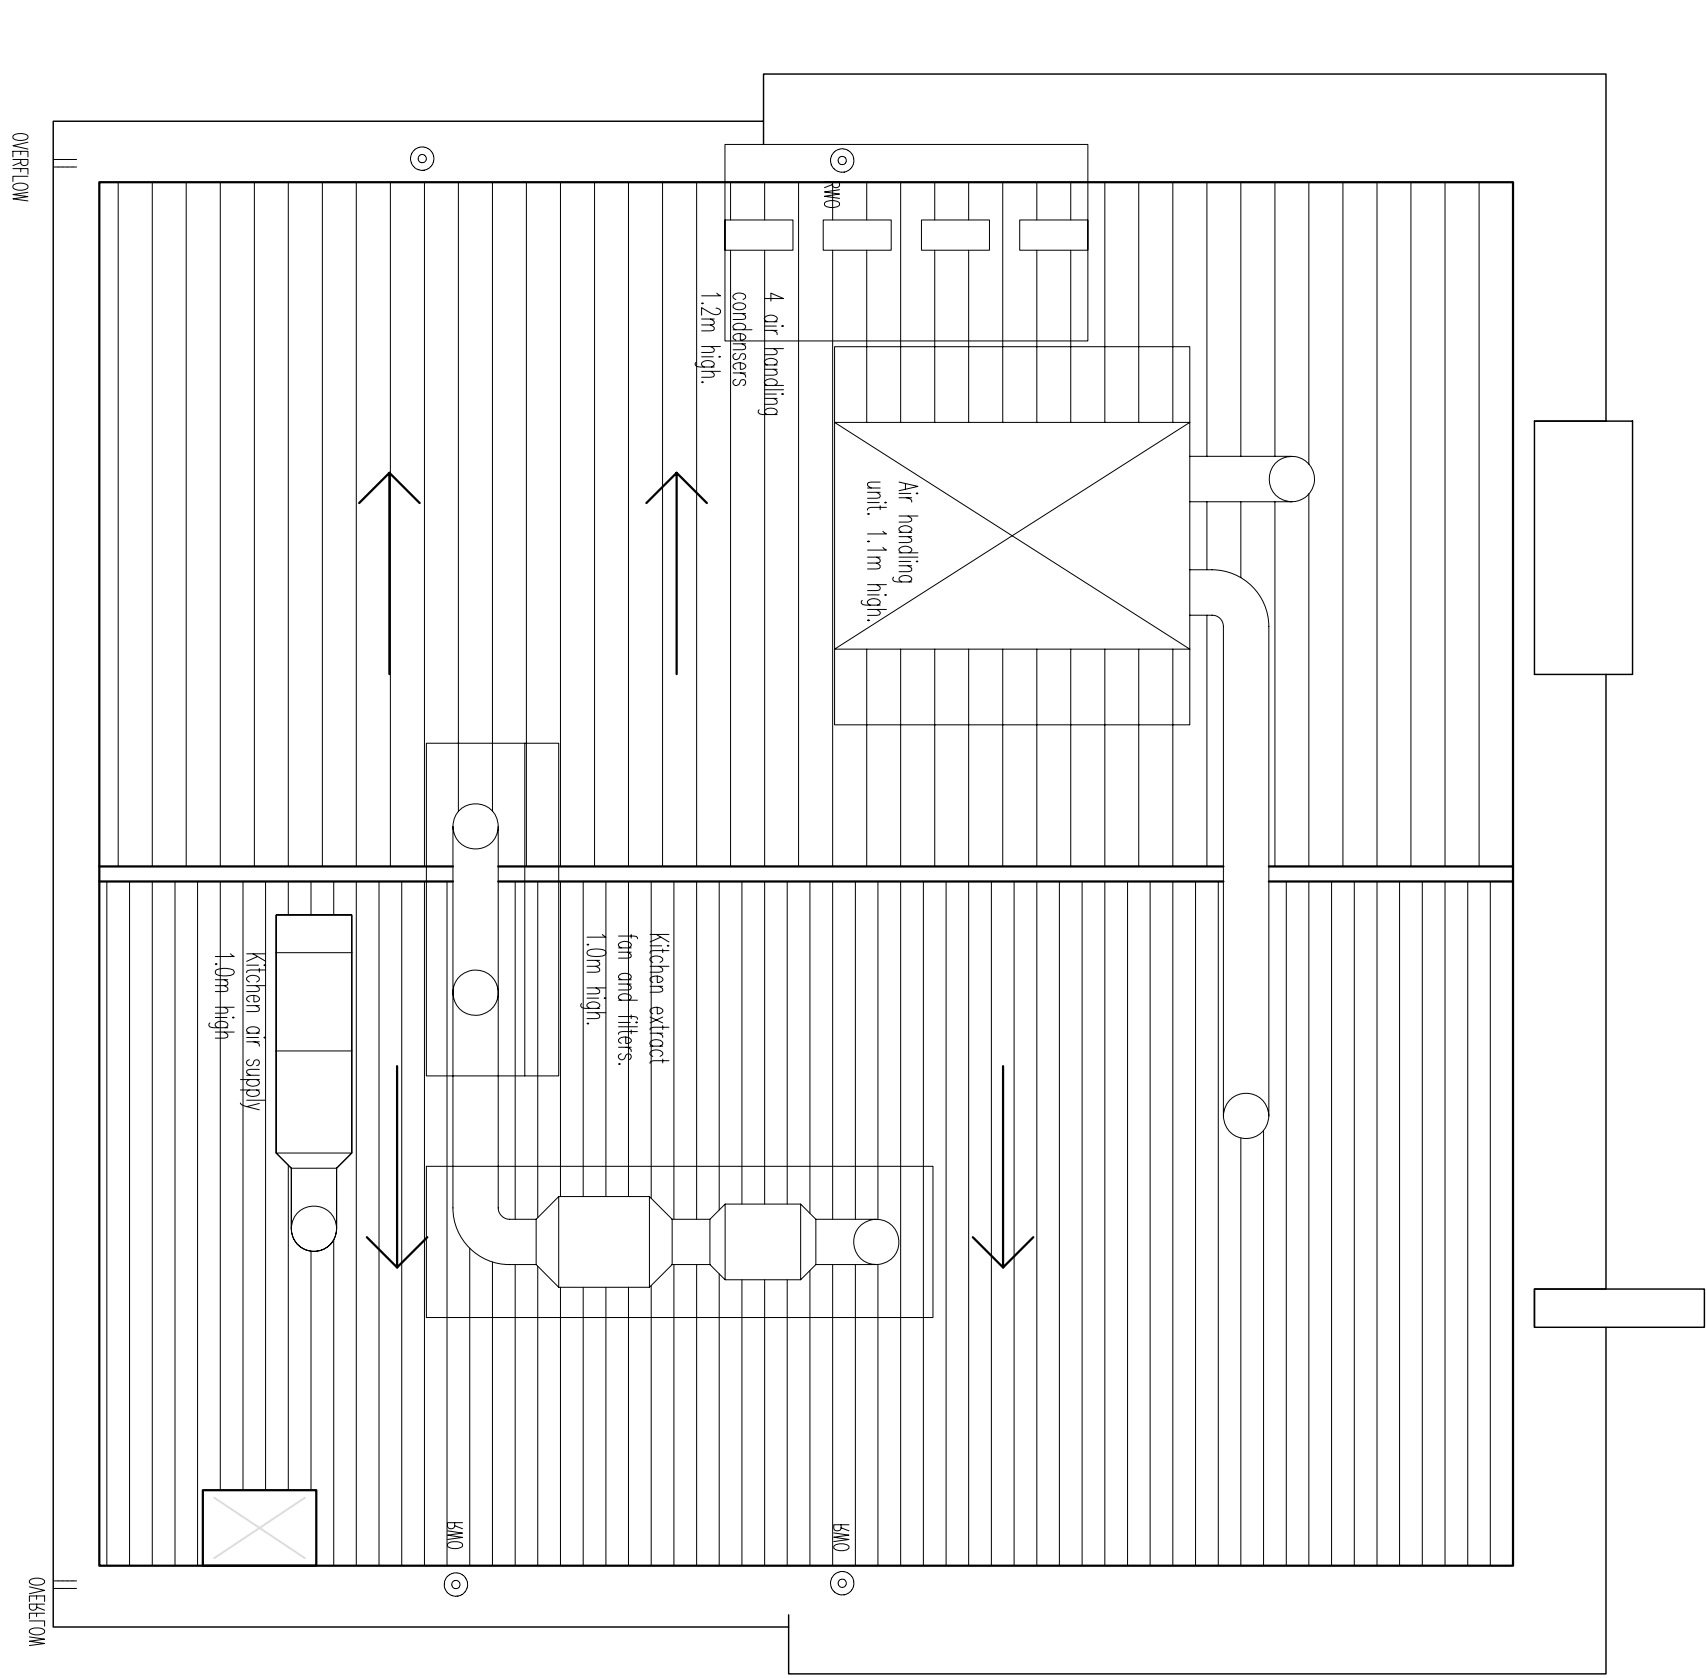

02 Proposed Roof Plan
Scale 1:100 @ A1

Rev	Description	Date	By	CHK
C	DESIGN ALTERED, 1st FLOOR REMOVED, ROOF PLAN ADDED, SHEET SIZE INCREASE TO A1	03.03.11	PR	GB
B	AMENDED TO SUIT NEW SITE LEVELS	10.09.10	WP	GB
A	AMENDED TO SUIT NEW SITE LAYOUT	18.08.10	WP	GB

Status		Purpose for Issue	
Planning	<input checked="" type="checkbox"/>	Tender	<input type="checkbox"/>
Construction	<input type="checkbox"/>	As Built	<input type="checkbox"/>

PLANNING

PEEL DEVELOPMENTS (UK) LTD

Contract

PROPOSED DEVELOPMENT WINGS

SPEKE, LIVERPOOL

Drawing PROPOSED FLOOR PLAN & ROOF PLAN PUBLIC HOUSE



SCHEDULE OF ACCOMMODATION

Customer Area - 244 Sqm
- 2,625 Sq ft

Staff Area

- 124 Sqm
- 1,334 Sq ft

Drawing No.	MH405-203	Revision	C
Scales	1:100 @ A1	Date	JUL '10
Drawn	WJP	Checked	GB

This drawing is the copyright of the Architect and may not be reproduced without licence.
DO NOT scale from this drawing.