


01 Proposed Floor Plan  
Scale 1:100 @ A1

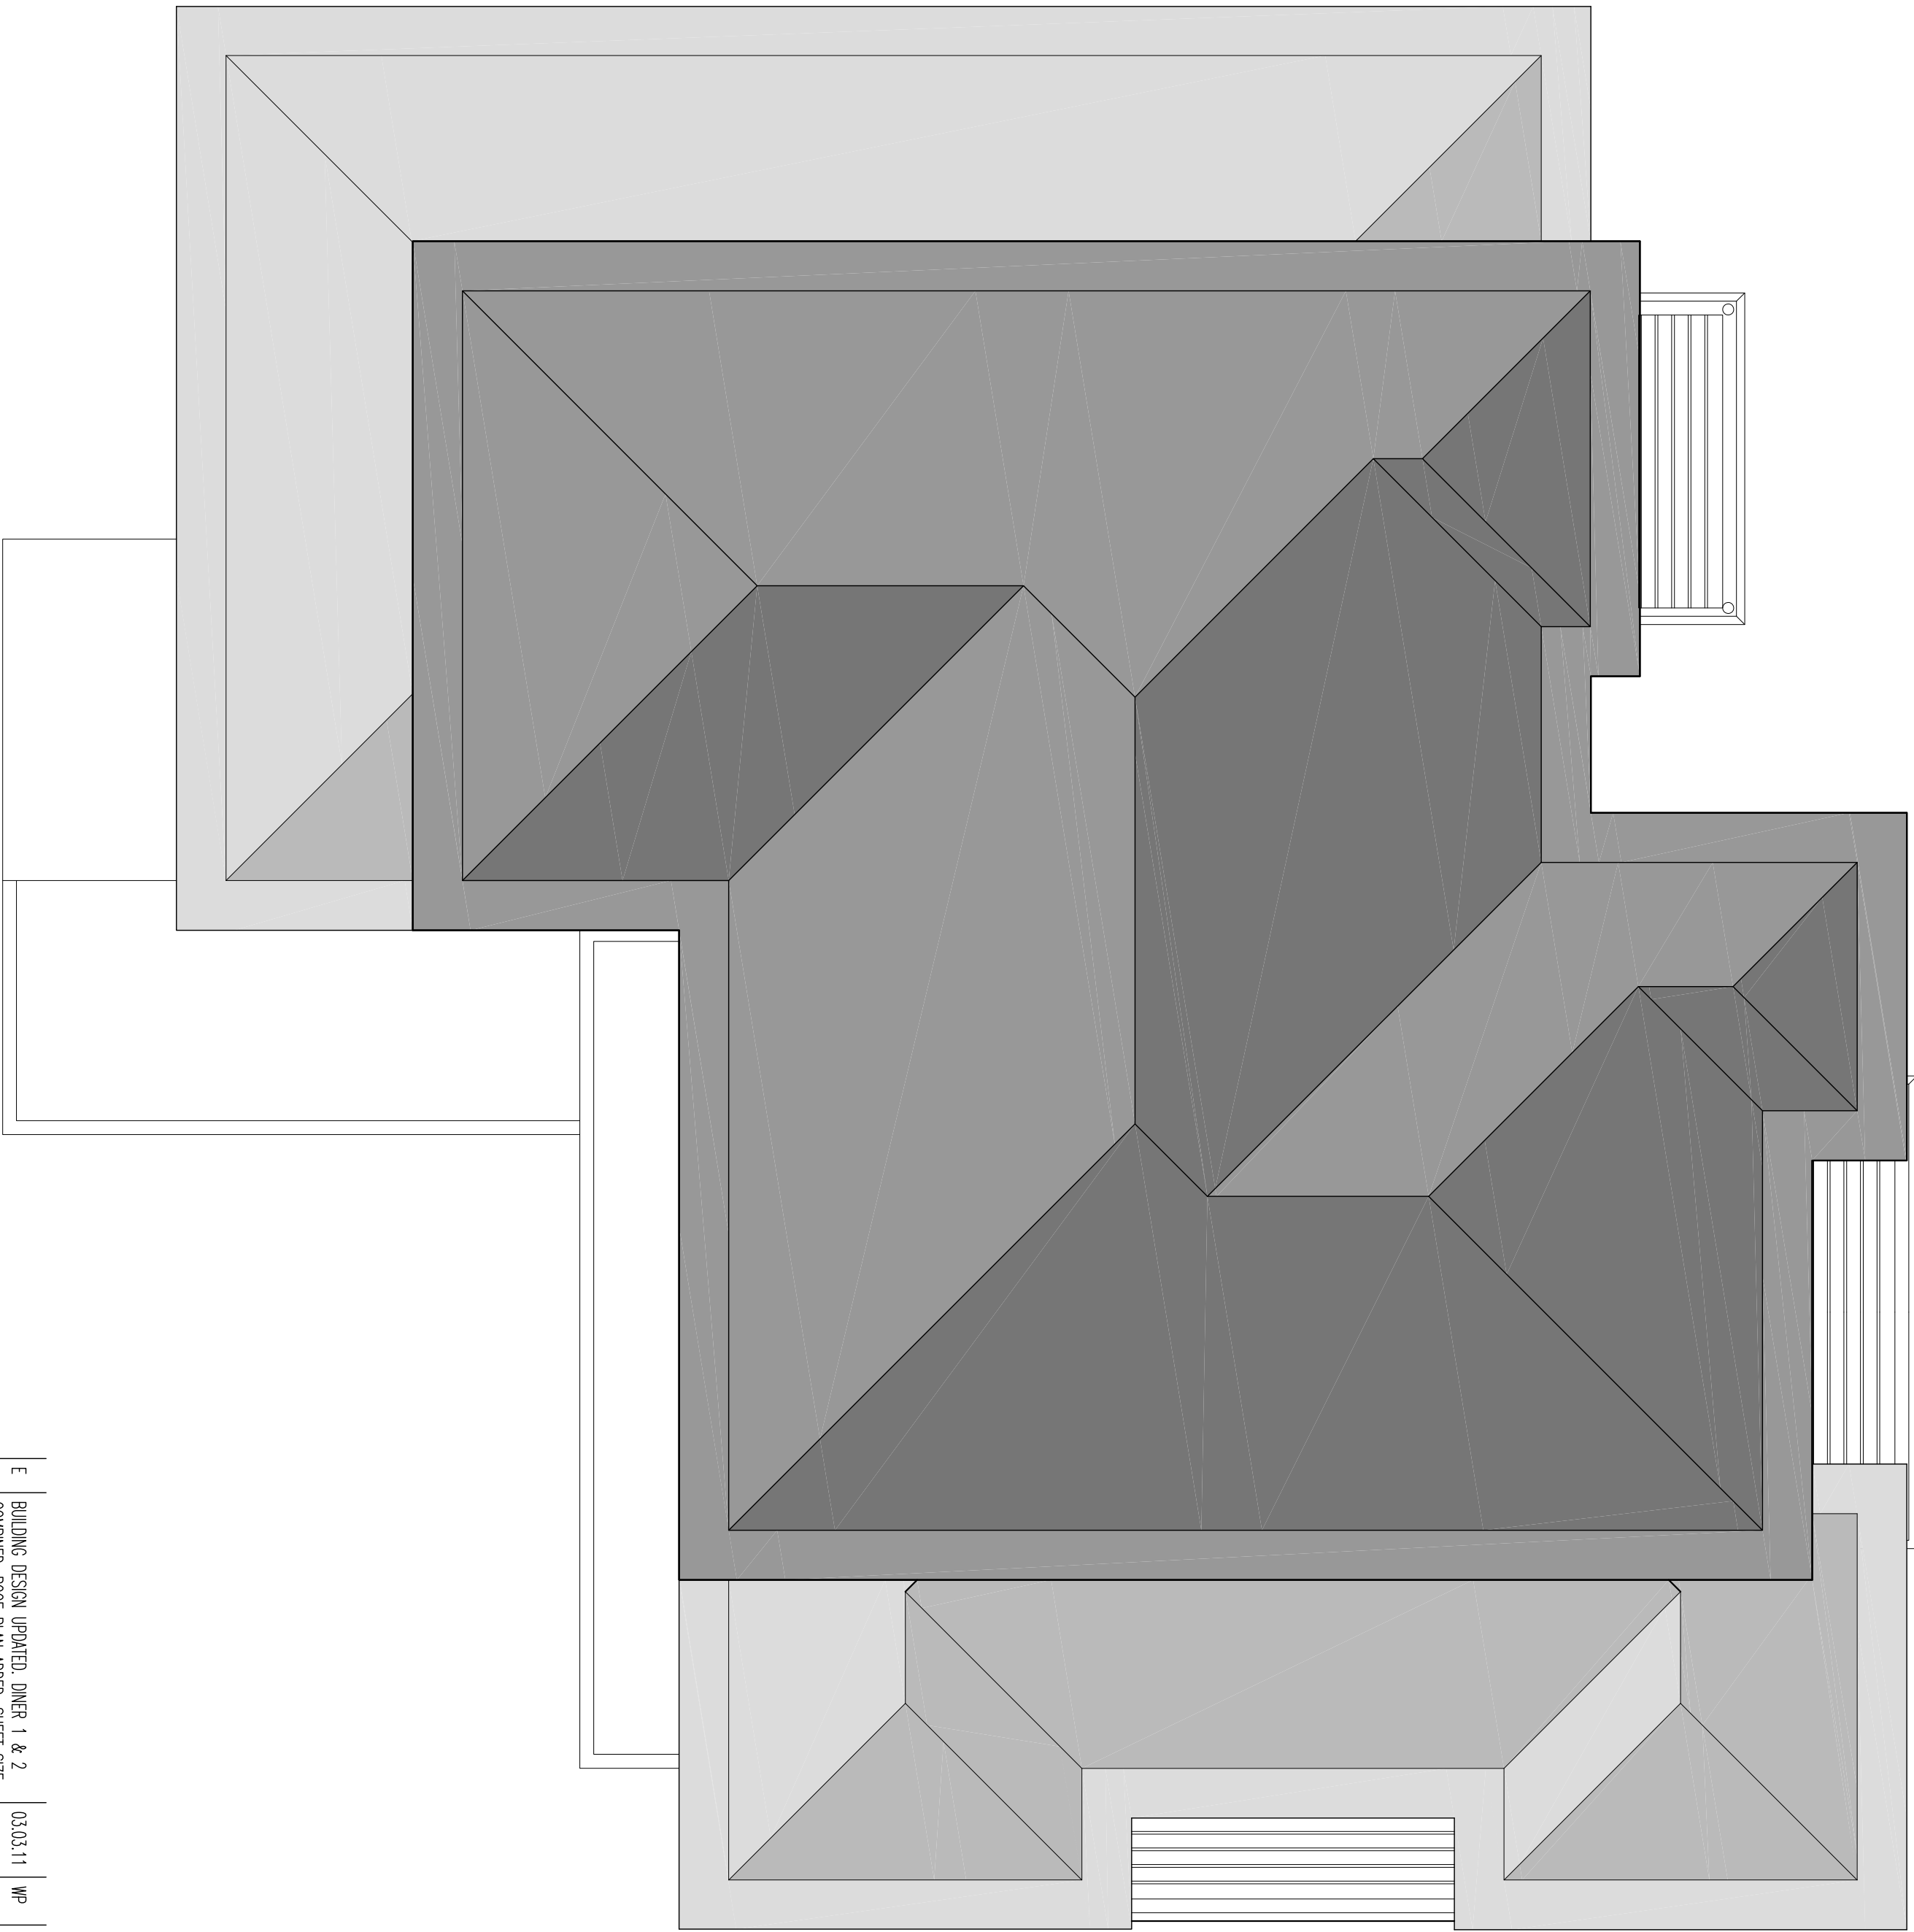

02 Proposed Roof Plan  
Scale 1:100 @ A1

SCHEDULE OF ACCOMMODATION

Customer Area	- 218 Sqm
- 2346 Sq ft	
Staff Area	- 92.3 Sqm
- 993 Sq ft	

Contract  
**PROPOSED DEVELOPMENT**  
**WINGS**  
**SPEKE, LIVERPOOL**

Drawing  
**PROPOSED FLOOR PLAN & ROOF PLAN**  
**DINER 1 & 2**

Client  
**PEEL DEVELOPMENTS (UK) LTD**

Status  
Planning ☒ Tender ☐  
Construction ☐ As Built ☐ **PLANNING**

Rev/Description	Date	By	C/NK
E BUILDING DESIGN UPDATED DINER 1 & 2 INCREASED TO 175M ADDITIONAL SHEET SIZE	03.03.11	WP	GB
D RAISED ACCESS FROM S.B. INCLUDED INCREASED TO 175M ADDITIONAL SHEET SIZE	16.09.10	WP	GB
C AMENDED TO SUIT NEW SITE LAYOUTS	10.09.10	WP	GB
B SCHEDULE OF ACCOMMODATION AMENDED	19.09.10	WP	GB
A AMENDED TO SUIT NEW SITE LAYOUT	18.09.10	WP	GB

**bateandtaylor**  
**architects**  
macintosh house  
40 cambridge street  
manchester m1 5gg  
tel: 01 61 236 0999  
fax: 01 61 236 0404  
mail@bate-taylor.co.uk  
www.bate-taylor.co.uk

Drawing No. **MH405-206** Revision **E**  
Scales **1:100 @ A1** Date **JUL '10**  
Drawn **WP** Checked **GB**

This drawing is the copyright of the Architect and may not be reproduced without licence.  
DO NOT scale from this drawing.