




EXISTING FRONT ELEVATION  
SCALE 1:50

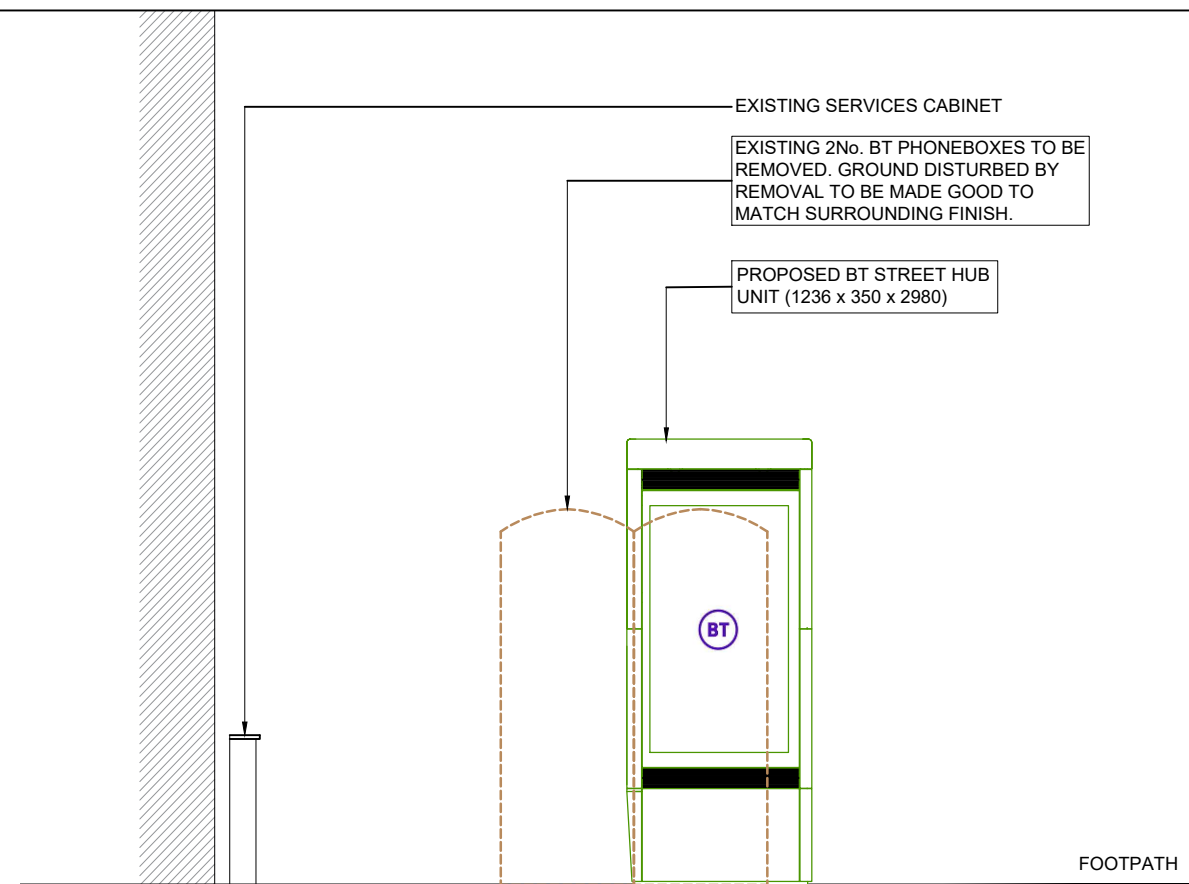

PROPOSED FRONT ELEVATION  
SCALE 1:50

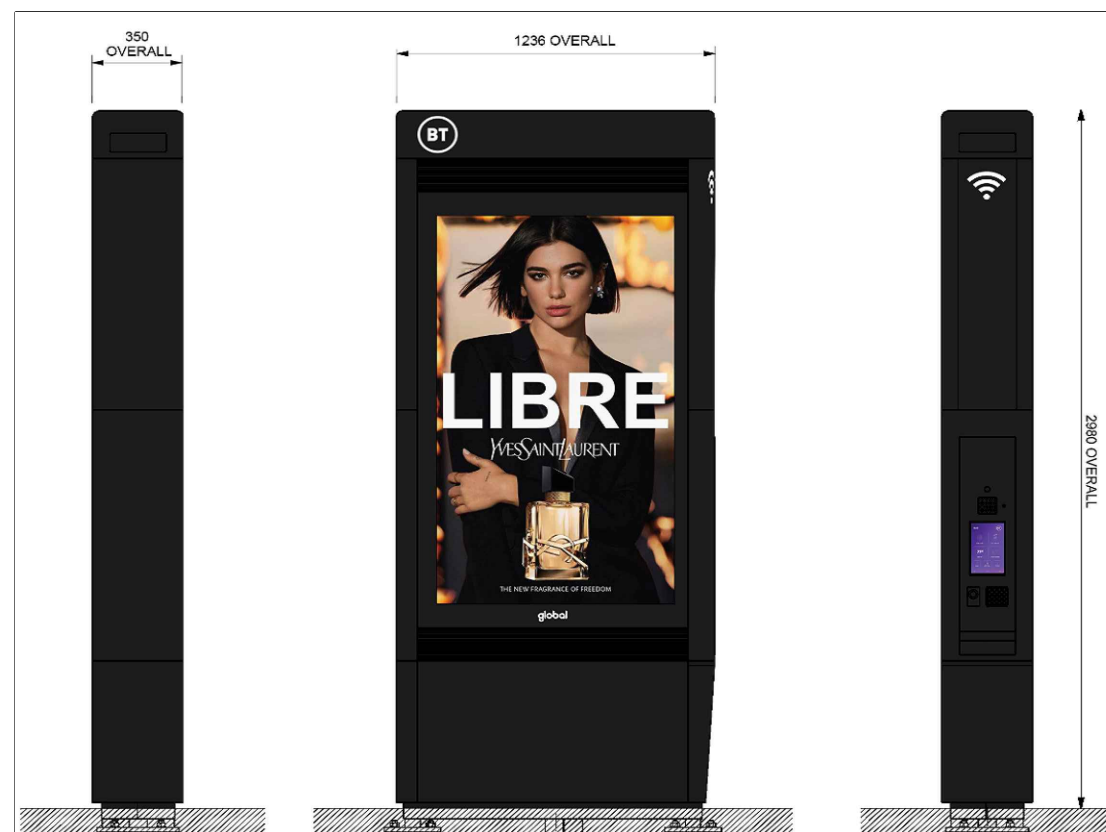

PROPOSED PHOTOMONTAGE  
NTS

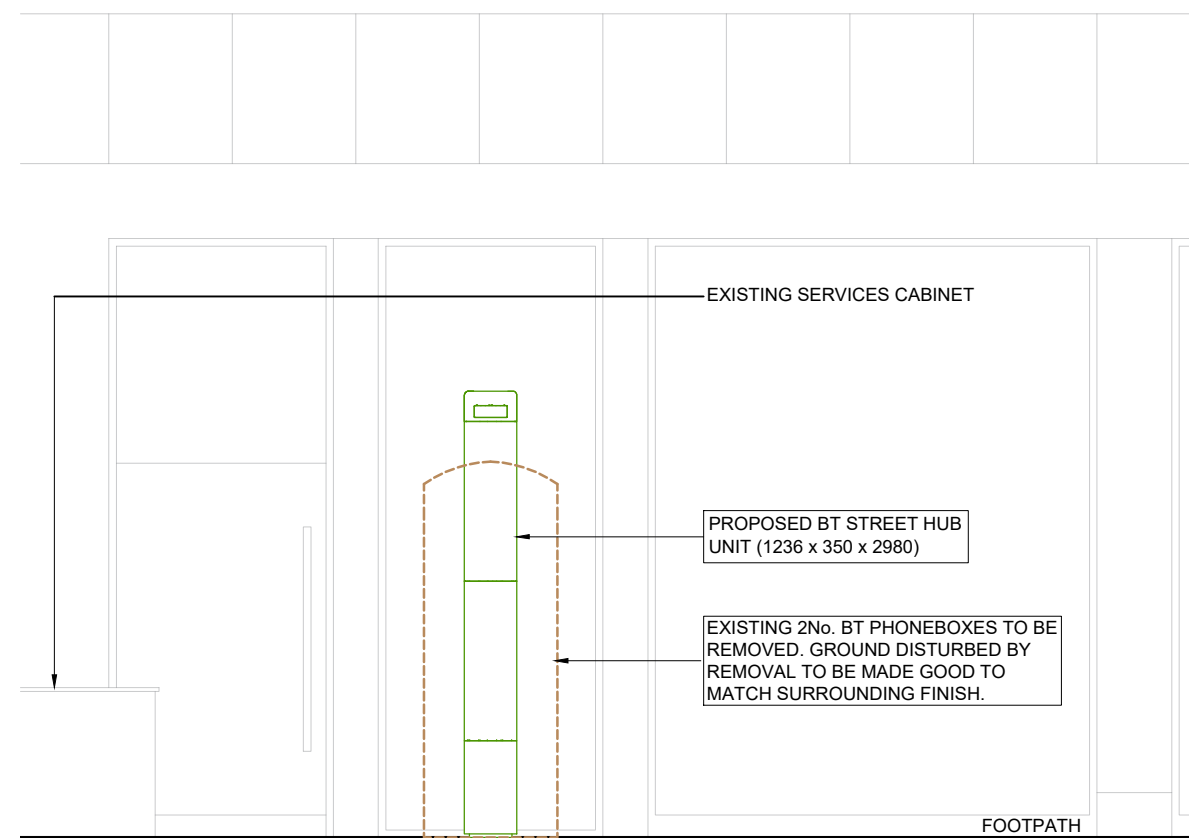

PROPOSED SIDE ELEVATION  
SCALE 1:50

### GENERAL NOTES

Use written dimensions only, do not scale from drawing. Use latest revision of all referenced information.

A	30.04.21	Amend - New BT Streethub Structure	MD	JE
Rev	Date	Description	Drawn	Chkd

**mono** # MONO CONSULTANTS LIMITED  
70-76 Steam Packet House  
Cross Street  
Manchester, M2 4JG  
t. 44 (0)161 839 8839  
[www.monoconsultants.com](http://www.monoconsultants.com)



Drg Status	PLANNING
------------	----------

Cell No. & Name
-----------------

1-LIV001

Site Name & Address
---------------------

OS NO. 76-78 LORD STREET,  
(NR JCN PARADISE ST)  
LIVERPOOL,  
L2 1TL

Drawing Title
---------------

### EXISTING AND PROPOSED ELEVATIONS

Scale	1:50	Date	30.04.2021
Drawn By	MD	Checked By	JE
Drawing Number			Revision
003			A