




EXISTING FRONT ELEVATION  
SCALE 1:50

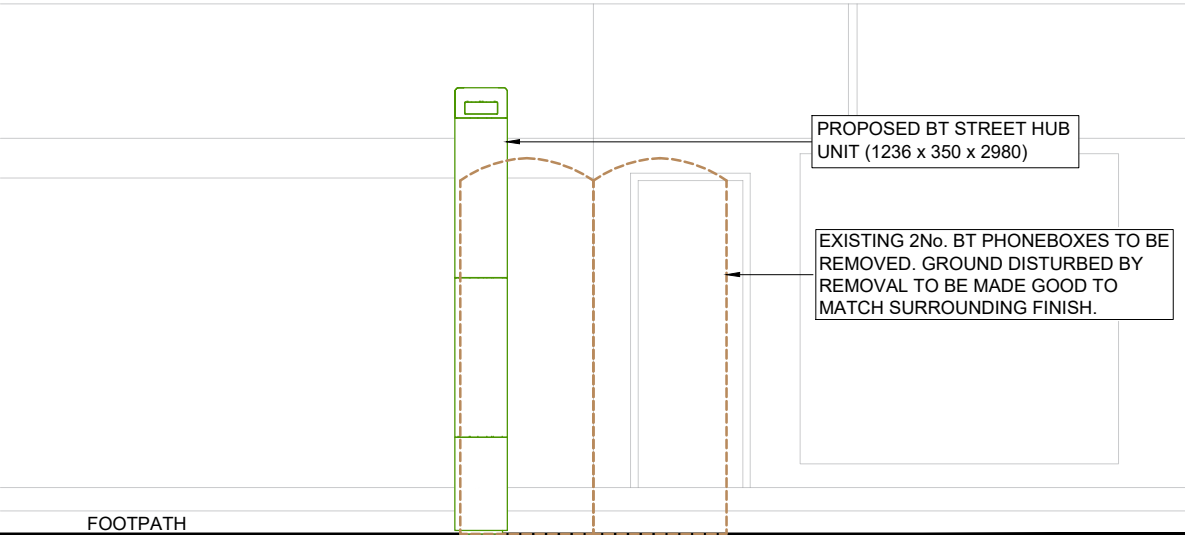

PROPOSED FRONT ELEVATION  
SCALE 1:50

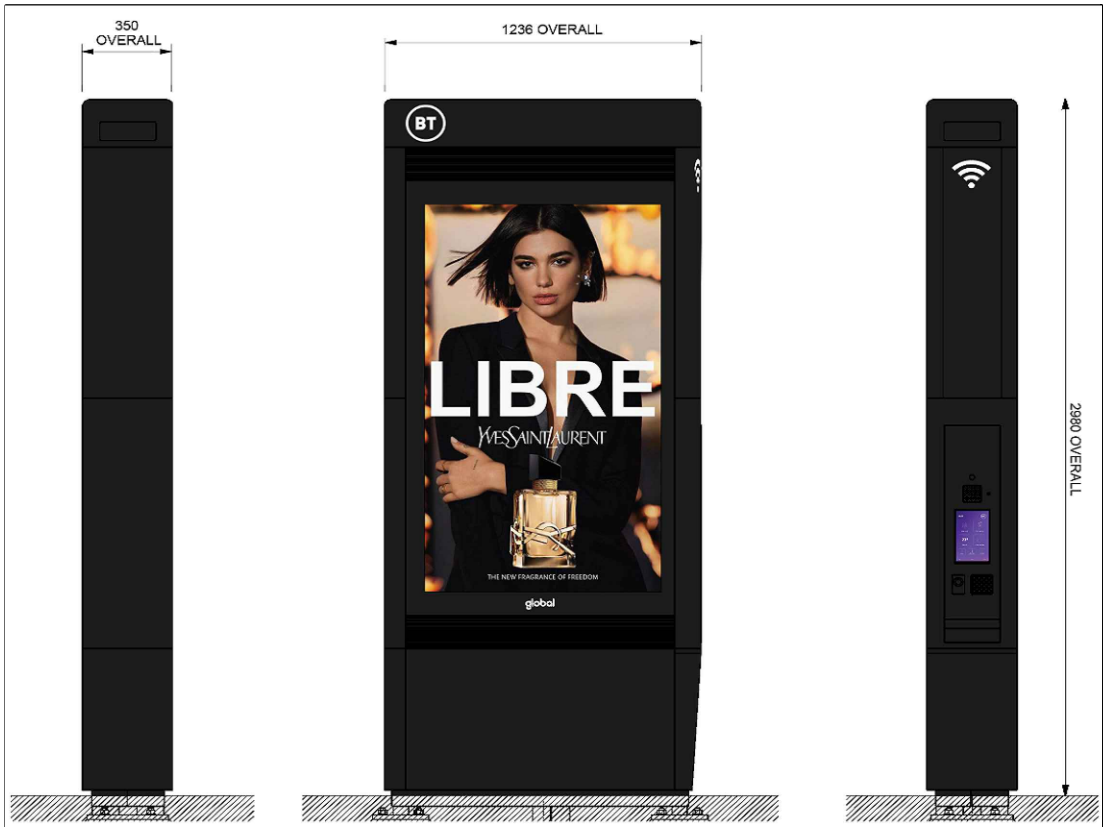

PROPOSED PHOTOMONTAGE  
NTS

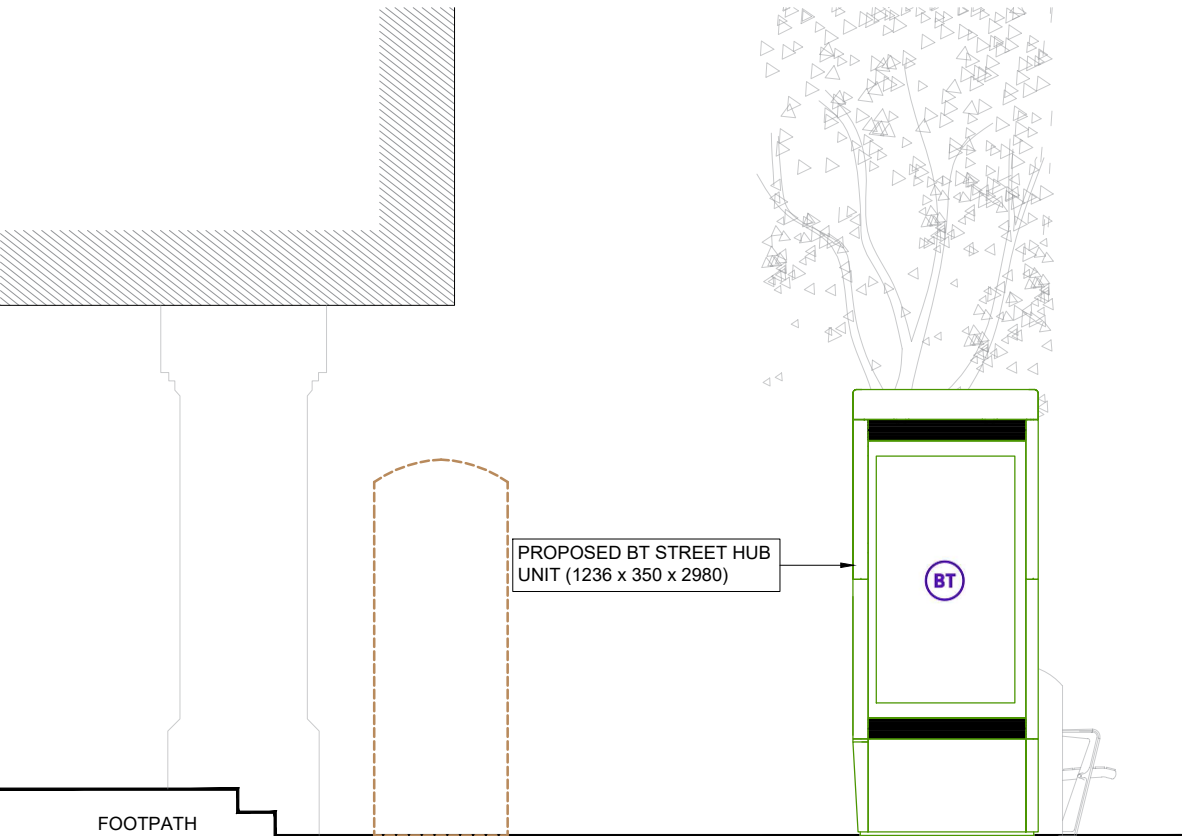

PROPOSED SIDE ELEVATION  
SCALE 1:50

GENERAL NOTES

Use written dimensions only, do not scale from drawing. Use latest revision of all referenced information.

Rev	Date	Description	Drawn	Chkd
A	30.04.21	Amend - New BT Streethub Structure	MD	JE

#

MONO CONSULTANTS LIMITED  
70-76 Steam Packet House  
Cross Street  
Manchester, M2 4JG  
t. 44 (0)161 839 8839  
www.monoconsultants.com



Drg Status  
PLANNING

Cell No. & Name  
  
1-LIV010

Site Name & Address  
HOUGHTON STREET  
(OS NO. 63-65),  
LIVERPOOL,  
L1 1LP

Drawing Title  
EXISTING AND PROPOSED  
ELEVATIONS

Scale	1:50	Date	30.04.2021
Drawn By	MD	Checked By	JE

Drawing Number	Revision
003	A