


The Melton	
Old Ref :	-
Gross Area :	1442 sqft
Ground Floor :	771 sqft
First Floor :	671 sqft
Circulation :	128 sqft
Net to Gross	9.00%
All Areas and dimensions are taken to STRUCTURAL FINISH.	




Side Elevation
Scale 1:100

 

Front Elevation
Scale 1:100



Side Elevation
Scale 1:100

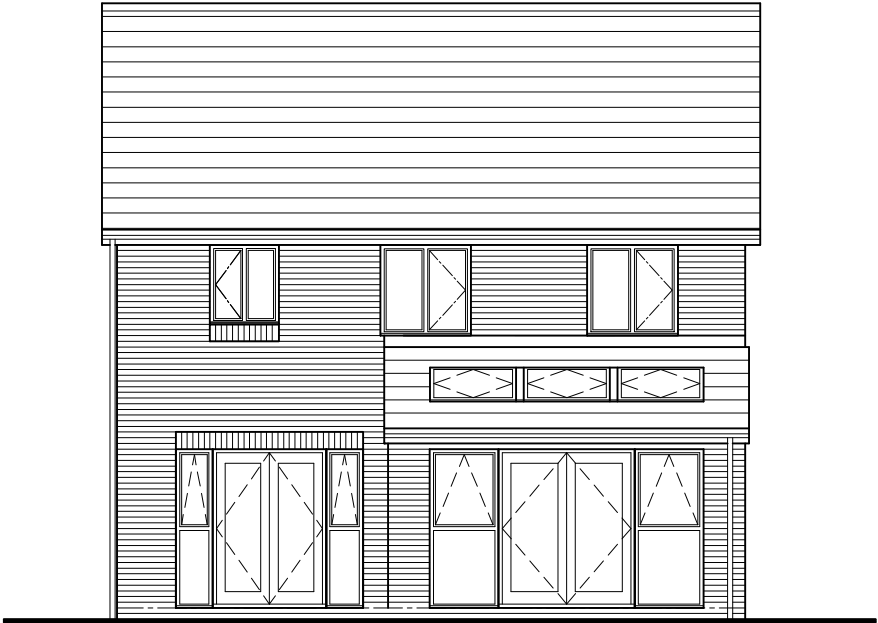

Rear Elevation
Scale 1:100

The Melton

(1442sqft)



COUNTRYSIDE
Places People Love

Countryside Properties (UK) Limited
Regeneration North
600 Lakeside Drive
Centre Park
Warrington WA1 1RW
Tel: 01925 248900 Fax: 01925 248901
www.countryside-properties.com

site: **Countryside Properties
Regeneration North
2014 Range**

title: **The Melton
Elevation 6.0 - Brick**



FS 53054 ISO 9001:2008
EMS 61920 ISO 14001:2004

drawn by: **GWP**

checked: **-**

scale: **1:100**
@A3

date: **Oct 2013**

drawing no: **MELT(14)-6.0**

sheet no: **Sheet 1 of 1**

revision: