


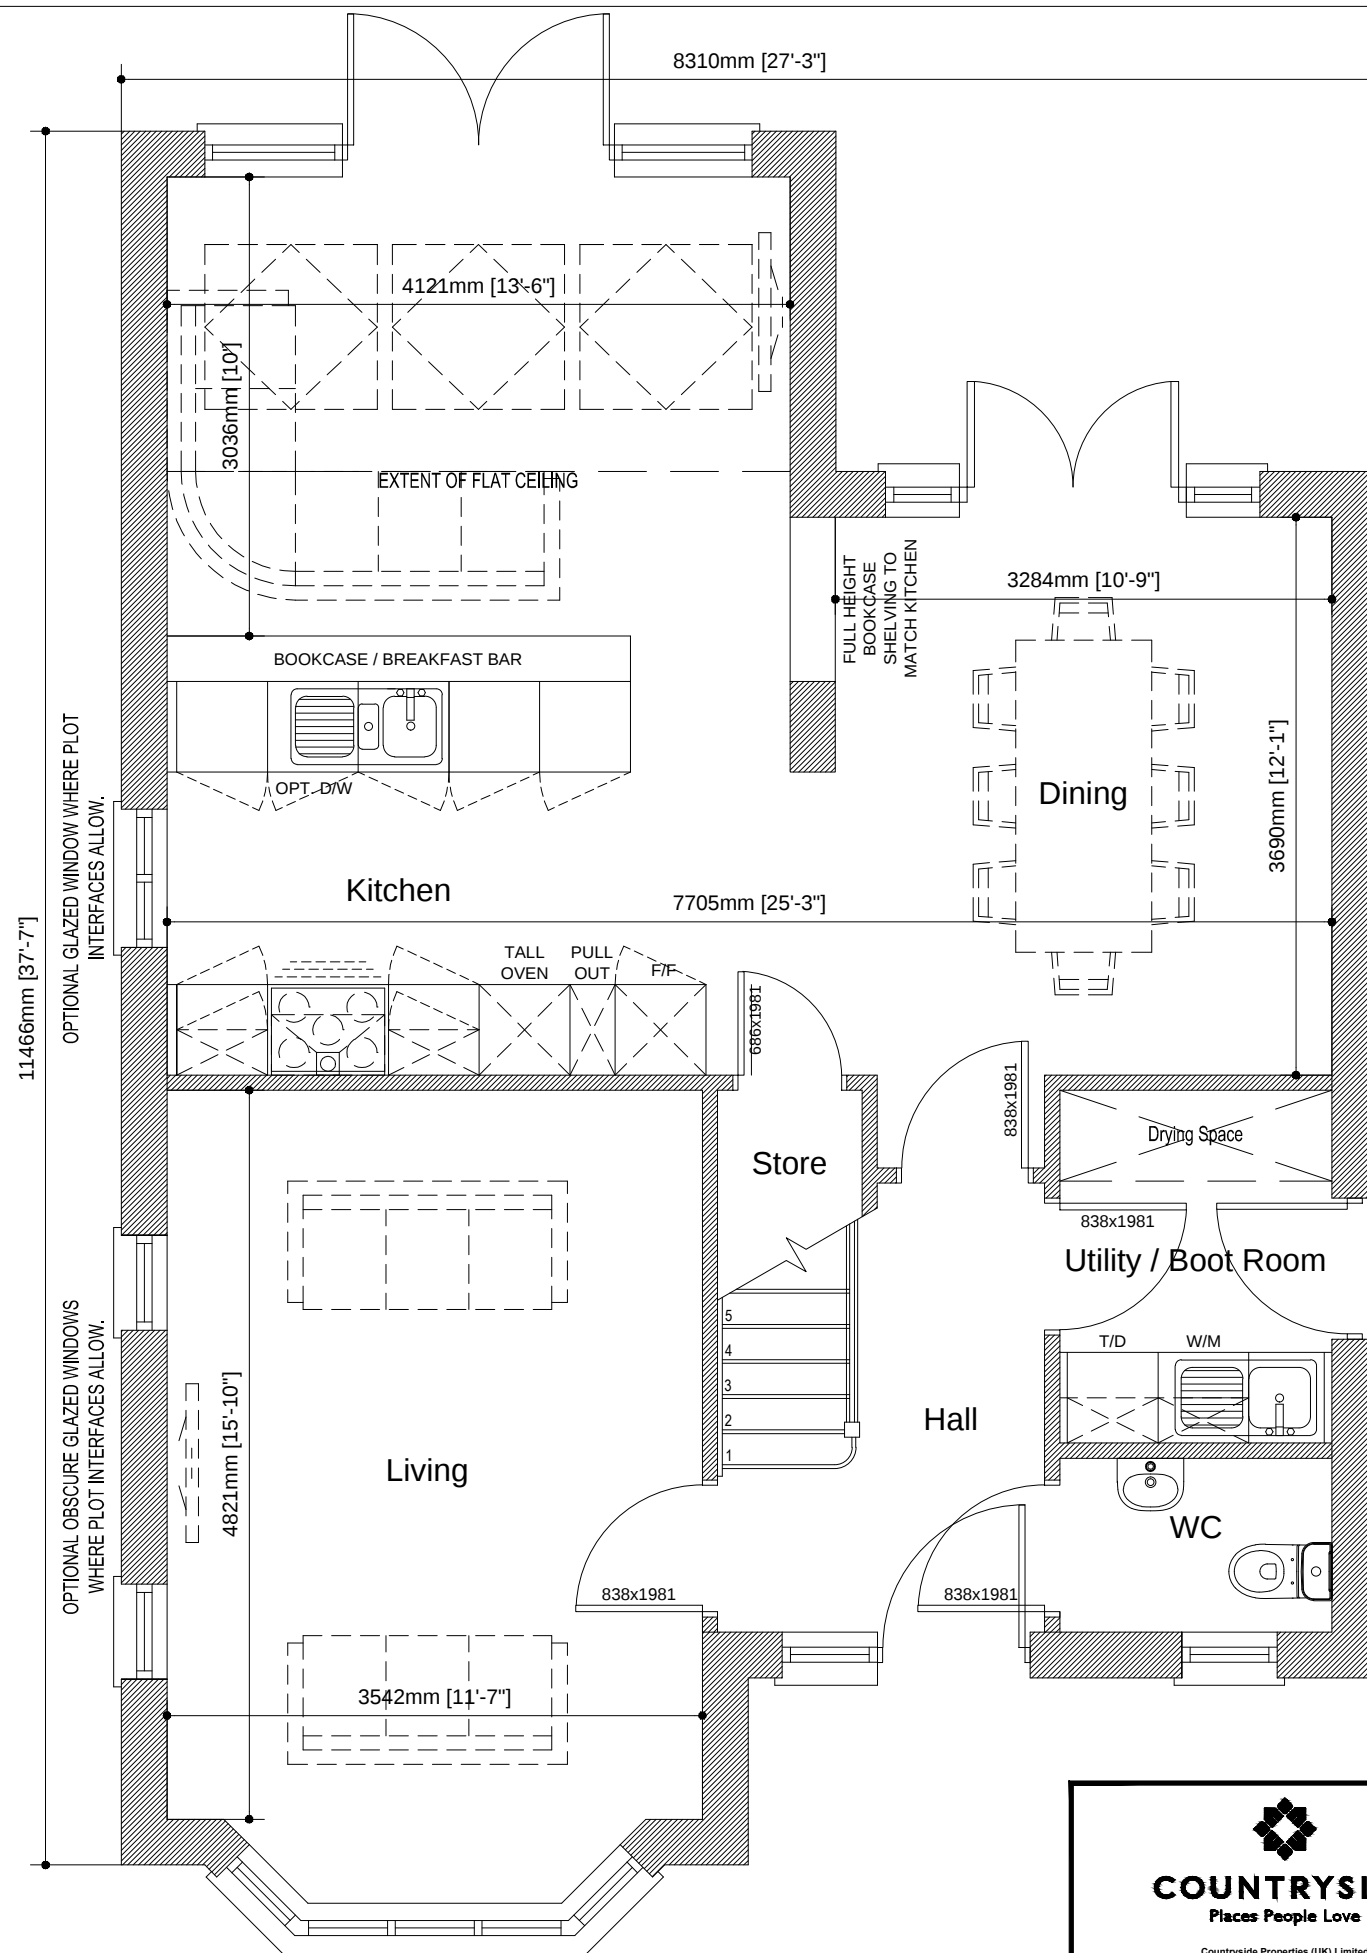

| The Melton                                               |           |
|----------------------------------------------------------|-----------|
| Old Ref :                                                | -         |
| Gross Area :                                             | 1442 sqft |
| Ground Floor :                                           | 771 sqft  |
| First Floor :                                            | 671 sqft  |
|                                                          |           |
| Circulation :                                            | 128 sqft  |
| Net to Gross                                             | 9.00%     |
|                                                          |           |
| All Areas and dimensions are taken to STRUCTURAL FINISH. |           |



# The Melton

(1442sqft)

Ground Floor Plan

Scale 1:50



**COUNTRYSIDE**  
Places People Love

Countryside Properties (UK) Limited  
Regeneration North  
680 Lakeside Drive  
Centre Park  
Warrington WA1 1RW  
Tel: 01925 248900 Fax: 01925 248901  
www.countryside-properties.com

site: **Countryside Properties  
Regeneration North  
2014 Range**

title: **The Melton  
Ground Floor Plan**



FS 53054 ISO 9001:2008  
EMS 61920 ISO 14001:2004

drawn by: **GWP**

checked: **-**

scale: **1:50**  
@A3

date: **Oct 2013**

drawing no: **MELT(14)-01**

sheet no: **Sheet 1 of 1**

revision: